

Survey by Pantani 3/75  
Traced by Janusz 4/75

CONSTRUCT DRIVE  
386+25 LT.


STANDARD STEEL BEAM  
GUARD RAIL WITH STEEL  
POSTS, TYPE II, ITEM 62126  
389+00 - 392+62.5 LT.

EXCELSIOR MATTING  
ITEM 654.15  
393+50 - 394+50 RT.  
396+50 - 397+50 LT.

REMOVAL AND DISPOSAL  
OF EXISTING GUARD RAIL  
ITEM 202.40  
390+85 - 391+80 RT.  
394+10 - 396+50 RT.

STONE FILL, TYPE II  
ITEM 613.11  
395+35 - 396+35 RT.

UNCLASSIFIED CHANNEL EXCAVATION  
ITEM 203.27  
395+35 - 396+35 RT.

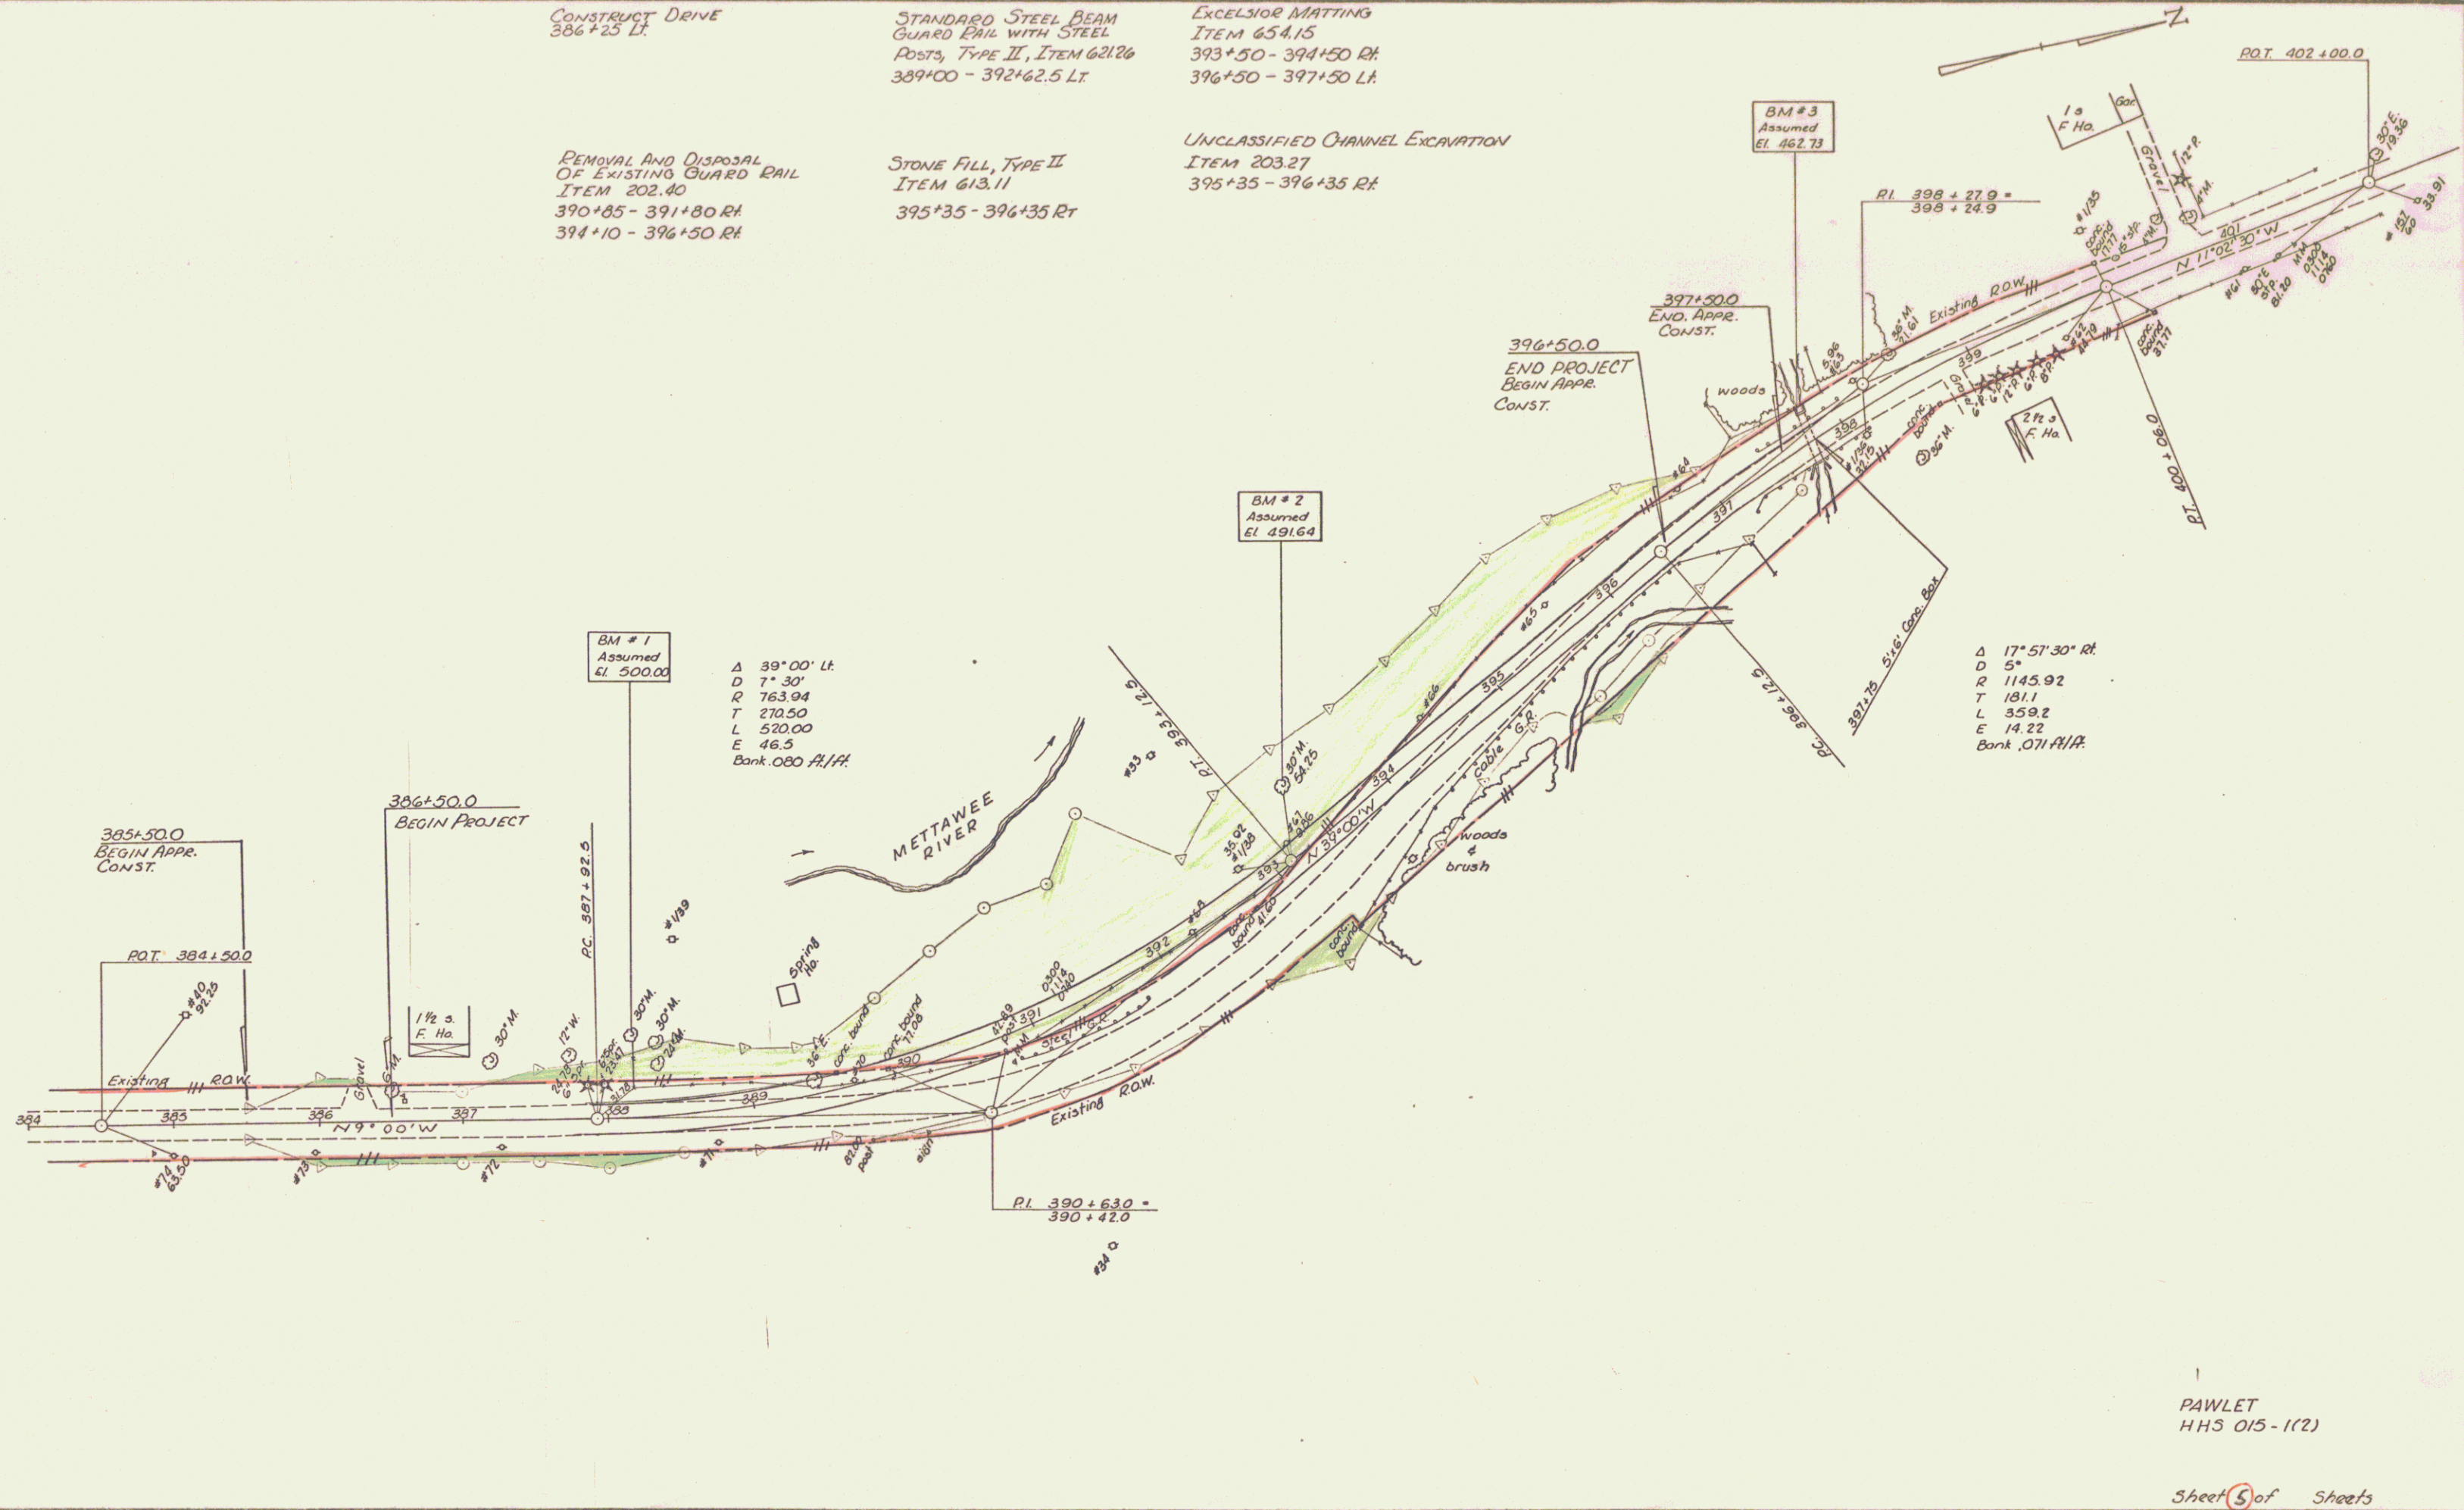

PAWLET  
HHS 015-1(2)

Sheet 5 of 8 Sheets  
0-8  
2