


DATUM  
 VERTICAL \_\_\_\_\_  
 HORIZONTAL \_\_\_\_\_

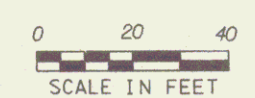

DATE PLOTTED 27-JAN-1989  
 SURVEYED BY \_\_\_\_\_ DATE \_\_\_\_\_  
 DRAWN BY ETI DATE \_\_\_\_\_  
 SQUAD LEADER \_\_\_\_\_  
 DESIGN FILE NO. ZF3:100,40JROWVT30.DGNJ  
 PROJ. NAME CASTLETON  
 PROJ. NO. ROWVT30  
 SHEET 10 OF SHEETS