



DEMOLITION PLAN
SCALE 1" = 20'

Graphic Scale
0 20 40 60 80 feet


NOTE: ALL WATER LINE AND RELATED WORK TO BE PERFORMED IN ACCORDANCE WITH THE CHAMPLAIN WATER DISTRICT SPECIFICATIONS AND DETAILS FOR THE INSTALLATION OF WATER LINES AND APPURTENANCES.

LEGEND

	UTILITY POLE
	IRON PIPE FOUND
	CONCRETE MONUMENT FOUND
	REBAR FOUND
	IRON PIPE
	MANHOLE
	HYDRANT
	CATCH BASIN
	PROPERTY LINE
	WATER LINE
	SEWER LINE
	OVERHEAD WIRE
	WOODEN FENCE
	CHAIN LINK FENCE
	EXISTING CONTOUR
	STORMWATER LINE
	TREELINE

REVISION DATE & DESCRIPTION	BY
12/29/07 - ADD/TOWN	MEC
REVISION	
12/13/08 - TOWN REVISION	MEC
REVISION	
12/16/08 - MEC REVISION	MEC
REVISION	

Champlain Consulting ENGINEERS
85 PREM ROAD, P.O. BOX 453
COLCHESTER, VERMONT 05446
(802) 863-3000 - 864-1878 FAX
COPYRIGHT © 2007 CHAMPLAIN CONSULTING ENGINEERS. ALL RIGHTS RESERVED.

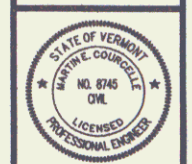

**CBAY CARWASH
& 4 ROOSEVELT HIGHWAY
DEMOLITION PLAN**

2 & 7
COLCHESTER VERMONT

DRAWN: CCE
CHECKED: MEC
SCALE: 1"=20'
DATE: 11/08/07
JOB NO.: 27141
SHEET: C-2

10 SHEETS
3