

LIGHTING PLAN NOTE:
 1.) ALL POINT BY POINT DATA SHOWN ON THIS PLAN IS IN FOOT CANDLES.


| SYMBOL | QTY | LABEL | MANUFACTURER | MODEL | DESCRIPTION |
|--------|-----|-------|--------------|----------------------|------------------------------------|
| □ | 7 | A1 | RUUD | E3407-D 70 WATT MH | WALL MOUNTED AT 14'-0" A.F.G. |
| □ | 8 | B1 | RUUD | E4228-UL 28 WATT CFL | WALL MOUNTED AT 14'-0" A.F.G. |
| □ | 2 | C1 | RUUD | MC10405 - 50 WATT MH | MOUNTED IN CANOPY AT 11'-0" A.F.G. |

| NUMERIC SUMMARY | | | | | | |
|--------------------------------|-------------|-------|------|-----|-----|---------|
| AREA | CALCTYPE | Units | Avg | Max | Min | Avg/Min |
| PARKING | Illuminance | Fc | 1.18 | 3.3 | 0.2 | 5.9 |
| TOWN OF COLCHESTER REQUIREMENT | Fc | | 1.2 | N/A | N/A | N/A |
| | | | | | | 20.0 |

* NOTE: Fc = FOOT CANDLES

| REVISION DATE & DESCRIPTION | BY |
|-----------------------------|-----|
| 12/15/07 - ADD/REMOVE | MEC |
| REVISION | |
| 5/15/08 - TOWN REVISION | MEC |

Champlain Consulting ENGINEERS
 45 PRIM ROAD P.O. BOX 453
 COLCHESTER, VERMONT 05446
 (802) 862-8000 - 864-1878 FAX
COPYRIGHT © 2007 CHAMPLAIN CONSULTING ENGINEERS ALL RIGHTS RESERVED

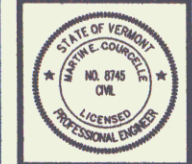

CBAY CARWASH & 4 ROOSEVELT HIGHWAY
2 & U.S. ROUTES 2 & 7
LIGHTING PLAN
 COLCHESTER VERMONT

| | |
|---------|----------|
| DRAWN | CCE |
| CHECKED | MEC |
| SCALE | 1"=20' |
| DATE | 11/06/07 |
| JOB NO. | 27141 |
| SHEET | |

C-5
 OF 10 SHEETS