

RICKERS MILL
 PLAN
 DRAWN BY
 M. MARTIN
 DATE
 5/25

PROFILE
 DRAWN BY
 M. MARTIN
 DATE
 5/25

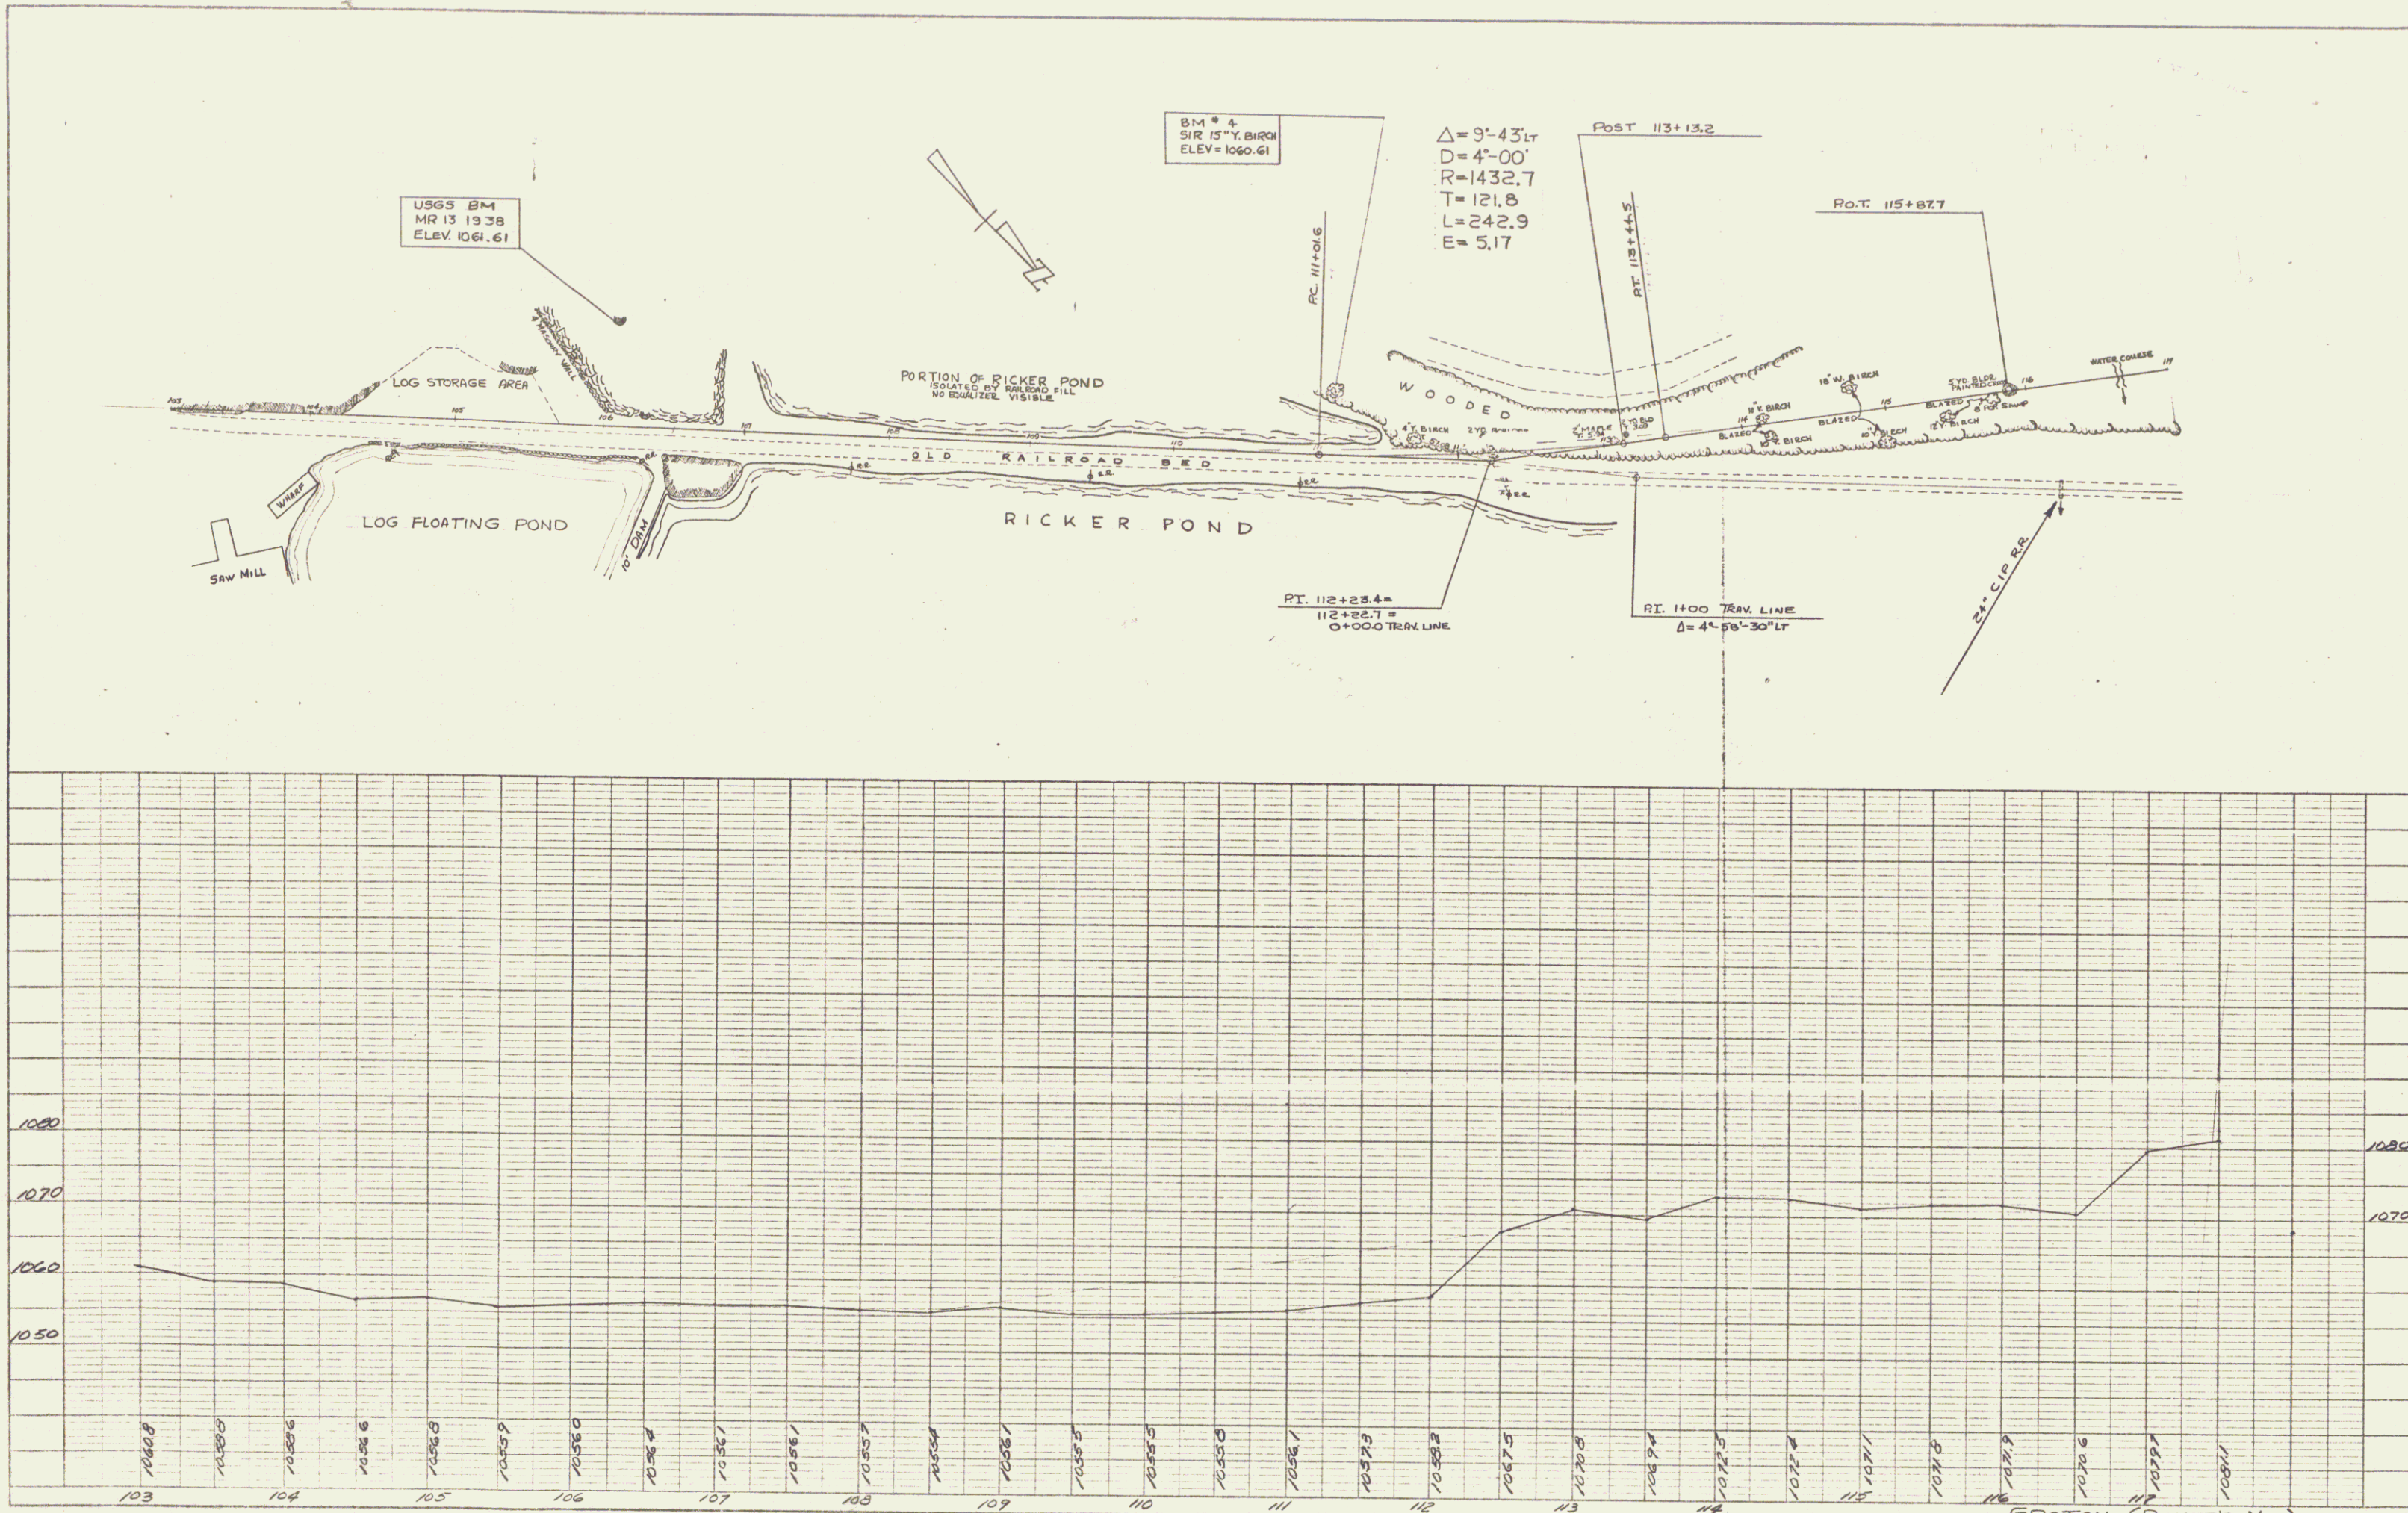


PLATE 1 - PLAN - PROFILE C.P.R. & L.S. 5110000
 ADULTS, A 1000 CO. NEW YORK
 N.E.C. No. 248-C

GROTON (RICKER'S MILL)
 SHEET 2