

TOWN OF RUTLAND

Project: HOME DEPOT


SHOPPING CENTER

Pin # 13R384


Route US4

Date 10/1/2001


MP 0.00-0.188

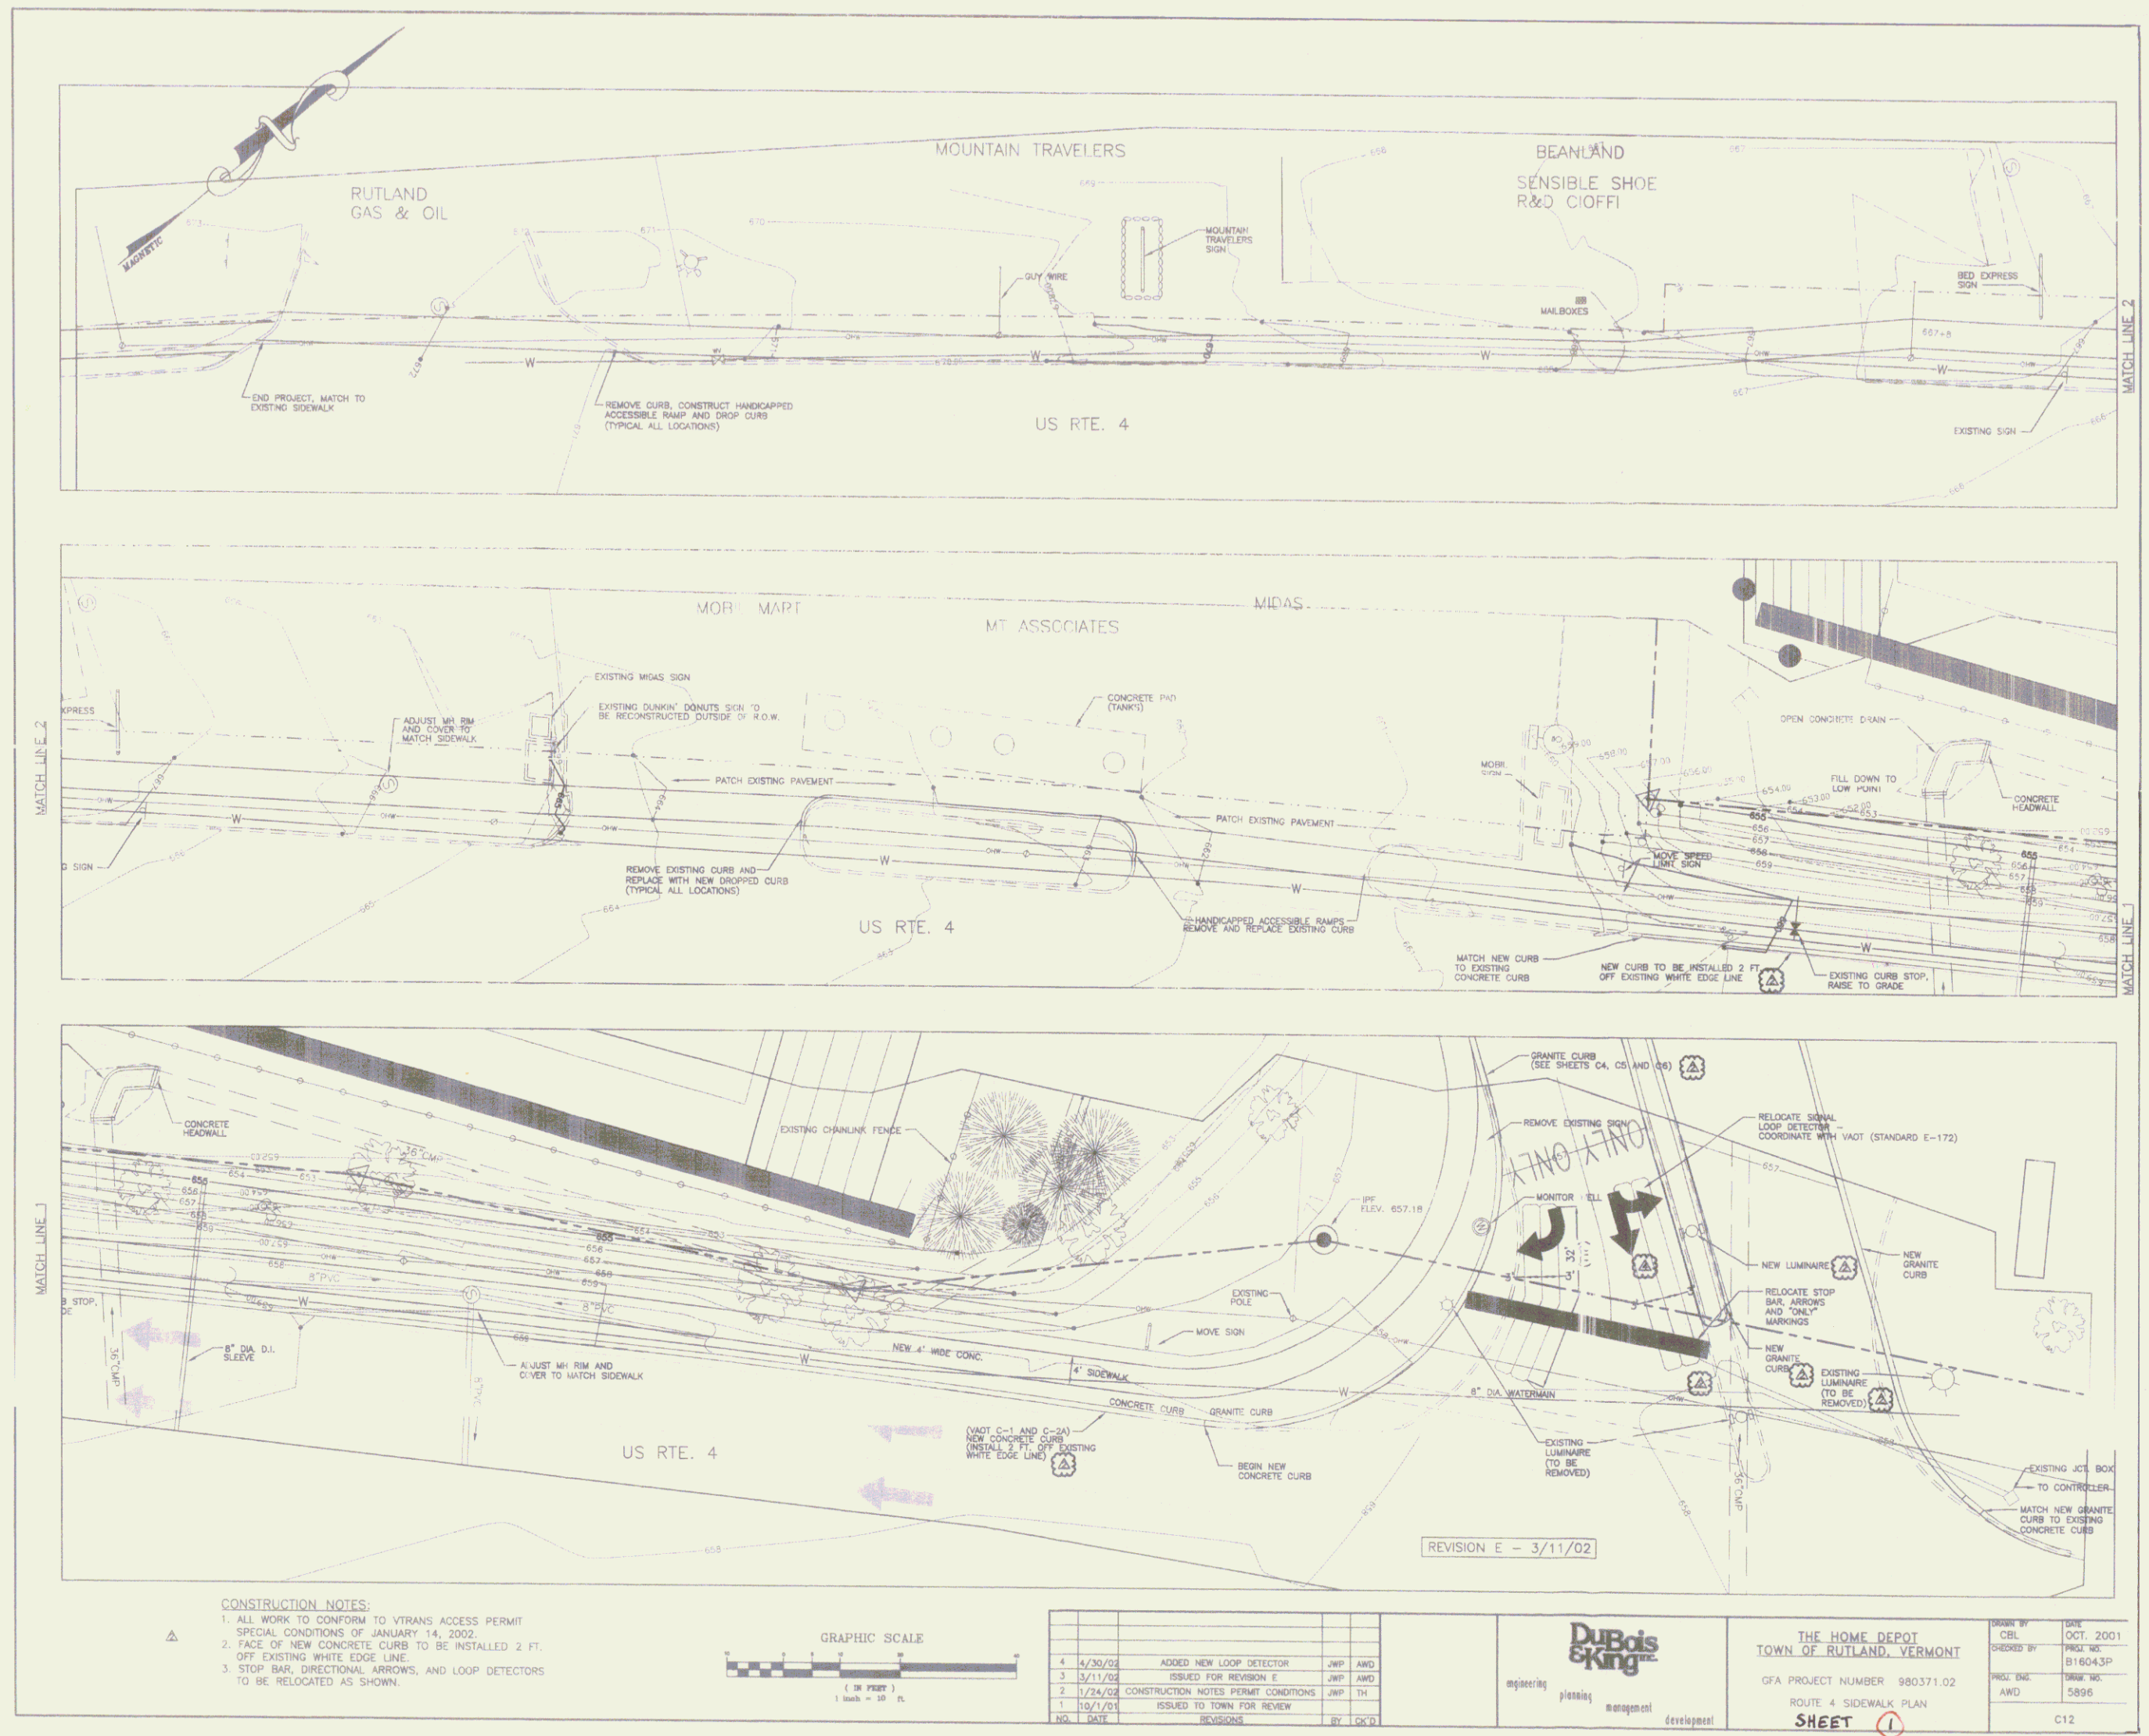

- CONSTRUCTION NOTES:**
1. ALL WORK TO CONFORM TO VTRANS ACCESS PERMIT SPECIAL CONDITIONS OF JANUARY 14, 2002.
 2. FACE OF NEW CONCRETE CURB TO BE INSTALLED 2 FT. OFF EXISTING WHITE EDGE LINE.
 3. STOP BAR, DIRECTIONAL ARROWS, AND LOOP DETECTORS TO BE RELOCATED AS SHOWN.

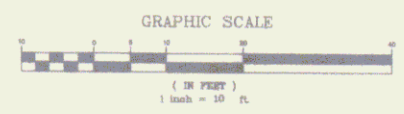

NO.	DATE	REVISIONS	BY	CHK'D
4	4/30/02	ADDED NEW LOOP DETECTOR	JWP	AWD
3	3/11/02	ISSUED FOR REVISION E	JWP	AWD
2	1/24/02	CONSTRUCTION NOTES PERMIT CONDITIONS	JWP	TH
1	10/1/01	ISSUED TO TOWN FOR REVIEW	JWP	TH

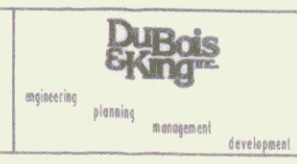

THE HOME DEPOT
TOWN OF RUTLAND, VERMONT
GFA PROJECT NUMBER 980371.02
ROUTE 4 SIDEWALK PLAN
SHEET 1

DESIGNED BY	DATE
PROJ. ENG.	10/1/01
AWD	10/1/01
5896	
C12	