


**BRIDGE DATA**  
Begin Sta 4+25.1  
End Sta 4+47.2  
Skew 69°00' Lt  
Clear Span 19'-0"  
Angle Span 17'-0"  
Height 6'-0"  
Beams 1.55'x60'x0.05'  
22.0' Long  
Wood Deck 2"x6" on edge  
Quarry Stone Abutments  
Laid up dry.

**CURVE DATA**

PI	2+85.58
PC	1+48.30
PT	3+00.00
RA	75.53' Rt
RD	338.10'
T	131.70'
L	286.58'
E	30.80'
BANK	4' PER FOOT

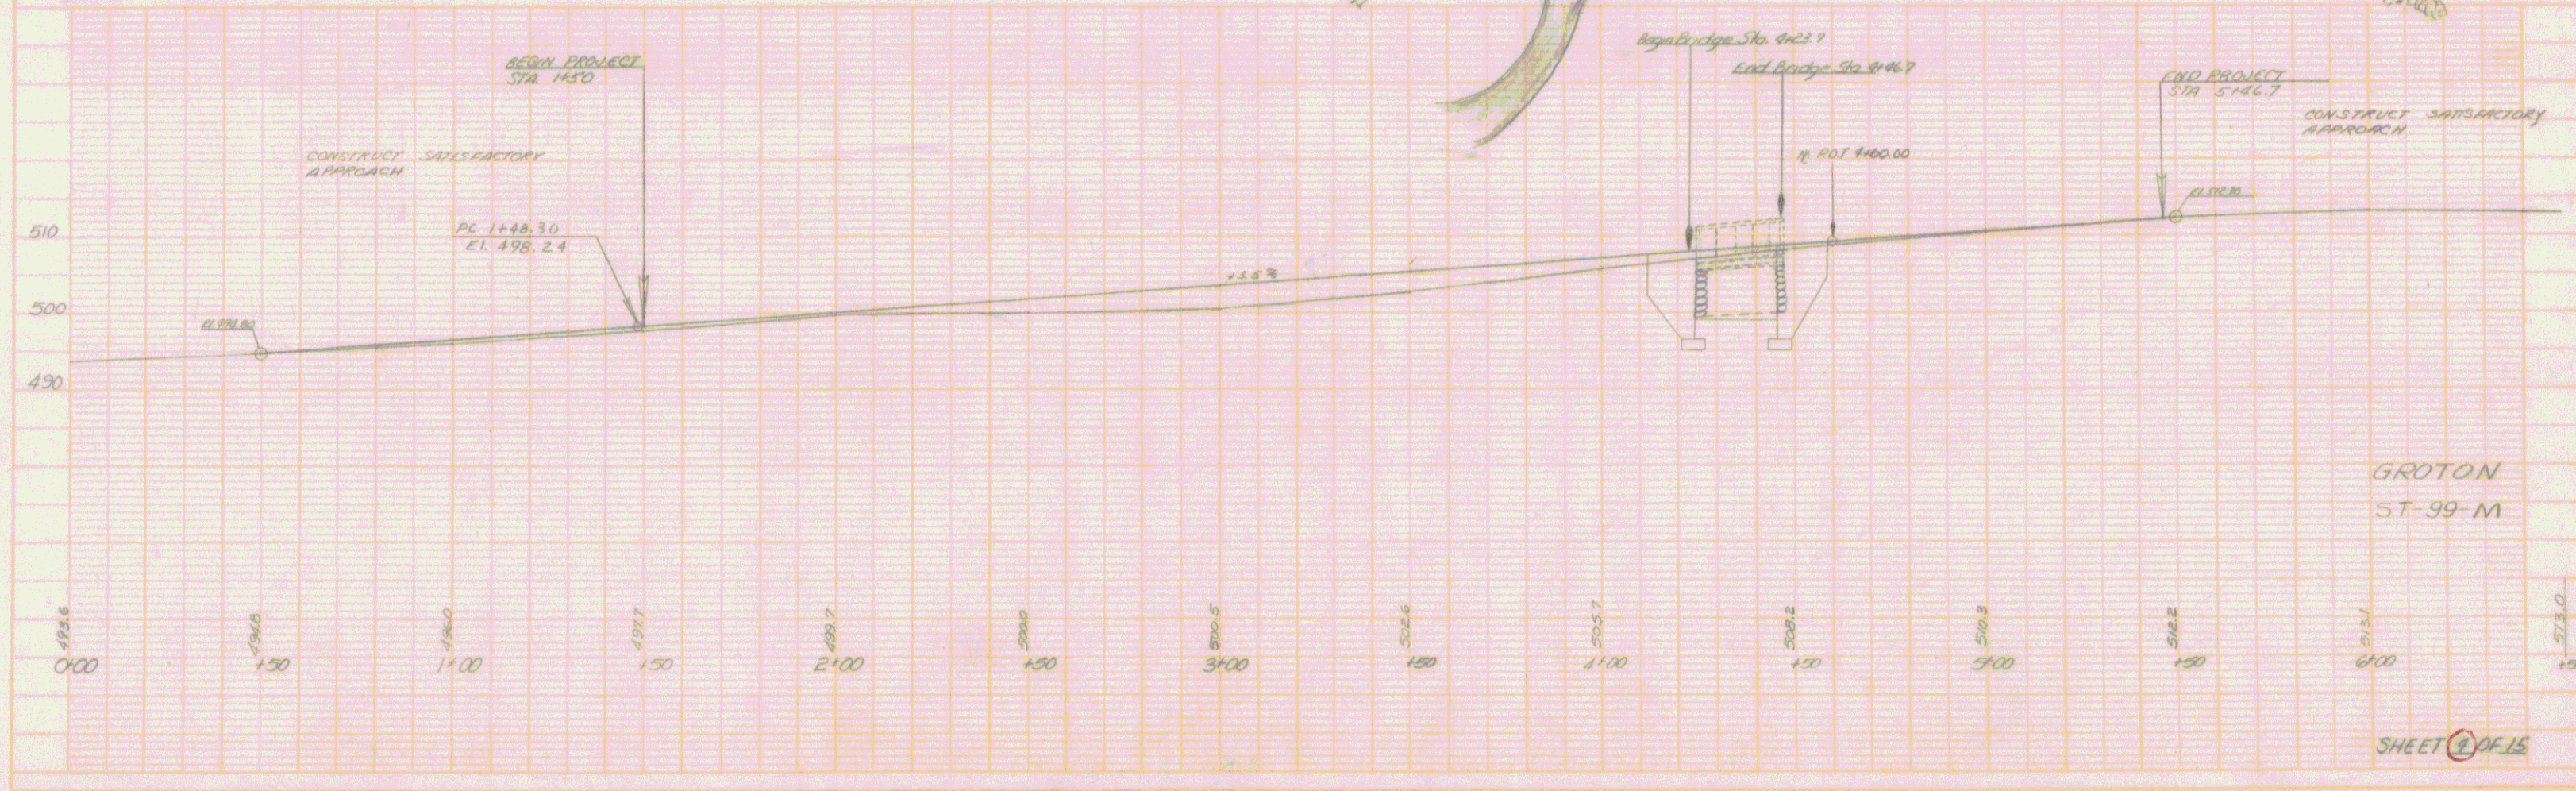

GROTON  
ST-99-M

SHEET 2 OF 15