

MATCH LINE TO ROW SHEET 11 OF 37

DURABLE 100 WHITE LINE

- 4+650 RT - 4+930 RT
- 4+650 LT - 4+723 LT
- 4+723 LT - 40+018 LT (QUAKER RD - 13.5 R)
- 40+018 RT - 4+751 LT (QUAKER RD - 13.5 R)
- 4+751 LT - 4+783 LT
- 4+783 LT - 14+042 LT (VT 14 - 16.5 R)
- 14+045 RT - 4+816 LT (VT 14 - 12.0 R)
- 4+816 LT - 4+930 LT
- 14+043 LT - 14+129 LT
- 14+045 RT - 14+255 RT
- 40+018 LT - 40+062 LT
- 40+018 RT - 40+062 RT
- 4+745 RT - 4+755 RT (DOTTED)
- 4+755 RT - 4+790 RT
- 14+043 LT - 14+072 LT
- 14+072 LT - 14+110 LT (DOTTED)
- 14+078 CL - 14+110 CL (DOTTED)
- 14+100 CL - 14+135 CL

NOTE: SEE OLD CHURCH & WEC PARKING AREA LAYOUT SHEET FOR MARKINGS

DURABLE 600 STOP BAR

- 4+790 LT - RT
- 4+816 LT
- 14+042 LT
- 40+007 LT

TEMPORARY MARKINGS

- Temporary 100 mm White Line
 - Temporary 100 mm Yellow Line
 - Temporary 200 mm Yellow Line (diagonals)
 - Temporary Letter or Symbol
- Note: To follow same stations as durable markings.

DURABLE 100 YELLOW LINE

- 4+684 - 4+734 (DBL - ISLAND)
- 4+745 LT - 4+790 LT (DBL)
- 4+812 - 4+920 (DBL - ISLAND)
- 14+042 CL - 14+135 LT (DBL)
- 40+009 CL - 40+062 CL (DBL)

DURABLE 200 YELLOW LINE


- 4+684 - 4+734 (ISLAND DIAGONAL)
- 4+812 - 4+920 (ISLAND DIAGONAL)

DURABLE LETTER OR SYMBOL

- 4+785 CL ← ONLY
- 4+756 CL ← ONLY
- 14+045 LT → ONLY
- 14+061 LT → ONLY
- 40+013 LT STOP

DURABLE CROSSWALK MARKING

- 4+813 LT - 4+812 RT
- 14+038 LT - 14+038 RT

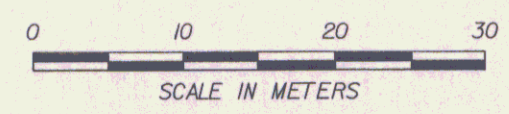

TRAFFIC PLAN - MARKINGS - LAYOUT 2

PROJECT: EAST MONTPELIER	PROJECT NO. : STPG 028-3(35)S
DESIGN FILE NAME: /sqda/98b028/db028...bdr_nul_top.dgn	PLOT DATE: 01-JUL-2008
IPARM FILE NAME: db028	SURVEY DATE: 8/98
SURVEYED BY:	DRAWN BY: Ifa
SQUAD LEADER: ils	ROW SHEET 9 OF 37

DATUM	
VERTICAL	NAVD 88
HORIZONTAL	NAD 83(992)