



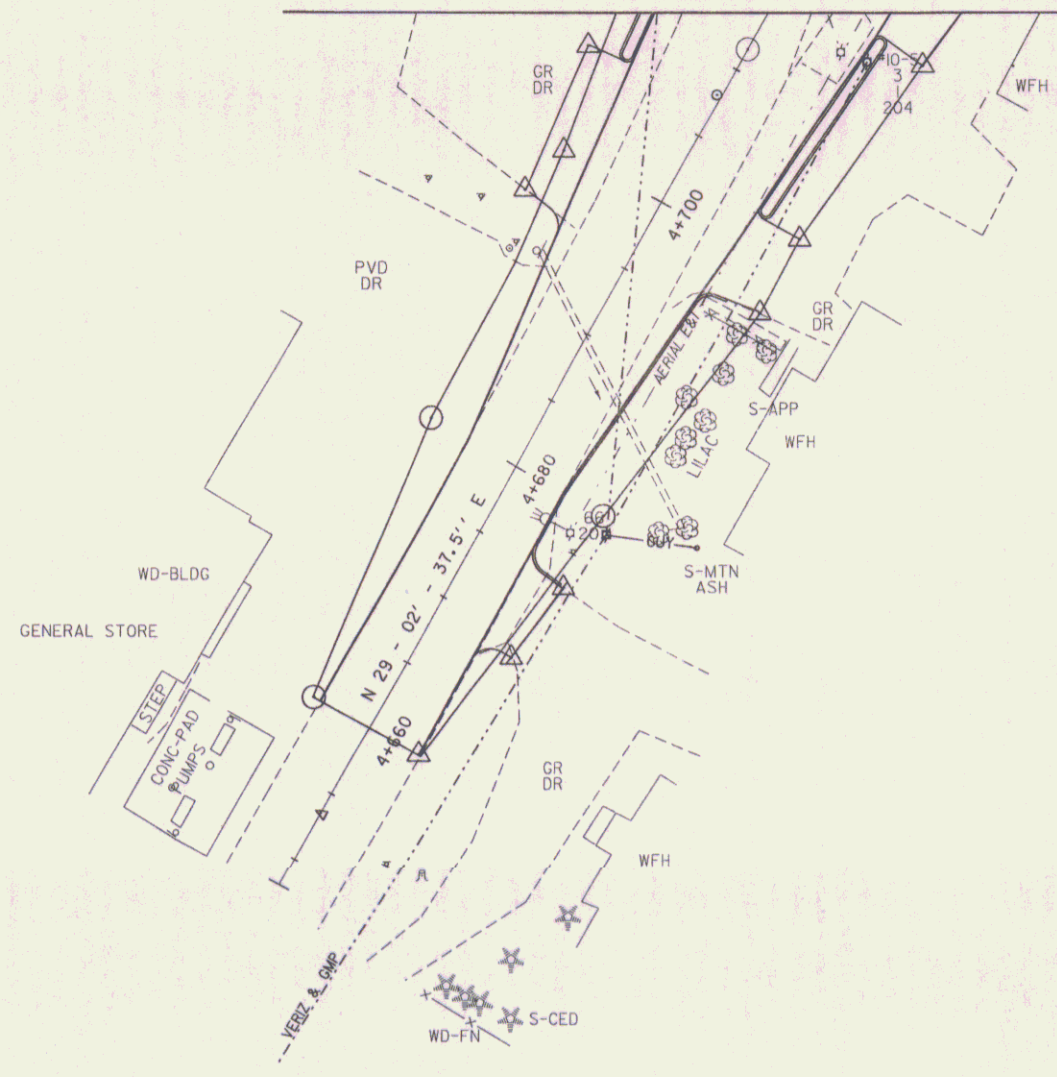

MATCH LINE TO ROW SHEET 26 OF 37

MATCH LINE 4+714

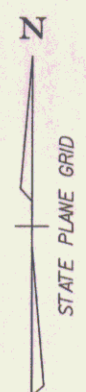

DRAINAGE NOTES - EXISTING

30 4+689.5 CL - 380mm GMP - Retain

UNDERDRAIN

4+700.0 RT - 4+800.0 RT
New 150mm x 94m Underdrain

REMOVE FENCE

4+695 RT

CONSTRUCT DRIVES

4+672 RT (6.1M PAVED)
4+699 RT (5.8M PAVED)
4+702 LT (10.5M PAVED)

CONSTRUCT DRIVE APRON

4+660 LT - 4+692 LT (PAVED)


approximate location of septic line to tank on Montague's

approximate location of septic line to tank on Montague's

monitoring system of State for Biron, across Lamb's on Hasland, LLC

DRAINAGE PLAN LAYOUT 1

DATUM	
VERTICAL	NAVD 88
HORIZONTAL	NAD 83(1992)

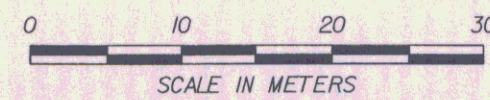

PROJECT:	EAST MONTPELIER	PROJECT NO.:	STPG 028-3(35)S
DESIGN FILE NAME:	/sqda/98b028/db028...bdr,nul,top...dgn	PLOT DATE:	01-JUL-2008
IPARM FILE NAME:	db028d11	SURVEY DATE:	8/98
SURVEYED BY:		DRAWN BY:	Jfg
SQUAD LEADER:	Jls	ROW SHEET	25 OF 37