


- DRAINAGE NOTES - NEW**
- ⑥ 4+863.0 LT - 4+900.0 LT - New 900mm x 35.0m Option Pipe w/1.8 Dia. PRCCB w/ Type A Grate
  - ⑦ 4+900.0 LT - 4+937.0 LT - New 900mm x 37.0m Option Pipe w/1.8 Dia. PRCCB w/ Type A Grate at Inlet and ES at Outlet
  - ⑧ 4+937.0 LT - 4+976.0 LT - Construct Ditch w/Type II Stone Fill


**STONE FILL TYPE IV (ENERGY DISSIPATOR)**  
4+968 LT - 4+976 LT

**UNDERDRAIN**  
④ 4+865.0 LT - 4+900.0 LT  
New 150mm x 35m Underdrain

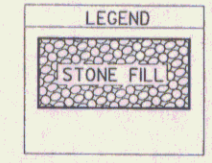

**DRAINAGE PLAN LAYOUT 3**

**DATUM**  
VERTICAL NAVD 88  
HORIZONTAL NAD 83(1992)

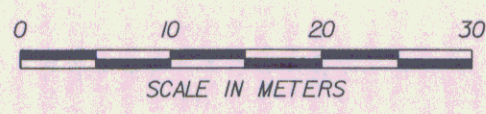

PROJECT: <b>EAST MONTPELIER</b>	PROJECT NO.: <b>STPG 028-3(35)S</b>
DESIGN FILE NAME: /sqda/98b028/db028...bdr_nul_top...dgn	PLOT DATE: 01-JUL-2008
IPARM FILE NAME: db028d13	SURVEY DATE: 8/98
SURVEYED BY: SQUAD LEADER: Jls	DRAWN BY: Jfg
	ROW SHEET <b>27</b> OF 37