


VT 100 BANKING DIAGRAM

HORIZONTAL SCALE: 1"=20'
NO VERTICAL SCALE

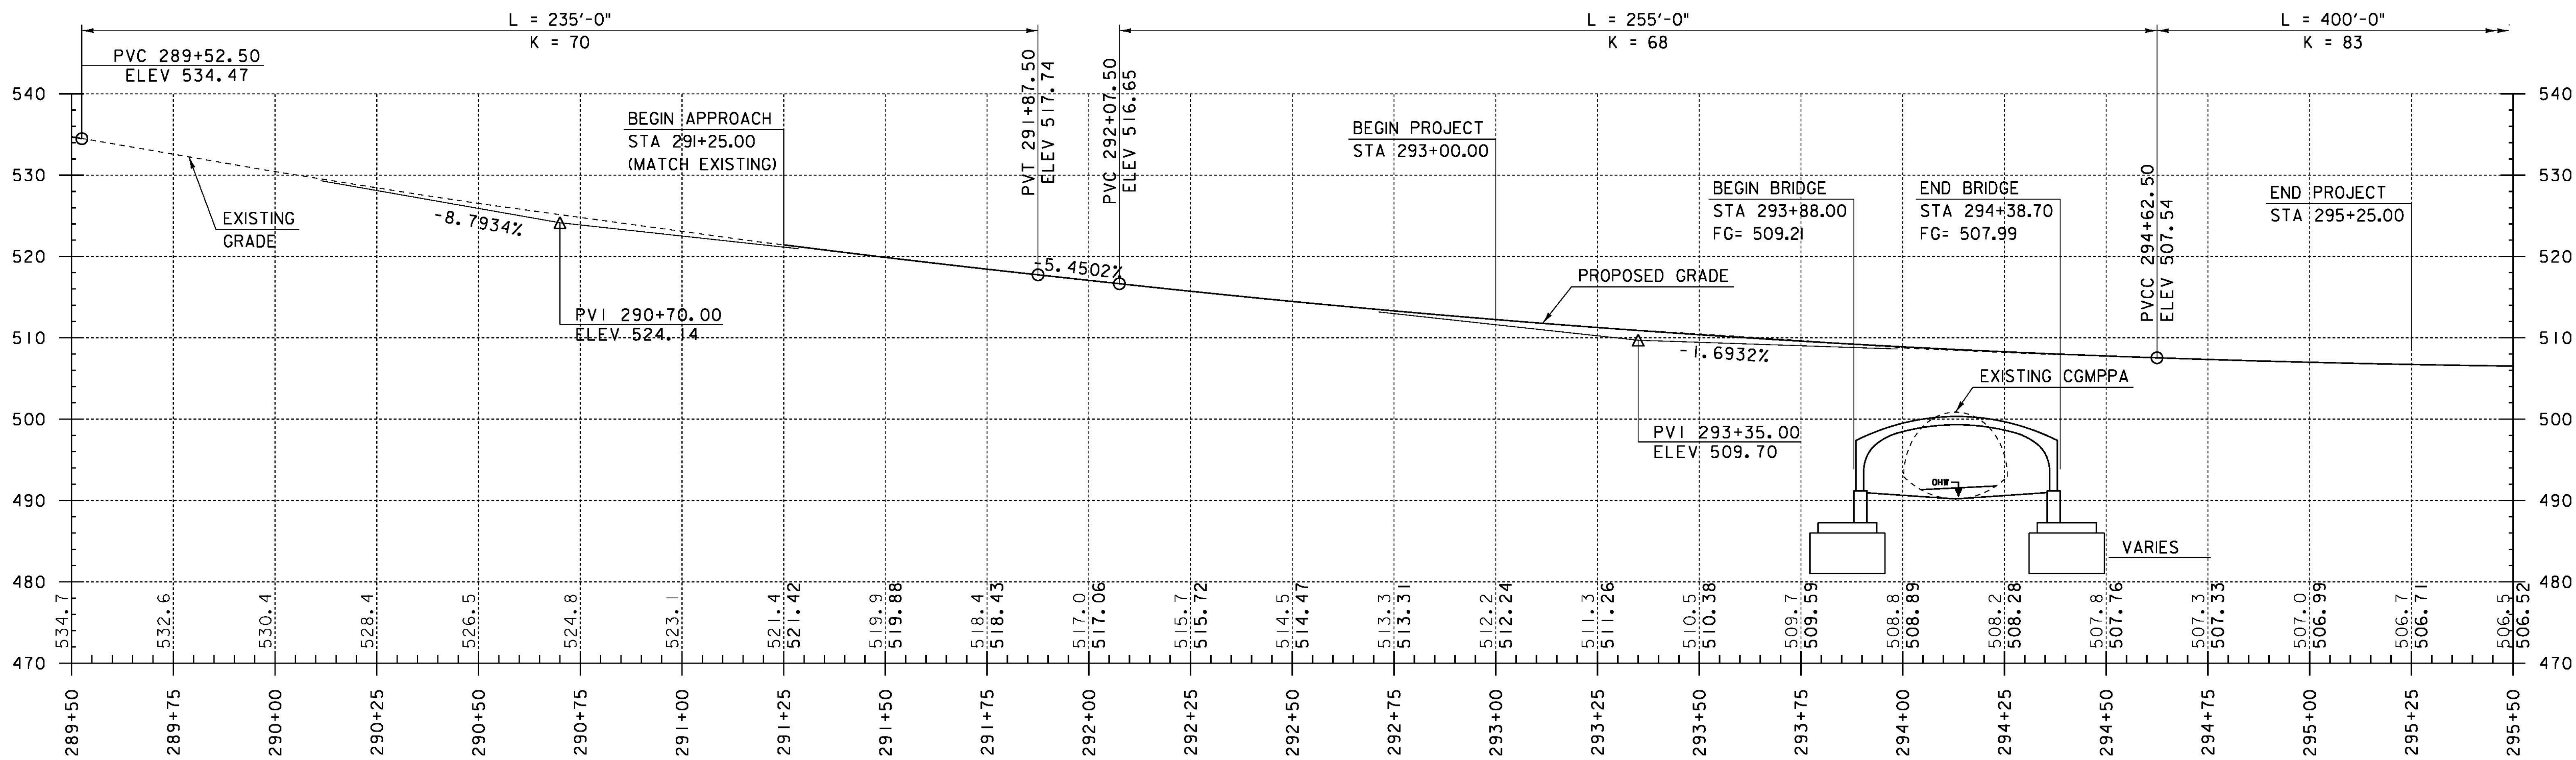

VT 100 PROFILE I

HORIZONTAL SCALE: 1"=20'
VERTICAL SCALE: 1"= 10'

NOTE:

GRADES SHOWN TO THE NEAREST TENTH ARE EXISTING GROUND ALONG C.

GRADES SHOWN TO THE NEAREST HUNDRETH ARE FINISH GRADE ALONG C.

PROJECT NAME: DUXBURY
PROJECT NUMBER: BF 013-4(47)

FILE NAME: r16b001pro1.dgn
PROJECT LEADER: K. HIGGINS
DESIGNED BY: TYLIN
PROFILE SHEET I

PLOT DATE: 05-MAY-2016
DRAWN BY: TYLIN
CHECKED BY: TYLIN
SHEET 10 OF 19