



PLAN
SCALE: 1" = 10'-0"

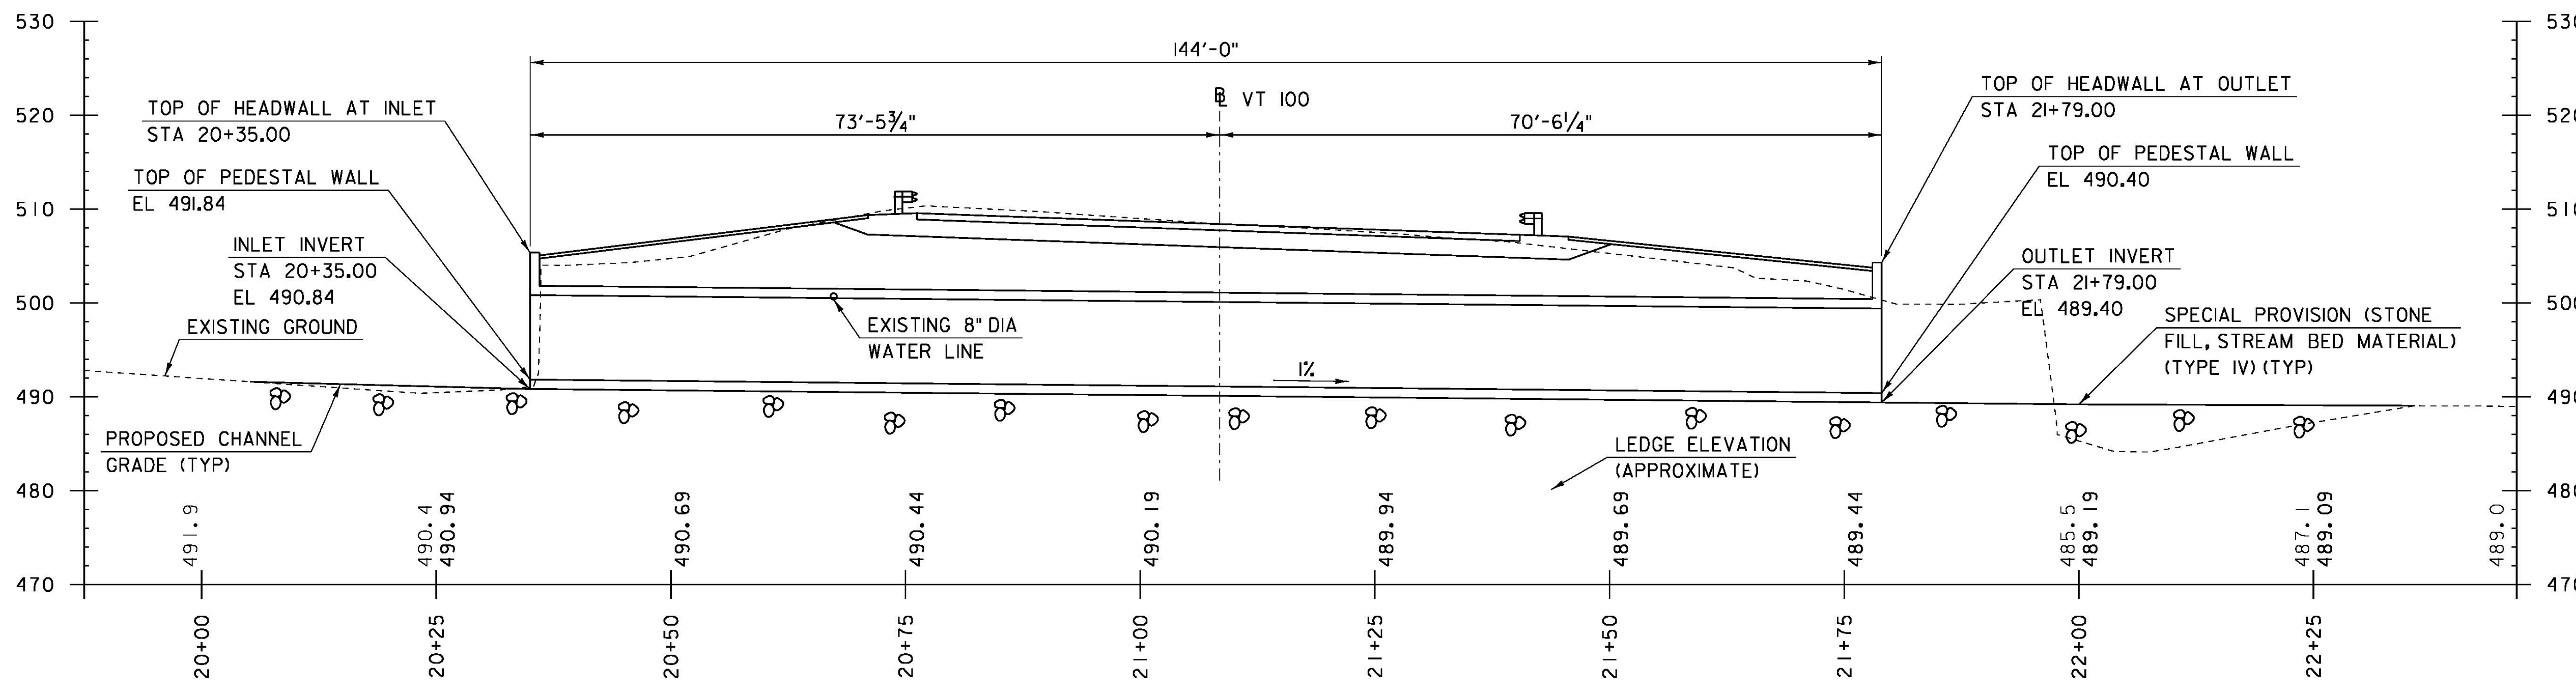

LONGITUDINAL SECTION ALONG CHANNEL LINE
SCALE: 1" = 10'-0"

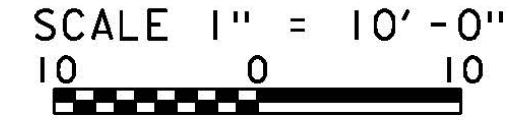

NOTE:
GRADES SHOWN TO THE NEAREST TENTH ARE EXISTING GROUND ALONG ℓ .
GRADES SHOWN TO THE NEAREST HUNDRETH ARE FINISH GRADE ALONG ℓ .

PROJECT NAME:	DUXBURY	PLOT DATE:	05-MAY-2016
PROJECT NUMBER:	BF 013-4(47)	DRAWN BY:	TYLIN
FILE NAME:	r16b001pe.dgn	CHECKED BY:	TYLIN
PROJECT LEADER:	K. HIGGINS	SHEET	17 OF 19
DESIGNED BY:	TYLIN		
PLAN & ELEVATION			