


MATCH LINE SHEET 2

MATCH LINE SHEET 4

MONUMENT DETAIL TABLE

MON. NO.	COORDINATE	STATION	DESCRIPTION
2520	N 850026.02 E 1490078.08	20+40.32 49.50' RIGHT	FENO TYPE MONUMENT SET AT GRADE
2521	N 850040.39 E 1489980.13	20+40.32 49.50' LEFT	FENO TYPE MONUMENT SET AT GRADE
10002	N 850186.46 E 1490004.18	21+88.06 47.77' LEFT	1-1/4" I.D. IRON PIPE FOUND 1.3' ABOVE GRADE

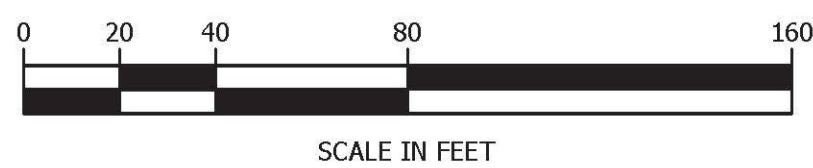

NATHAN P. NADEAU, LS

I CERTIFY THAT THIS IS A CORRECT SURVEY TO THE BEST OF MY KNOWLEDGE BASED UPON AN EDM TOTAL STATION AND GPS FIELD SURVEY AND TOWN OF SAINT ALBANS, TOWN OF SWANTON AND REFERENCED LAND AND HIGHWAY RECORDS. THIS PLAT MEETS THE REQUIREMENTS OF 27 VSA SECTION 1403.



PIN ID# 16x605

**horizons**  
*Engineering Inc.*

17 Sunset Terrace  
Newport, Vermont 05855  
Phone 802.334.6434 - Fax 802.334.5602

---

STATUTORY SURVEY PREPARED FOR

**VERMONT AGENCY  
OF TRANSPORTATION**

1 NATIONAL LIFE DRIVE  
MONTPELIER, VT 05633-5001

OF U.S. ROUTE 7  
TOWN OF ST. ALBANS, TOWN OF SWANTON  
FRANKLIN COUNTY, VERMONT

---

	DATE:	PROJECT #:
	1/12/2017	15522
	SURV'D BY:	DRAWN BY:
	JN, AN, JB	JN, NN
CHECK'D BY:	SCALE:	
AN	1"=40'	
SHEET 3 OF 43		

HORIZONS ENGINEERING INC. CERTIFIES THAT THIS DRAWING WAS PRODUCED AS AN ORIGINAL INK ON MYLAR SIGNATURE