



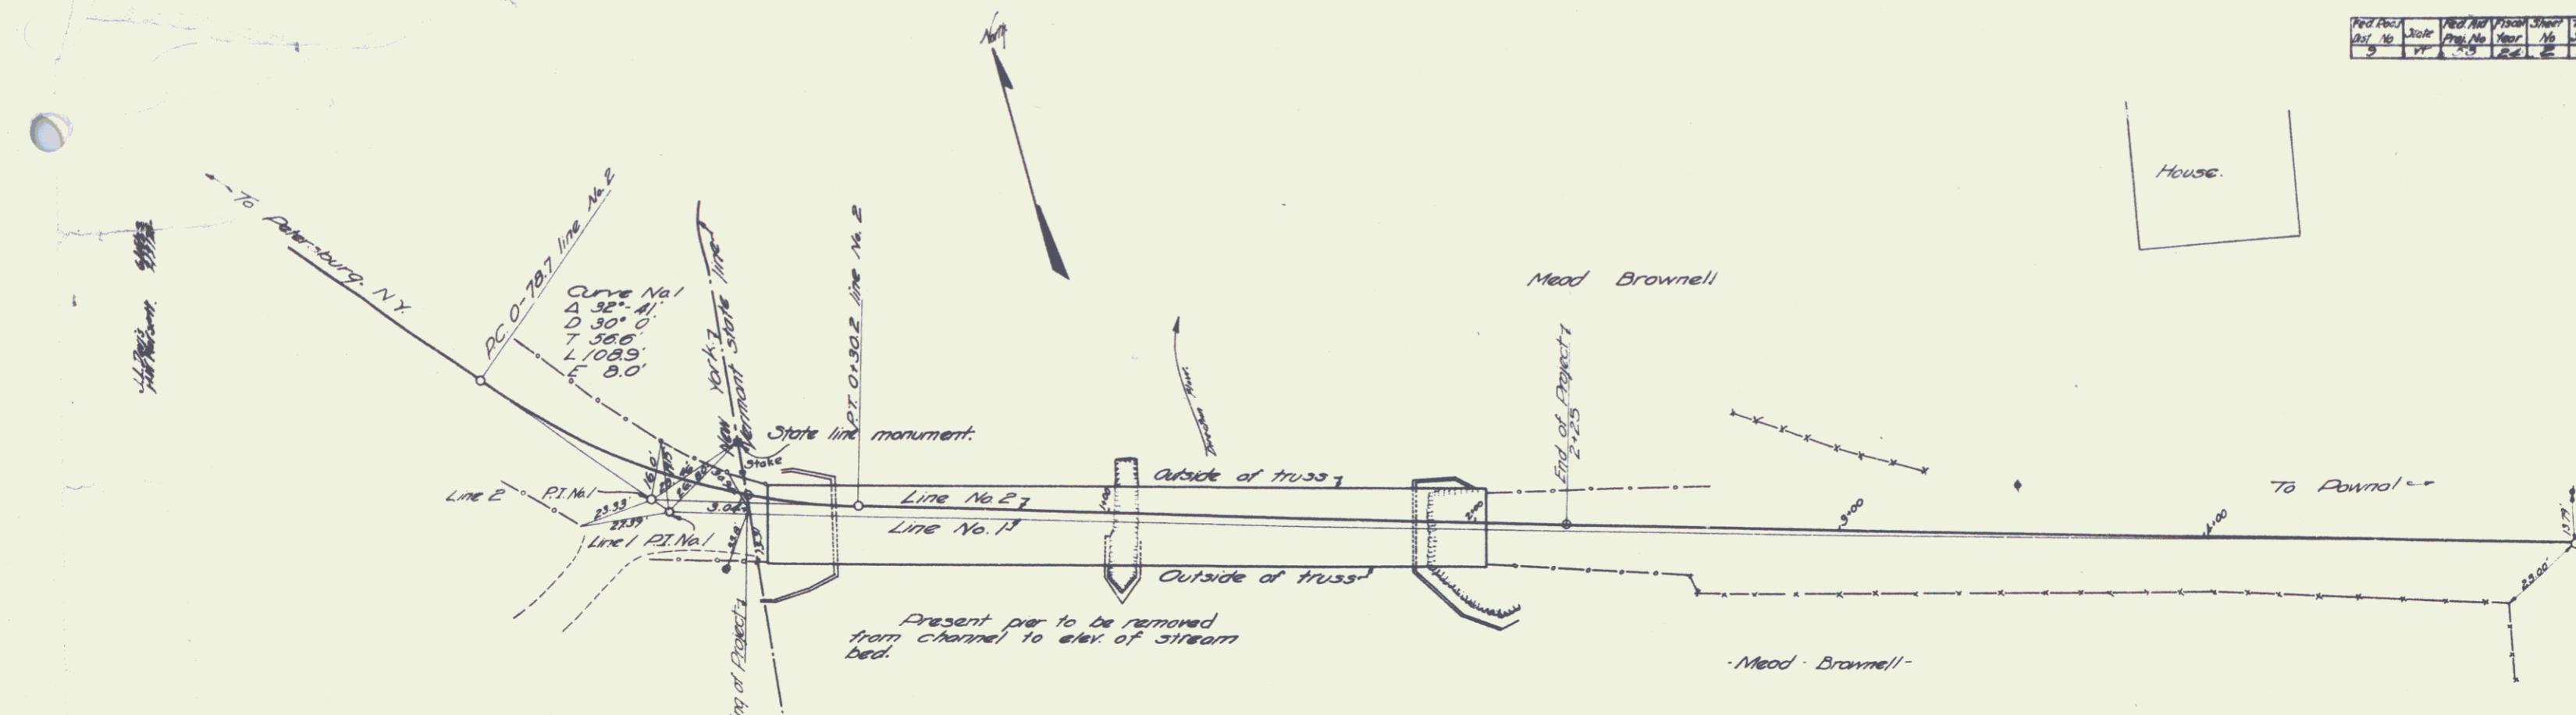

Scale: 1 in. = 20 feet.

