


INDEX OF SHEETS



STATE OF VERMONT AGENCY OF TRANSPORTATION



PROPOSED IMPROVEMENT **TOWN OF BRADFORD** COUNTY OF ORANGE T.H.1, CL.2 (F.A.S.)

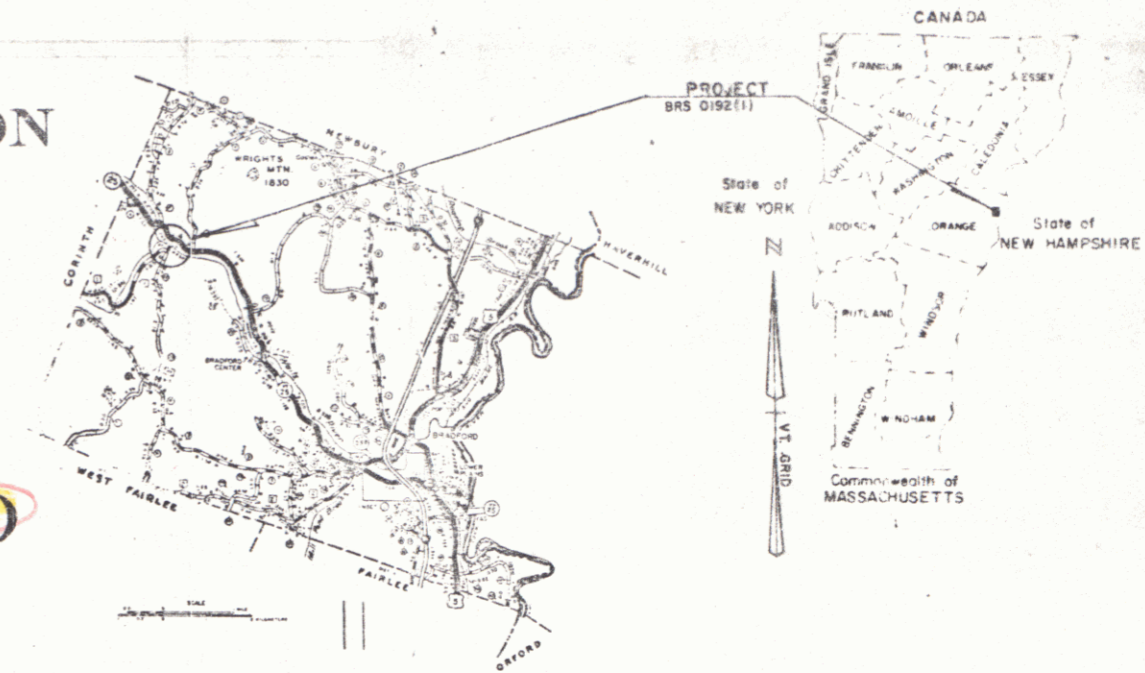

R.O.W. PLANS

BEGINNING AT A POINT 0.072 MILES SOUTHWEST
OF THE INTERSECTION OF VT. 25 & T.H.1 & EXTENDING
NORTHEAST 0.072 MILES

LENGTH OF ROADWAY 261.73 FEET = 0.050 MILES
LENGTH OF BRIDGE 117.27 FEET = 0.022 MILES
LENGTH OF PROJECT 379.00 FEET = 0.072 MILES

VT. RTE. 25 LENGTH OF R.O.W. PROJECT 1050 FEET = 0.199 MILES
T.H.1 LENGTH OF R.O.W. PROJECT 479 FEET = 0.072 MILES

1981 ADT = 390
2001 ADT = 540
2001 DHV = 100
D = 55%
T = 3%
V = 40 MPH

Route: VT 25

Pin # 638098

MP 5.874

END R.O.W. PROJECT T.H.1
BRS 0192 (1) S REV. STA. 17+79 C

MP 6.073
BEGIN R.O.W. PROJECT VT. RTE. 25
BRS 0192 (1) S STA. 13+00 C

END R.O.W. PROJECT VT. RTE. 25
BRS 0192 (1) S STA. 23+50 C

CONVENTIONAL SIGNS

- COUNTY LINE
- TOWN LINE
- RIGHT OF ACCESS
- RIGHT OF ACCESS
- RIGHT OF ACCESS
- RIGHT OF ACCESS
- RAILROAD
- SURVEY LINE
- CULVERT
- POWER POLE
- TELEPHONE POLE
- TREE
- CONTROL OF ACCESS
- PROPERTY LINE
- R.O.W. TAKING LINE
- SLOPE RIGHTS
- TOP OF CUT
- TOP OF SLOPE

DATUM
VERTICAL NGVD 1929
HORIZONTAL N/A

BEGIN R.O.W. PROJECT T.H.1
BRS 0192 (1) S STA. 13+00 C

Rev. 14+00.0
BEGIN PROJECT
BRS 0192 (1)

13+00
BEGIN APPROACH

SCALE IN FEET
0 80 160

These plans are subject to such engineering
changes as may be required by the Federal Highway
Administration or the Director of Engineering and Construction
Construction shall be carried on in accordance
with these plans and the Standard Specifications
for Highway and Bridge Construction dated
March, 1976, as approved by the Federal Highway
Administration on October 27, 1976, for use on
this project, including all subsequent revisions and
such revised specifications and special provisions as
are incorporated in these plans.

PROJECT PROCESSED UNDER
SECONDARY ROAD PLAN

APPROVED <i>[Signature]</i> DATE <i>7-31-81</i>
CHIEF, PROPERTY ADMINISTRATION
SUBMITTED BY ORDER OF THE STATE TRANSPORTATION BOARD
APPROVED <i>[Signature]</i> DATE <i>7-31-81</i>
DIRECTOR OF ENGINEERING AND CONSTRUCTION
FEDERAL HIGHWAY ADMINISTRATION
PROJECT BRS # 0192 (1) S
SHEET 1 OF 10

PLAN
 NOTE BOOK
 No.

PROFILE
 NOTE BOOK
 No.

