



DATE	
BY	
DESIGNED	
CHECKED	
IN CHARGE	
DATE	
BY	
DESIGNED	
CHECKED	
IN CHARGE	

DATE	
BY	
DESIGNED	
CHECKED	
IN CHARGE	
DATE	
BY	
DESIGNED	
CHECKED	
IN CHARGE	

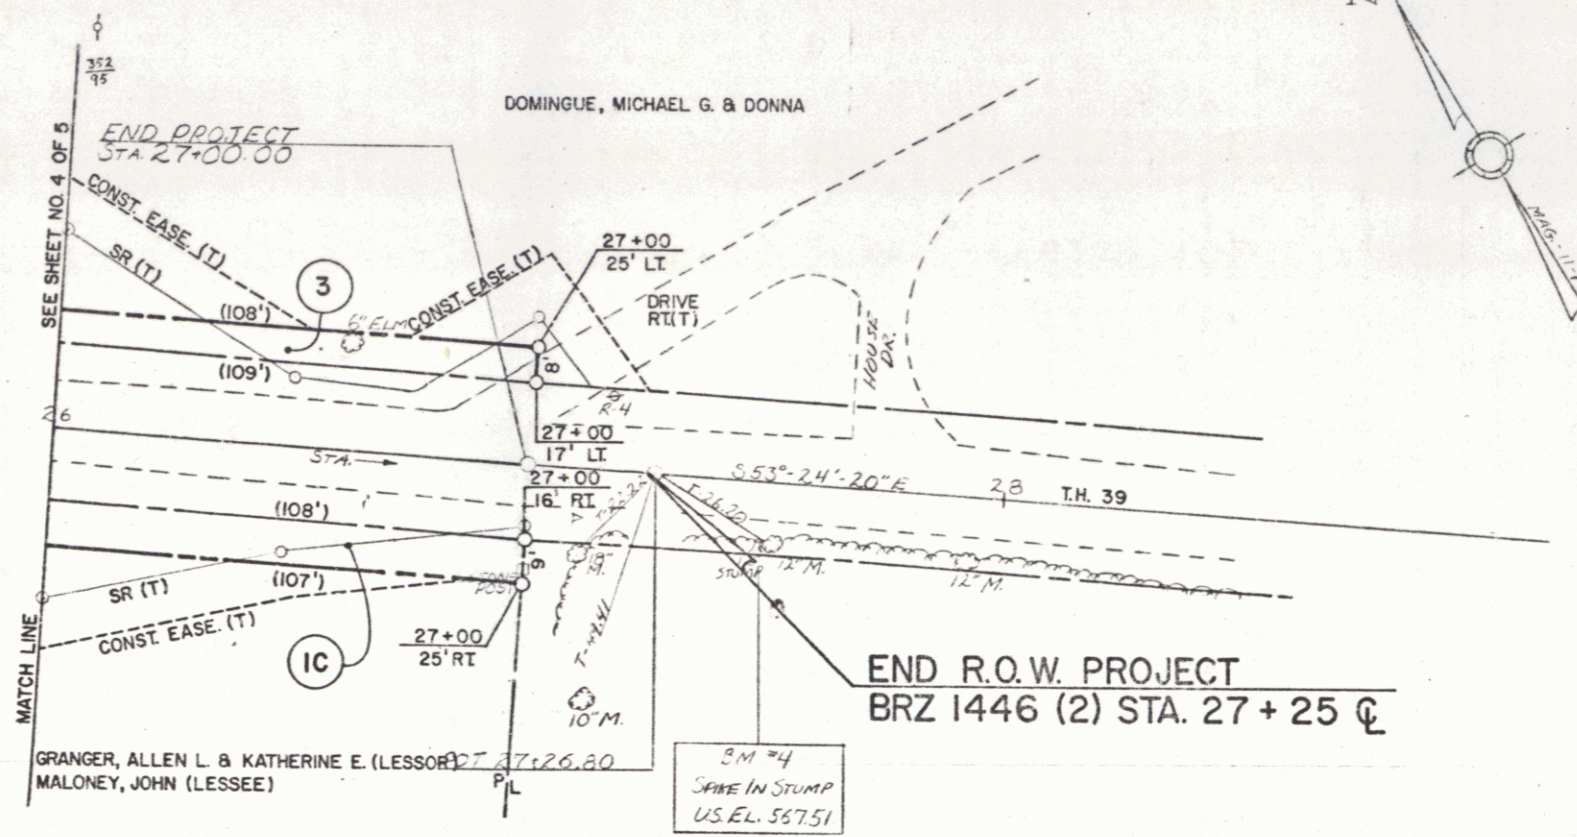

PLAN
SCALE: 1"=20'-0"

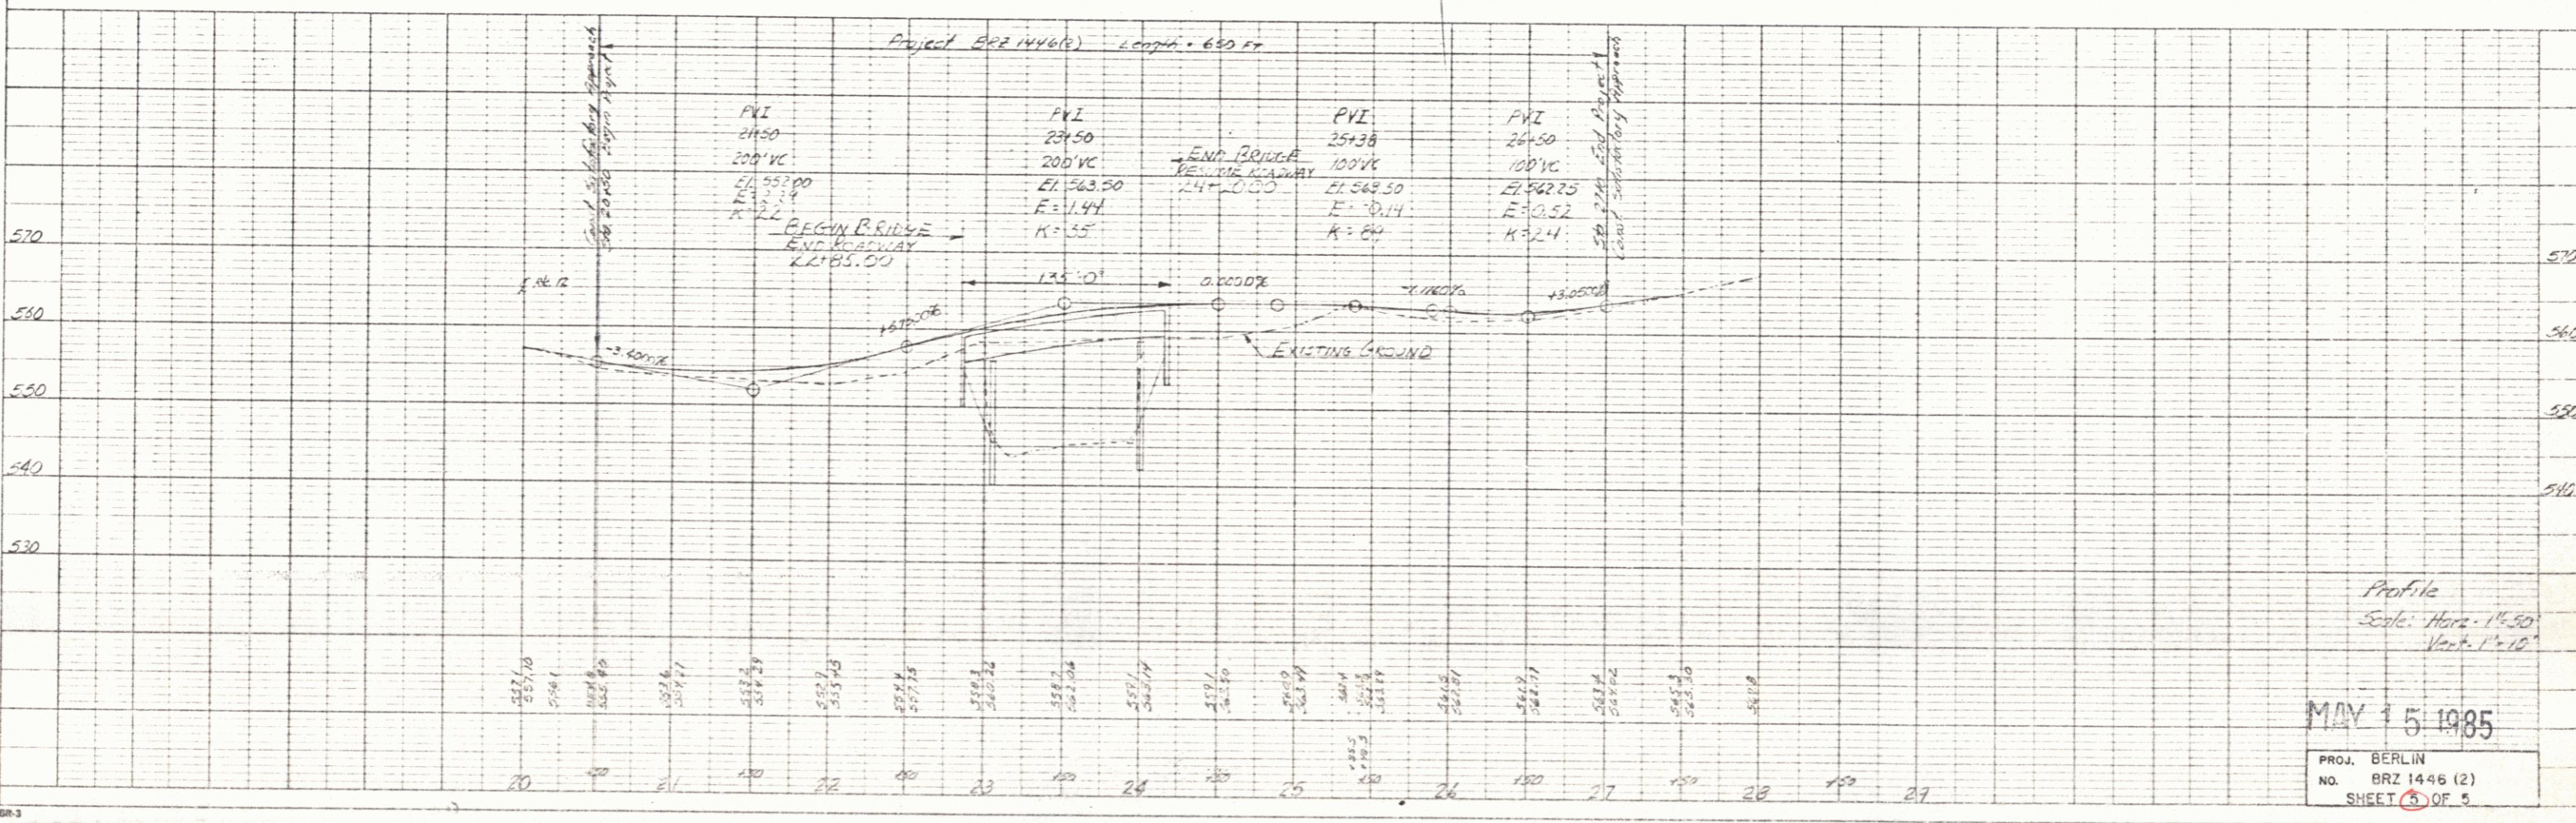

Profile
Scale: Horiz. 1"=30'
Vert. 1"=10'

MAY 15 1985
PROJ. BERLIN
NO. BRZ 1446 (2)
SHEET 3 OF 5