
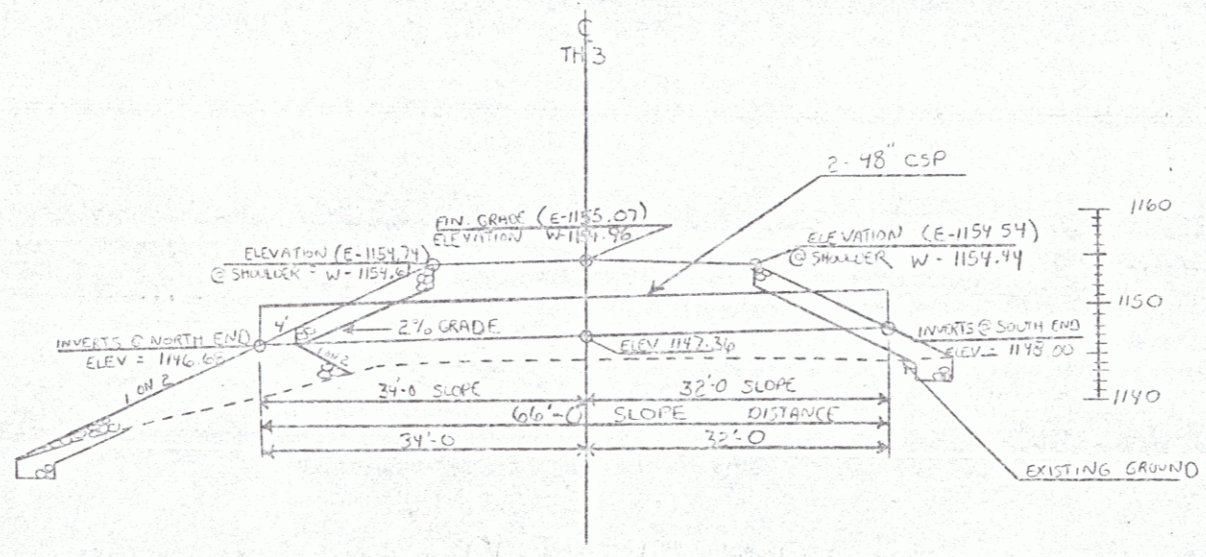


NOTE:
BLOCK OF STONE FILL DEPICTED
HERE IS FOR PIPE OUTLET ONLY
SEE PLAN FOR STONE FILL LIMITS

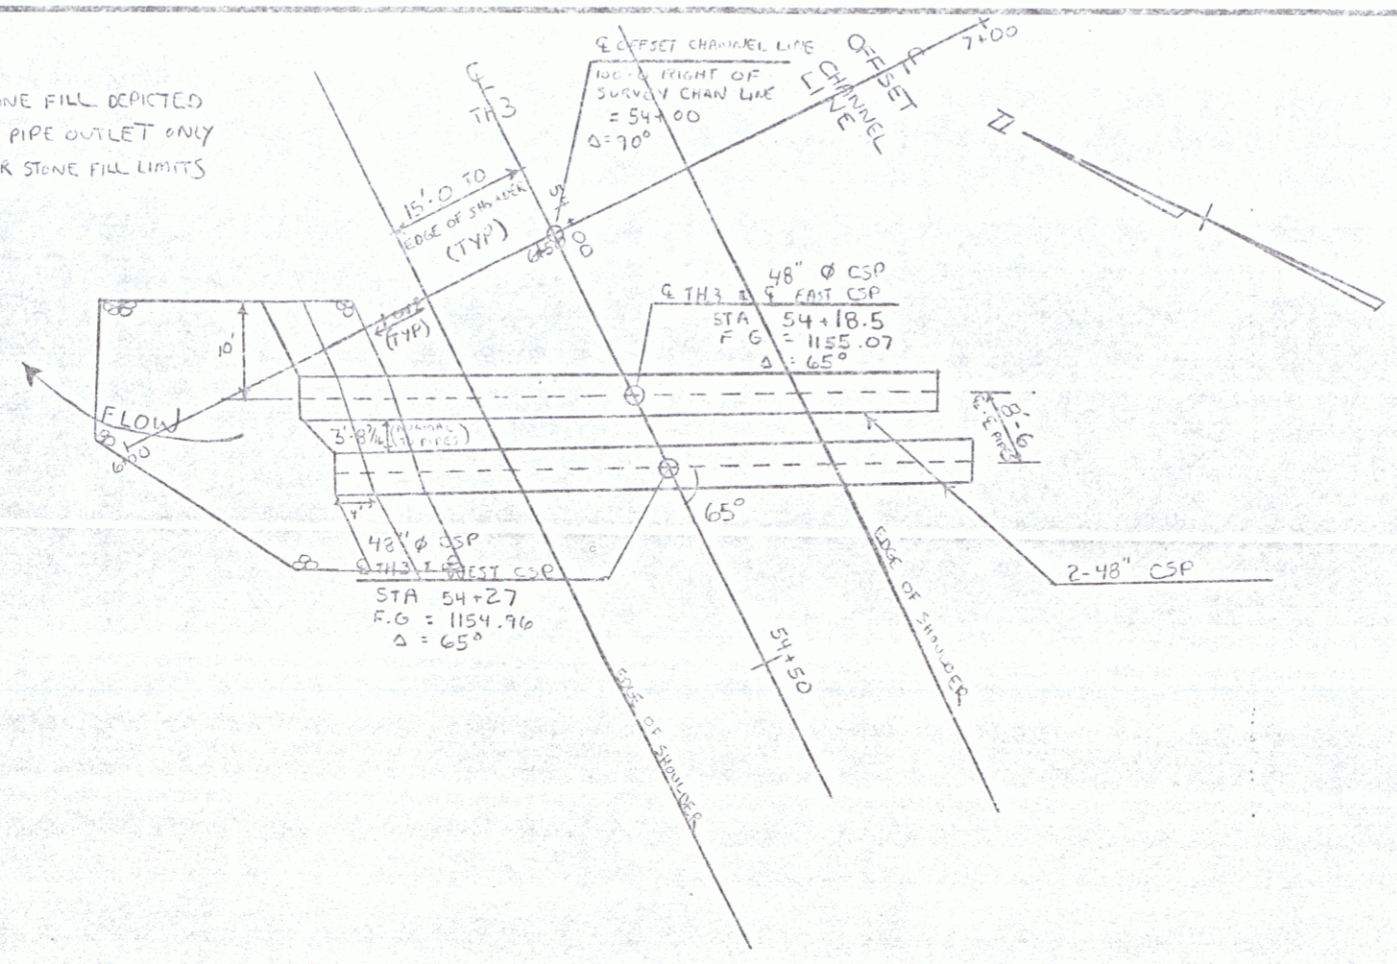

FEB 05 1992

STATE OF VERMONT AGENCY OF TRANSPORTATION	
Town Of	CHARLESTON
Highway No.	TH 3
TH 3 OVER SLIDE RIVER	
DETAIL PLAN AND ELEVATION BR 25	
Designed By	A. CHASE
Checked By	DATE
Drawn By	A. CHASE
Bridge Design Supervisor	R. L. OATLEY
PROJECT	CHARLESTON
PROJECT No.	BRZ 1449 (14)
Info.	R.O.W. Sheet 3 of 6