

PLAN


Δ 7°23' LT
 D 2°
 R 2864.9
 T 184.8
 L 369.2
 E 6.0

Δ 52°35' RT
 D 13°
 R 441.7
 T 217.7
 L 404.5
 E 50.9

BM # 3
 SIA 18" Maple
 U.S. Elev. 633.63

BM # 4
 SIA 30" Maple
 U.S. Elev. 713.60

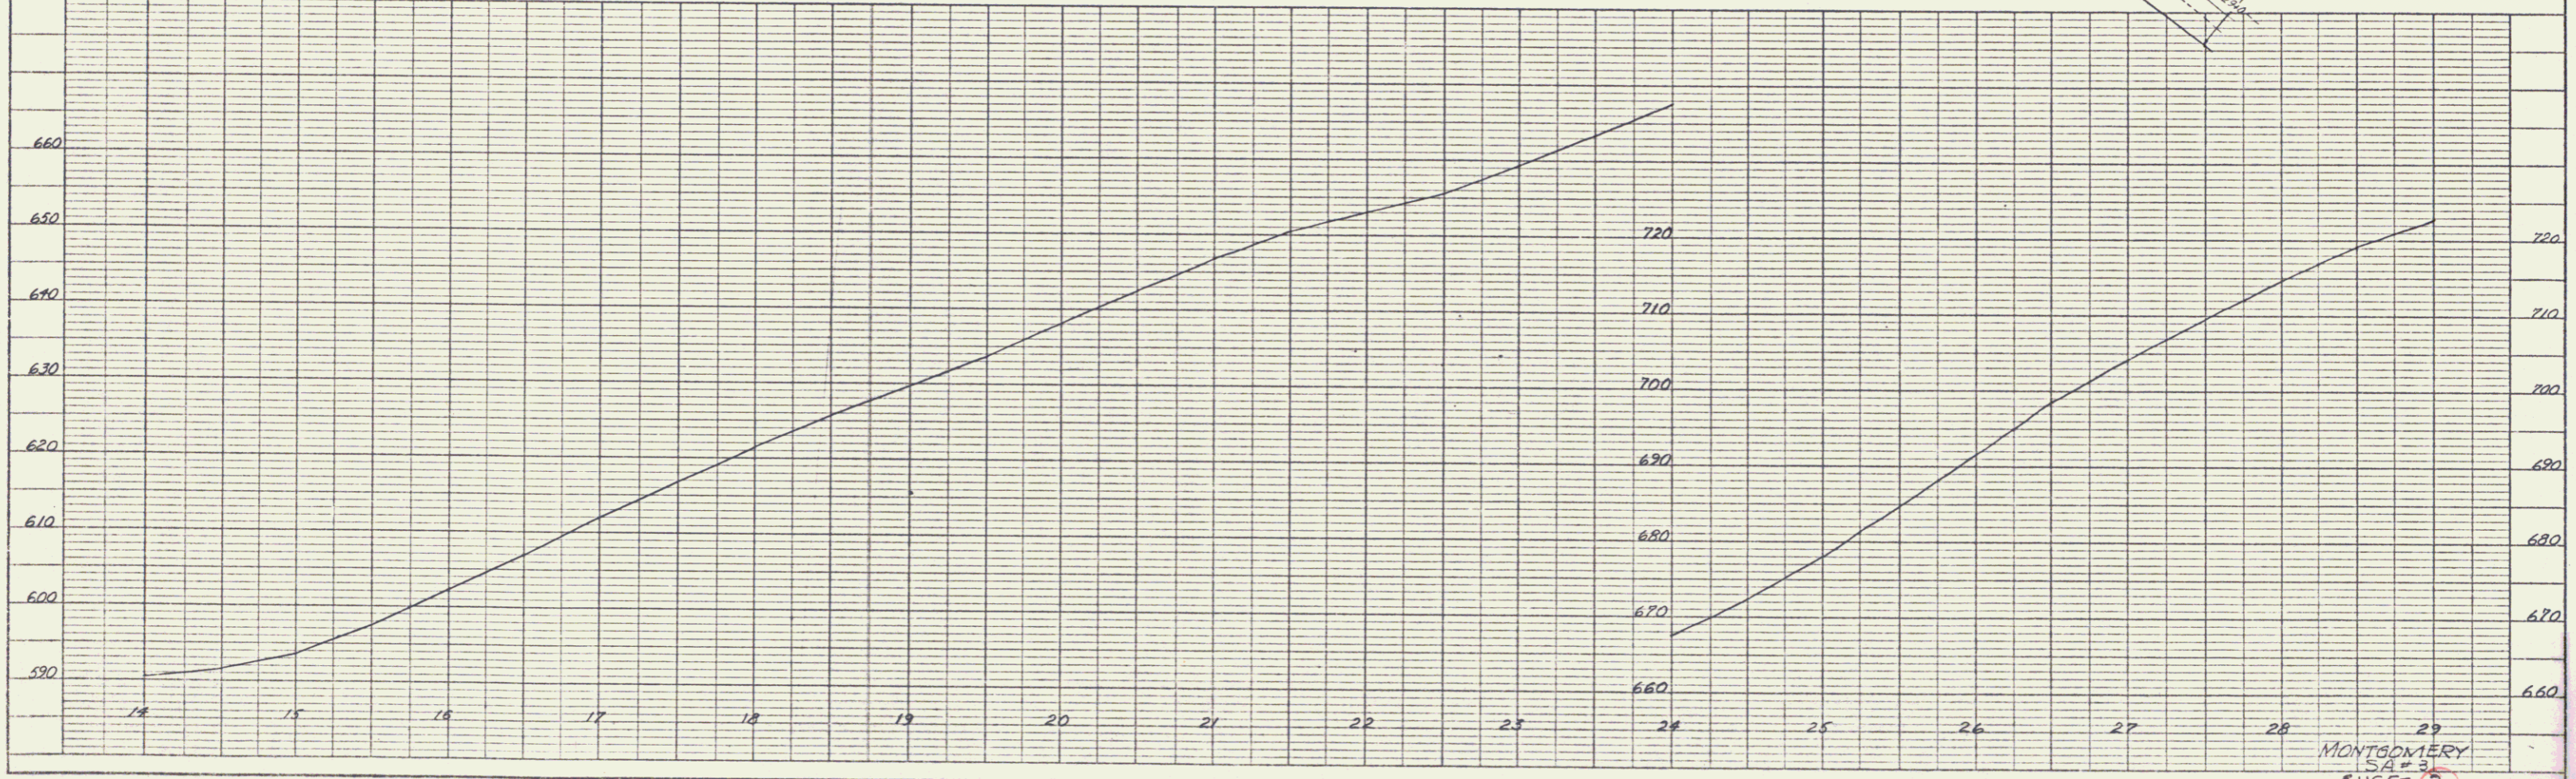
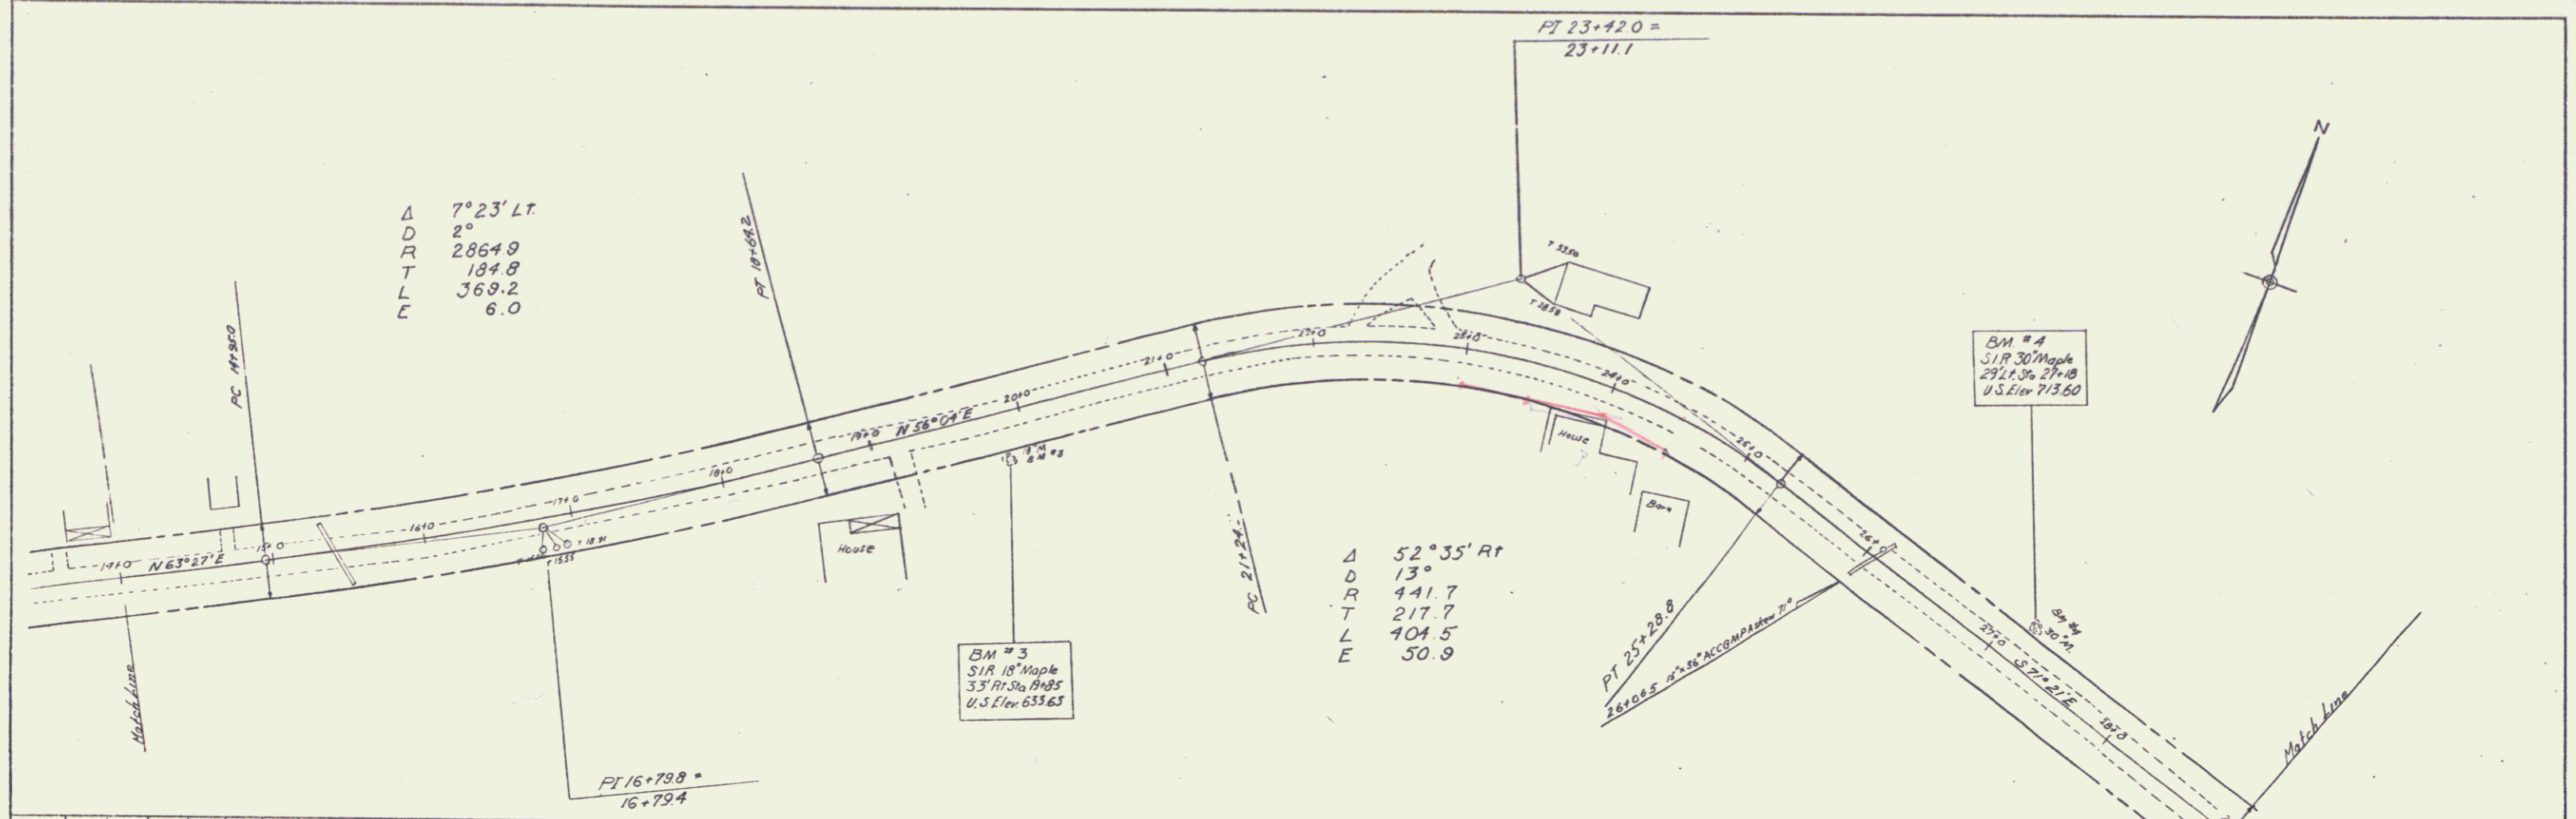


PLATE 1 - PLAN - PROFILE - G. P. & R. E. STANDARD
 KEUTEL & ESSER CO., NEW YORK
 N. Y. C. CO. NO. 348-100
 1945

MONTGOMERY
 SA 2-3
 SHEET 2

2 2