



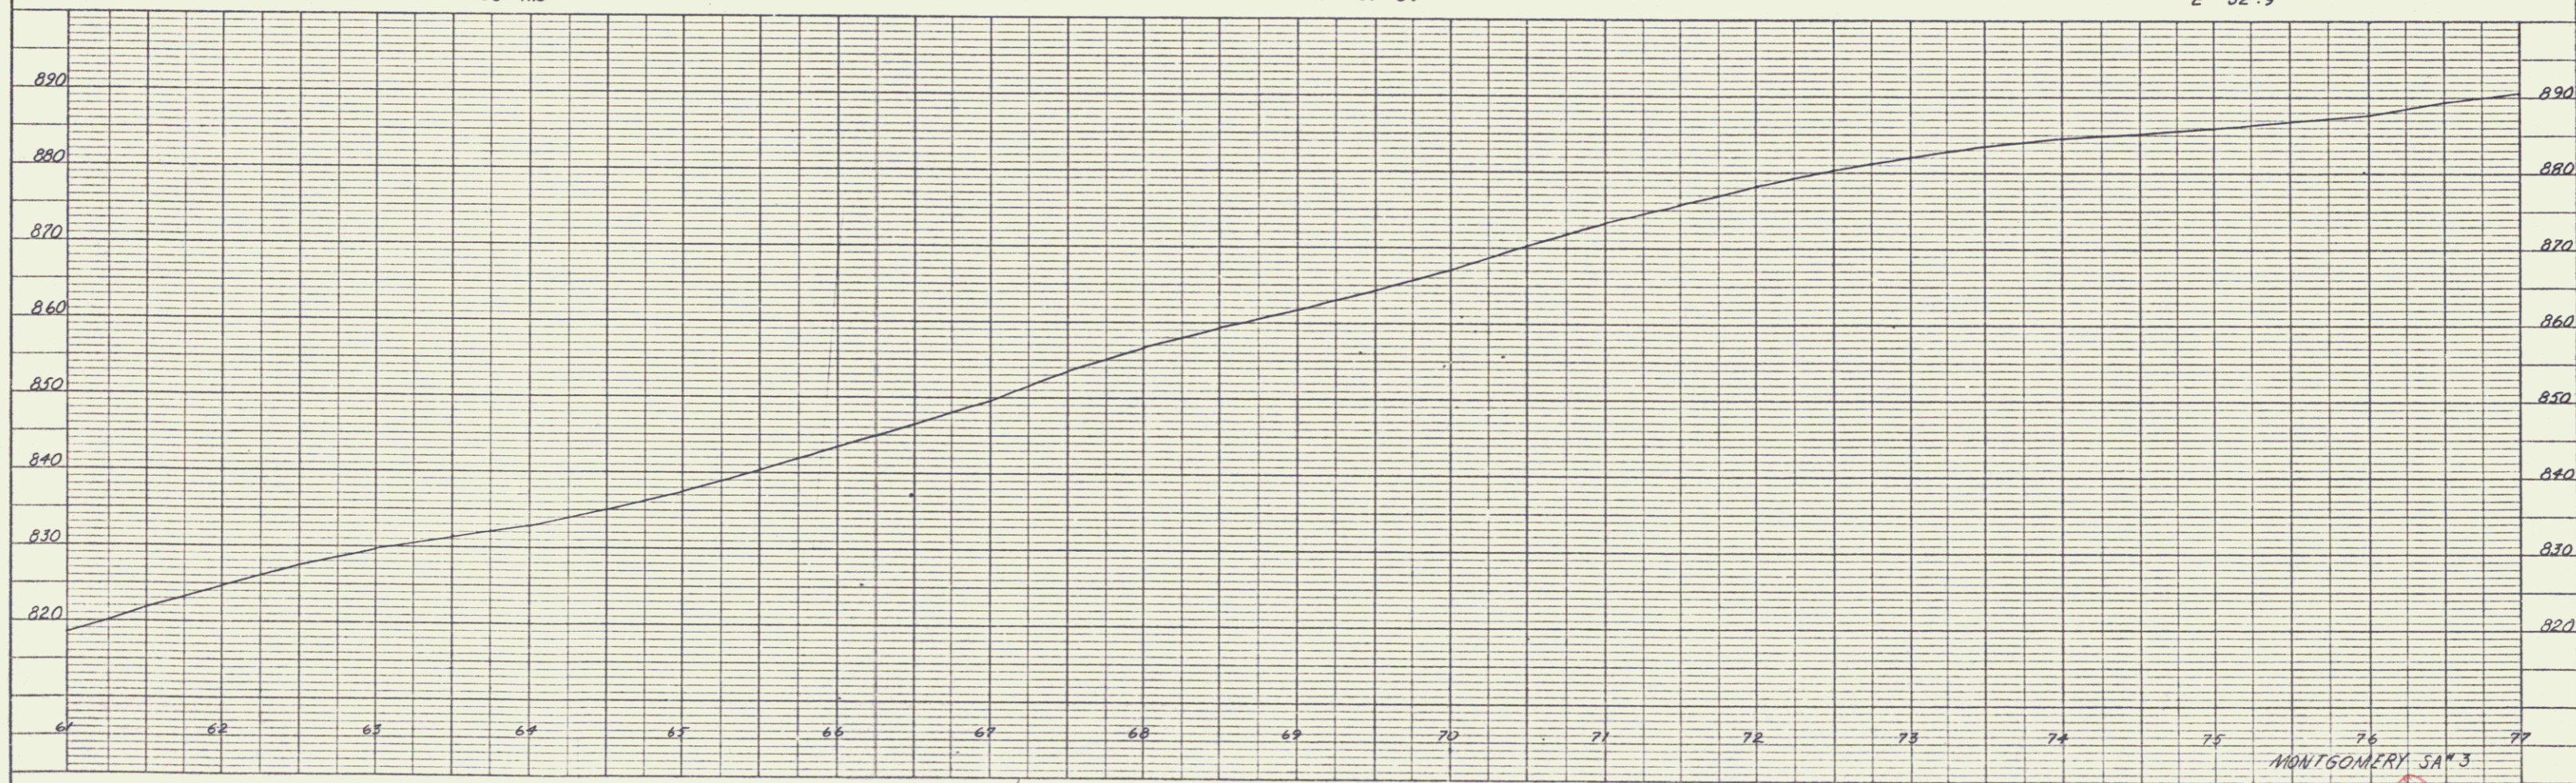
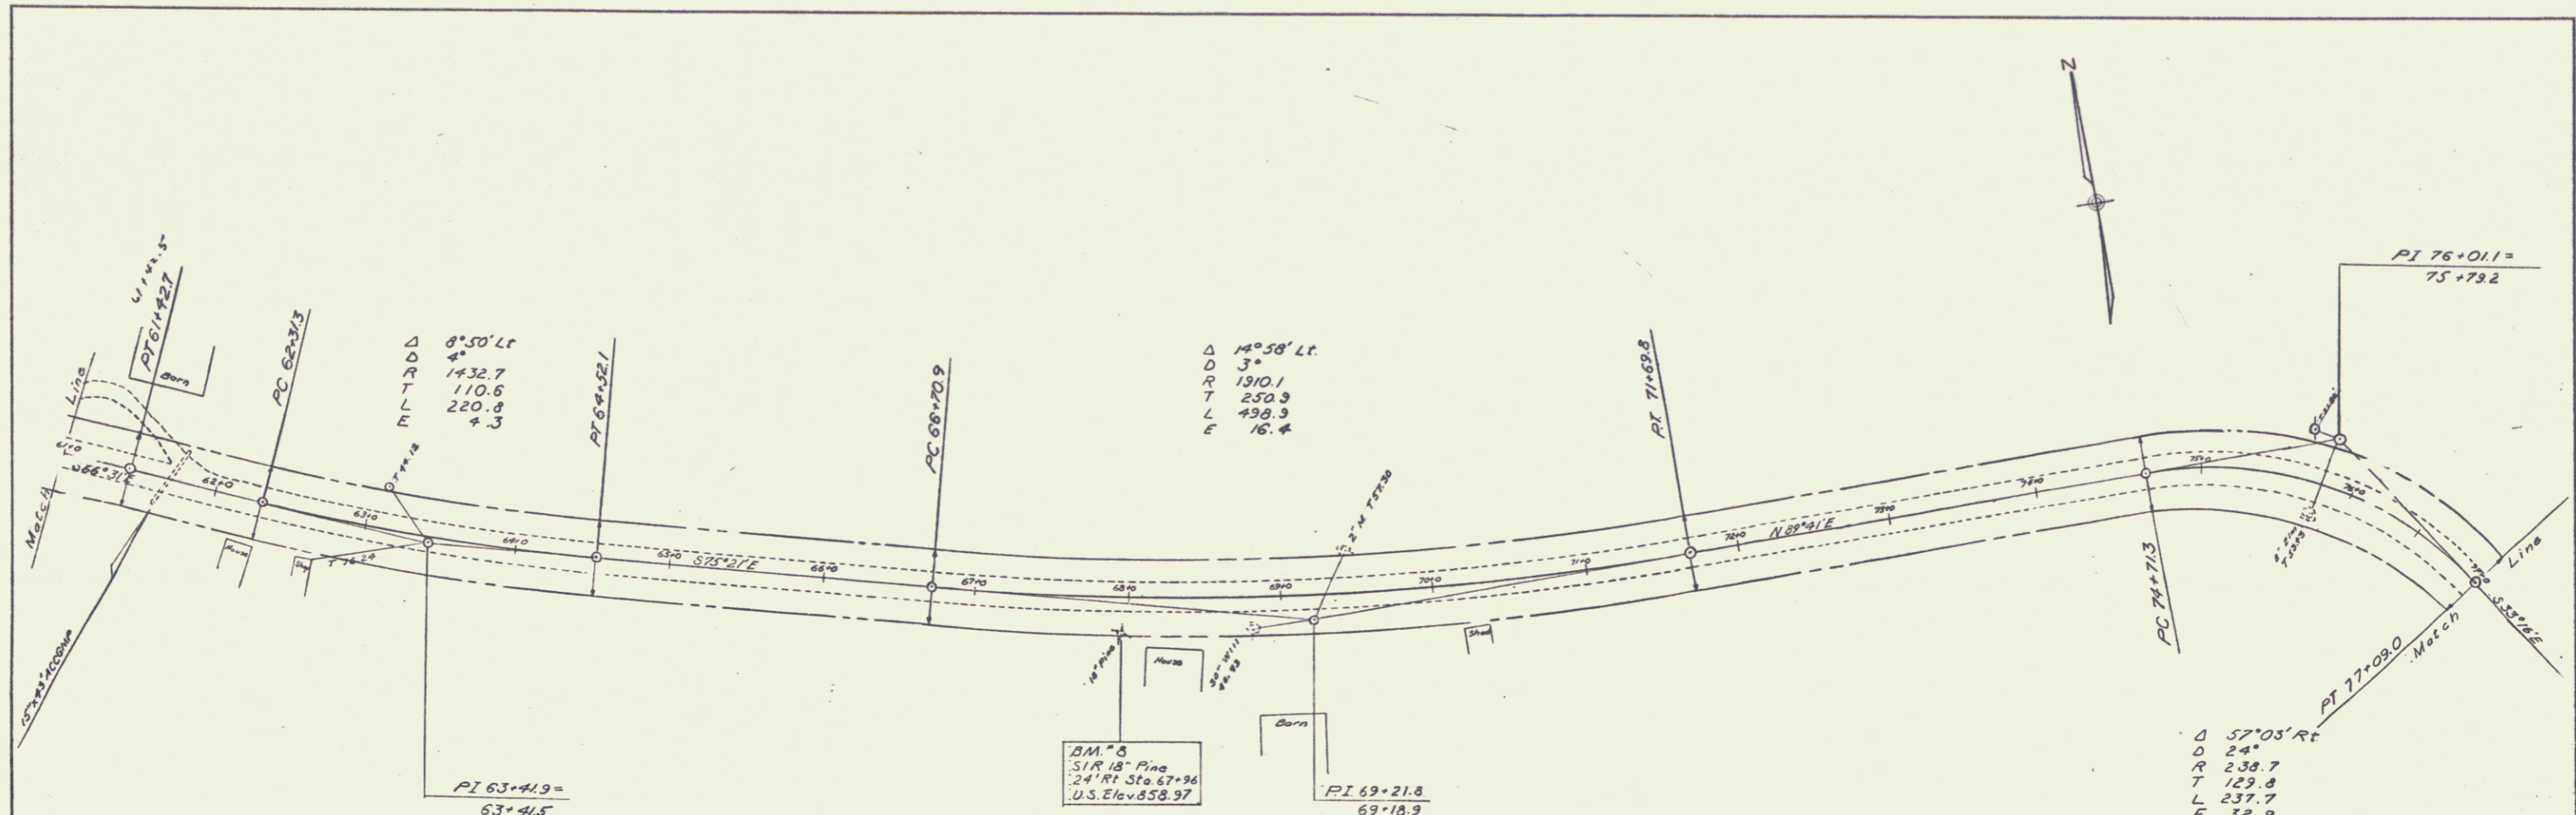



MONTGOMERY SA#3
 SHEET 5