

PLAN

PROFILE

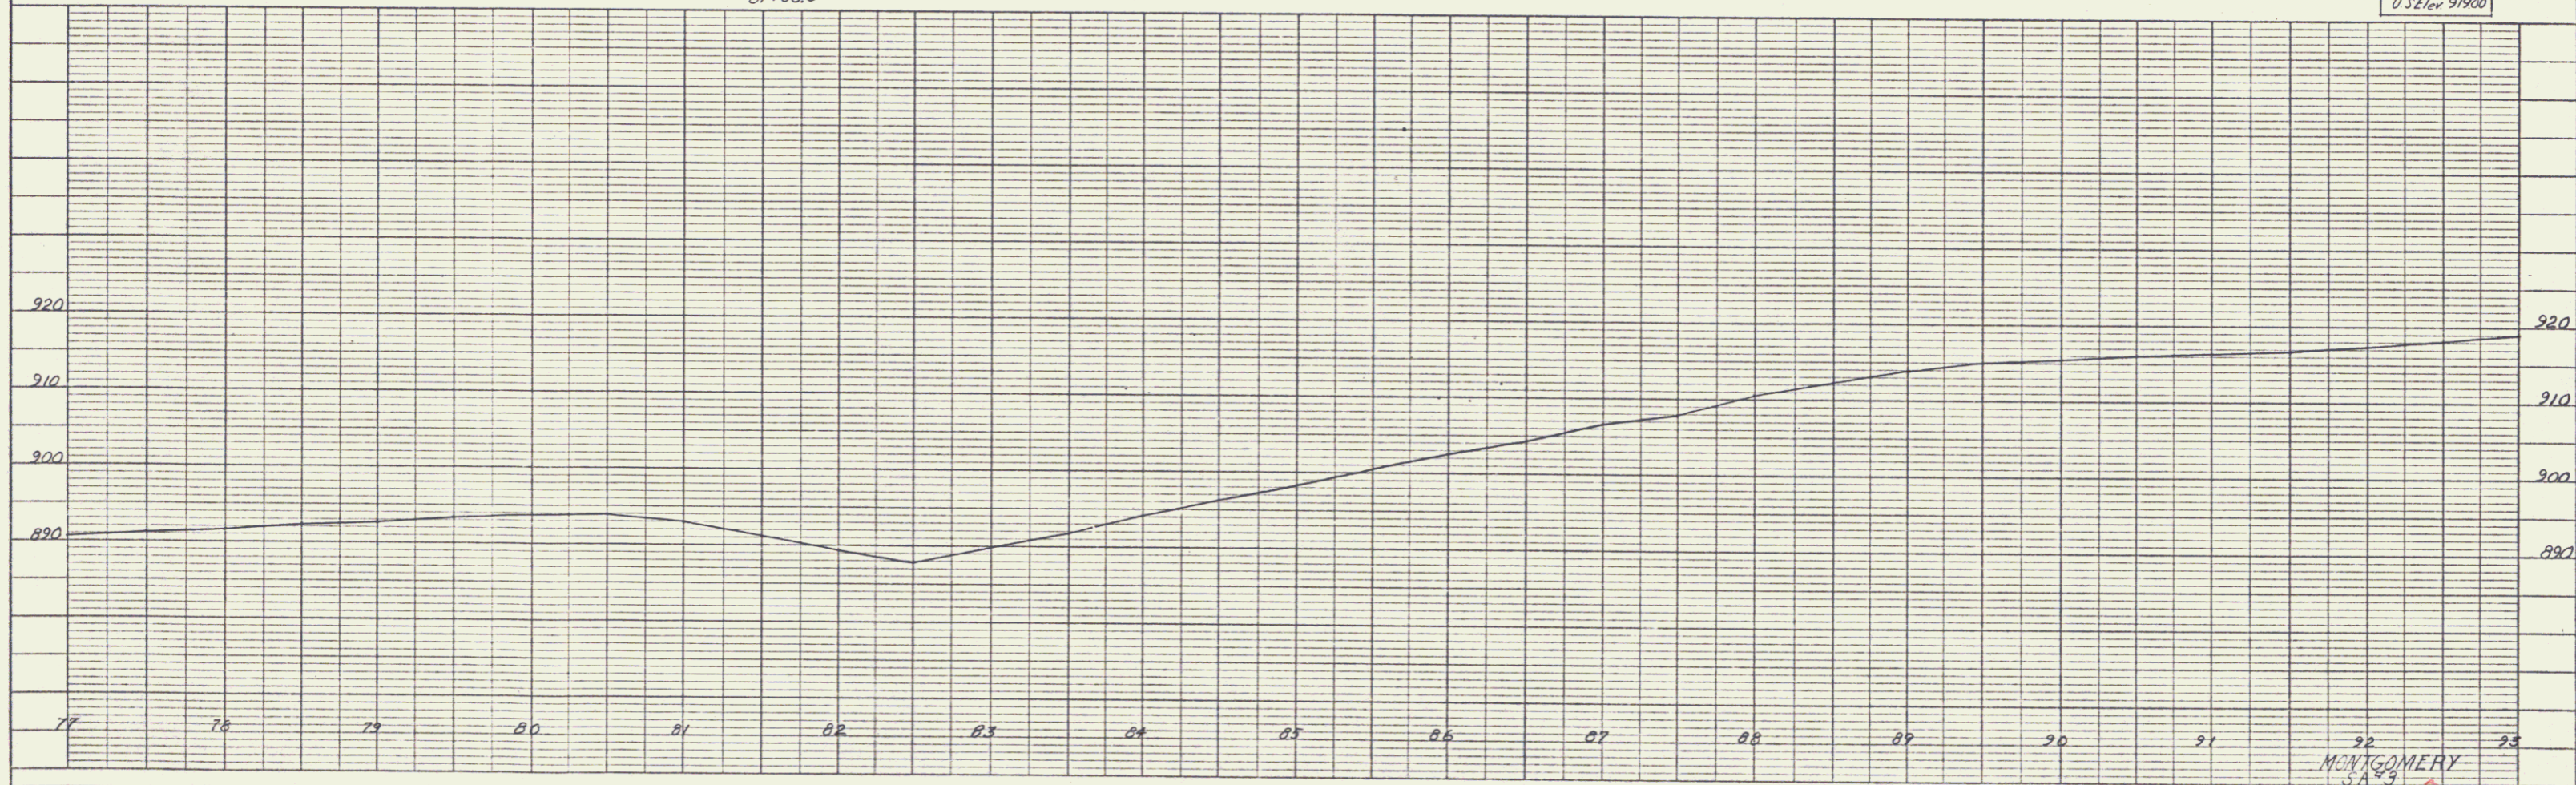
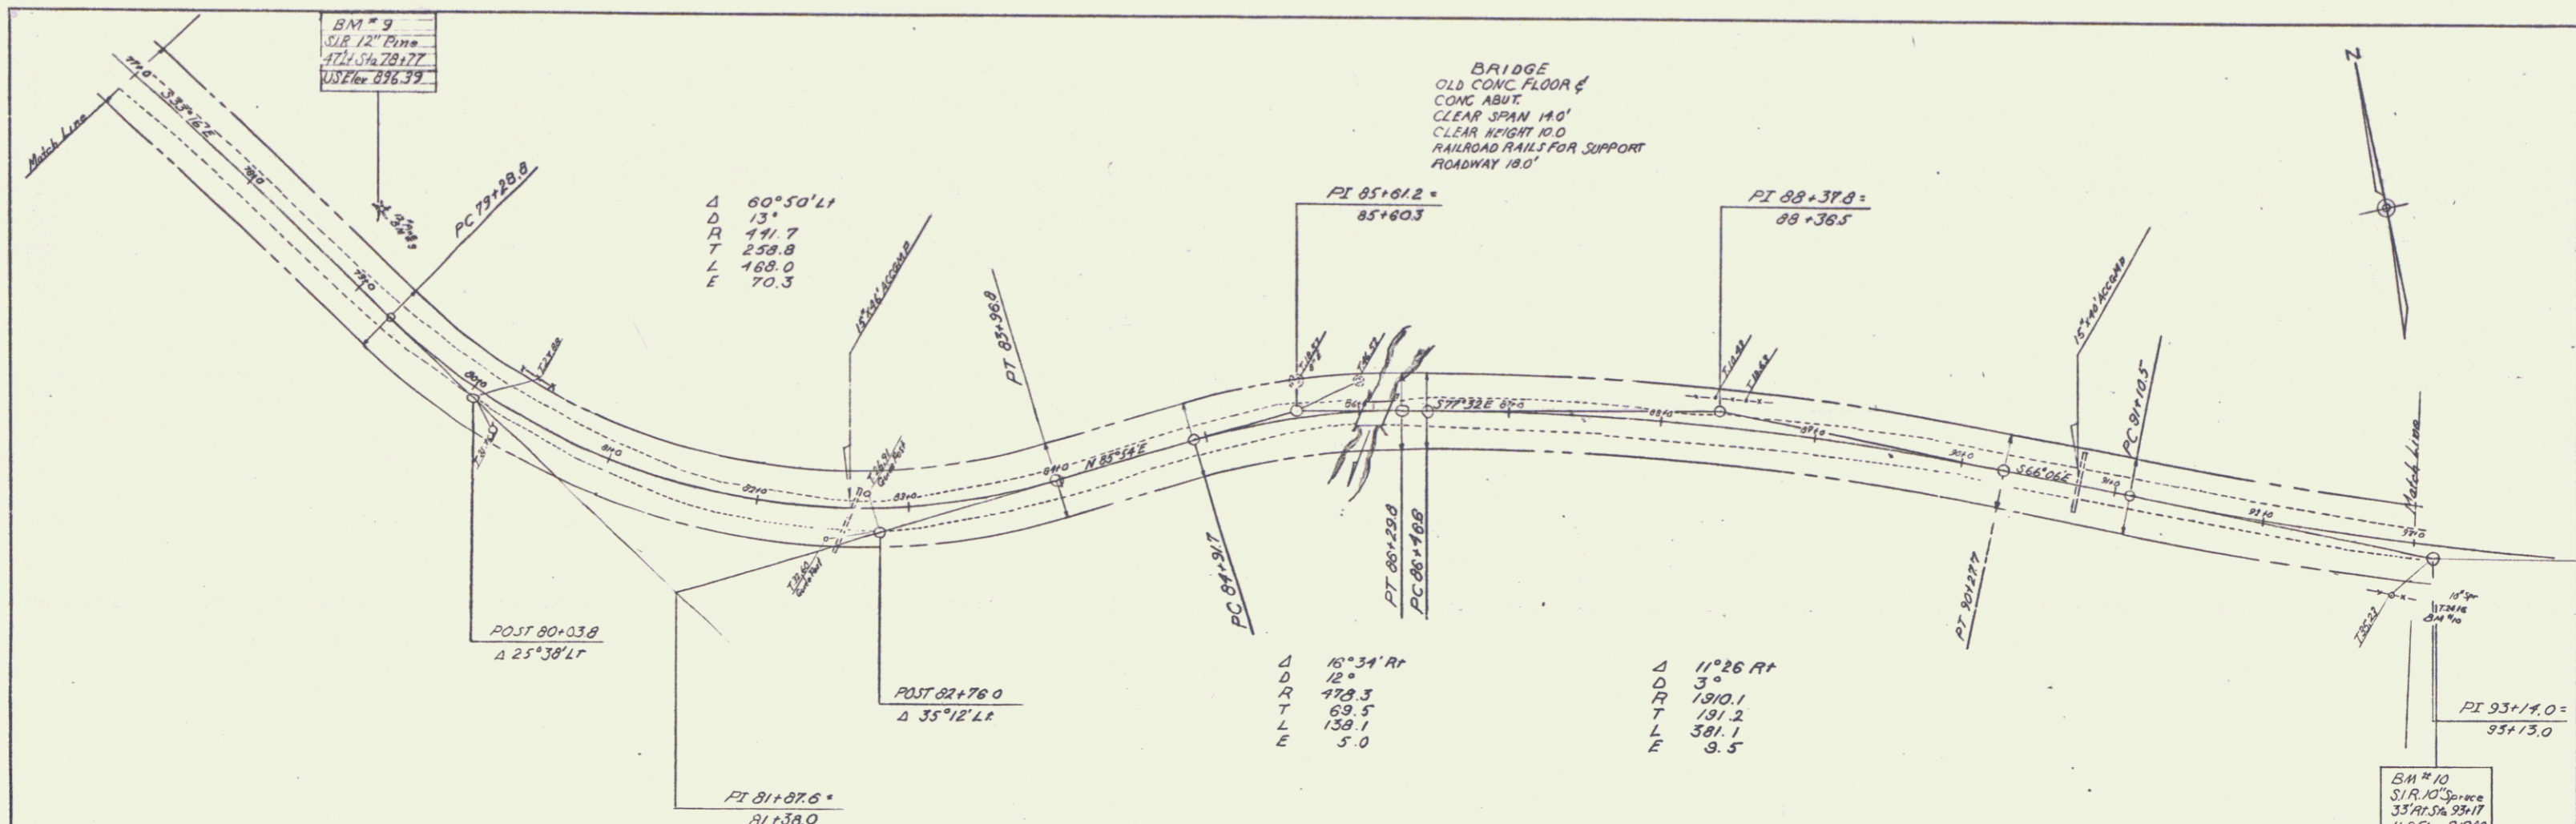


 1940

MONTGOMERY
 SHEET 60
 6