



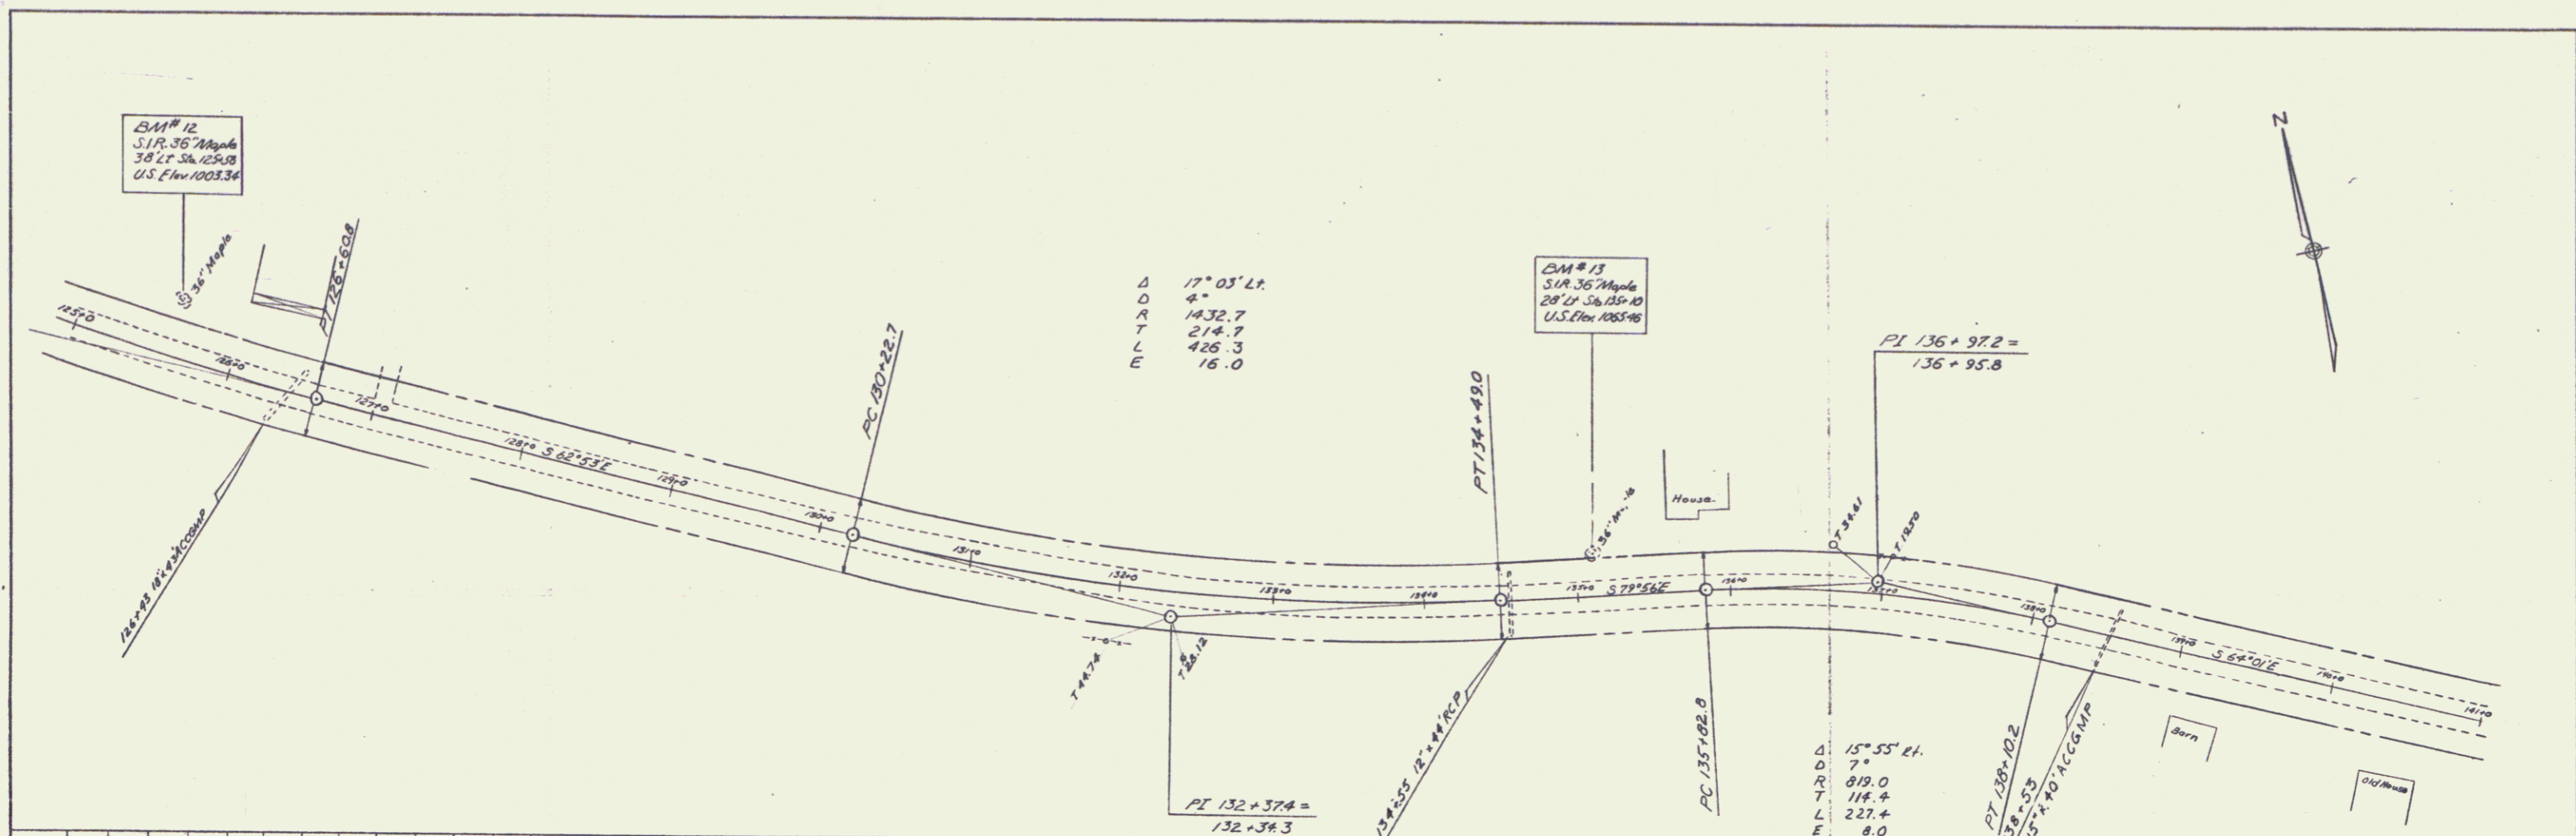


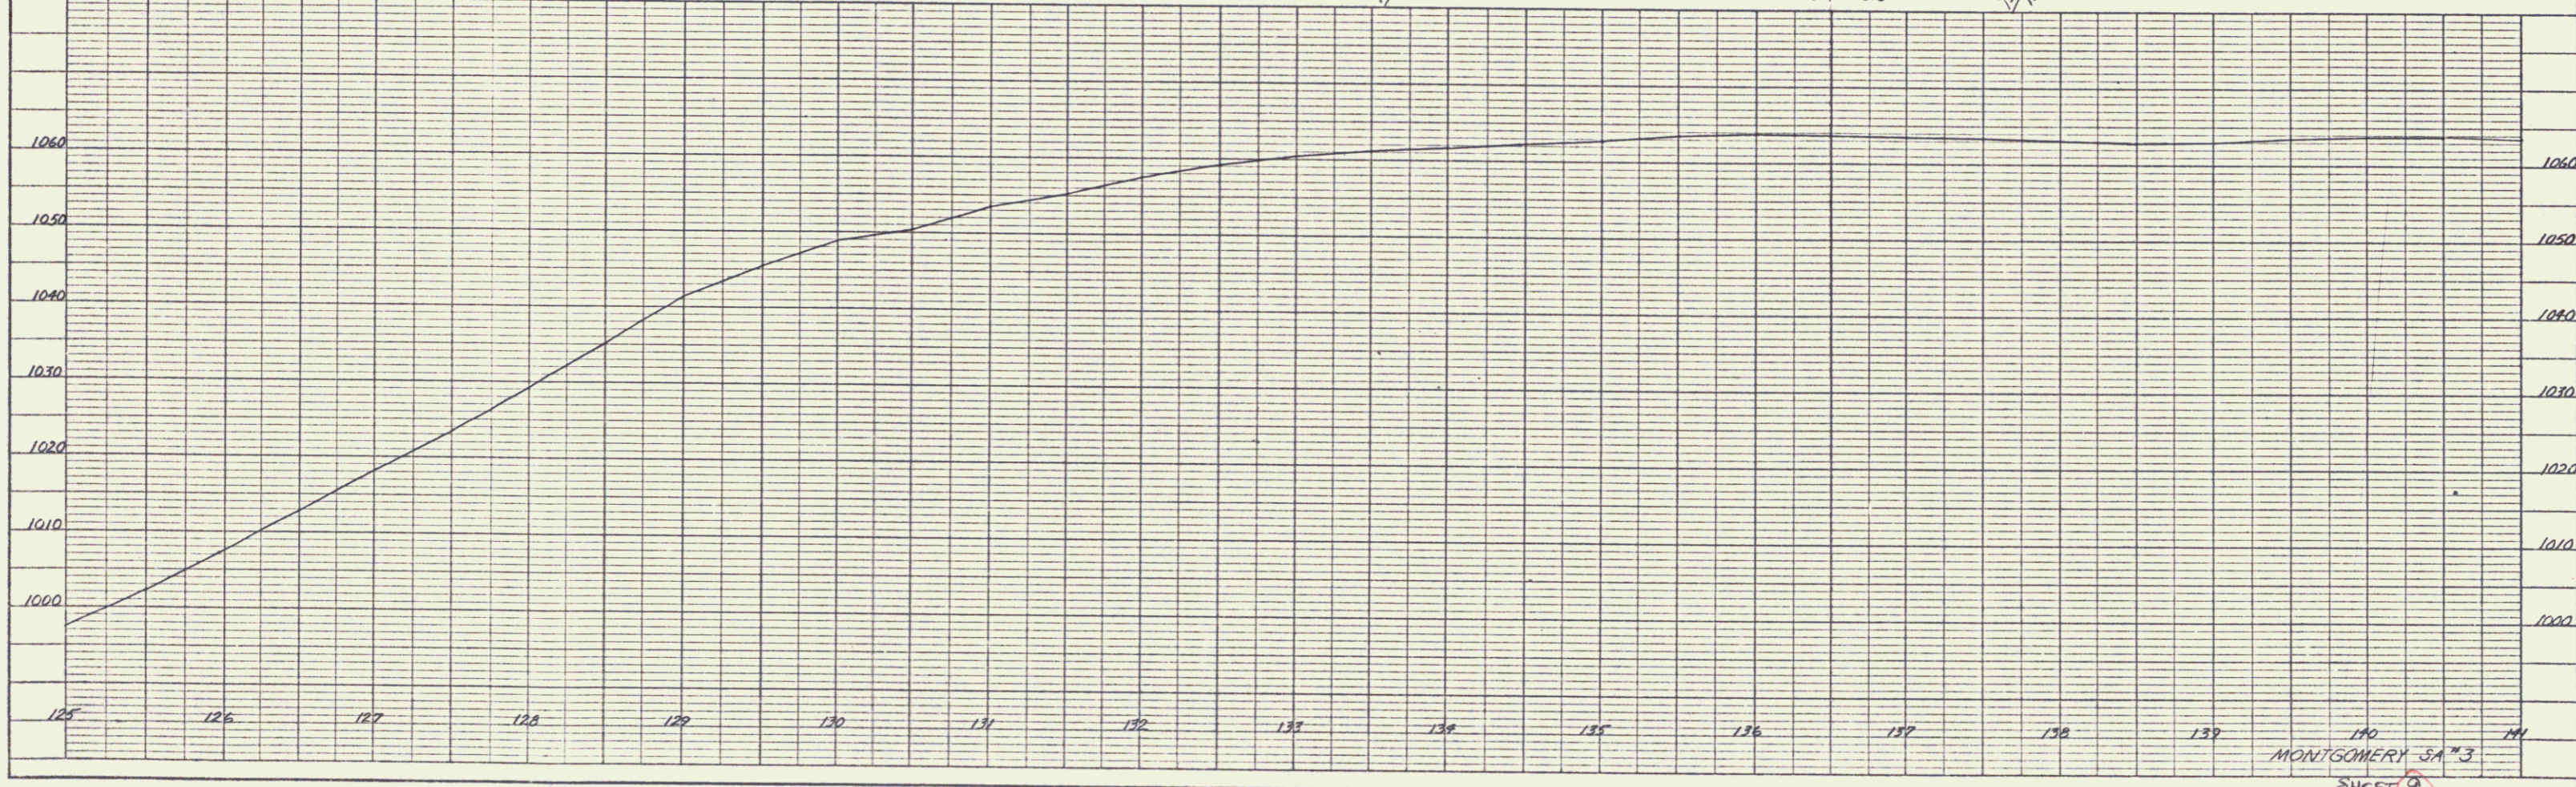


PLATE 1 - PLAN - PROFILE - O.P.R. & R.E. STANDARD
 KEUTTE & ESSIG CO. NEW YORK
 P. & E. Co. No. 348-108

MONTGOMERY SA #3
 SHEET 9