
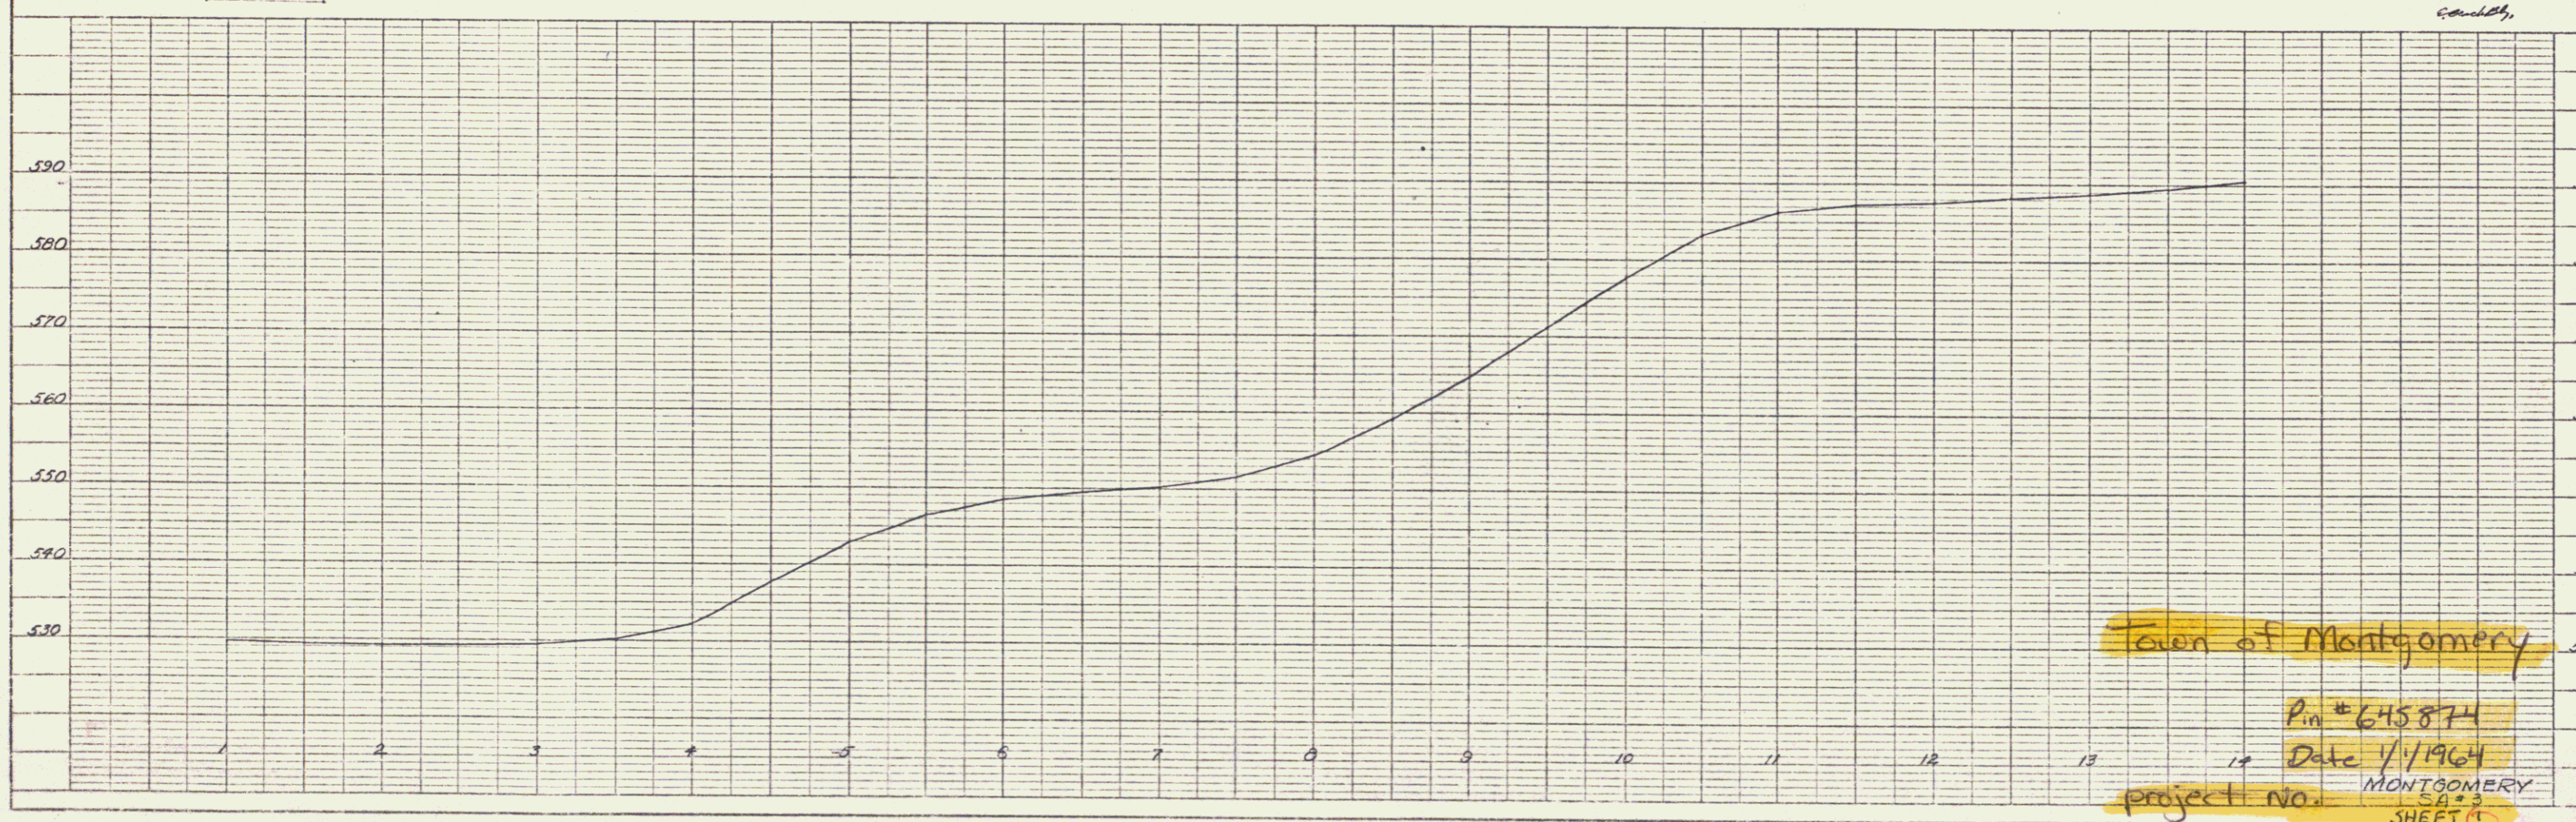




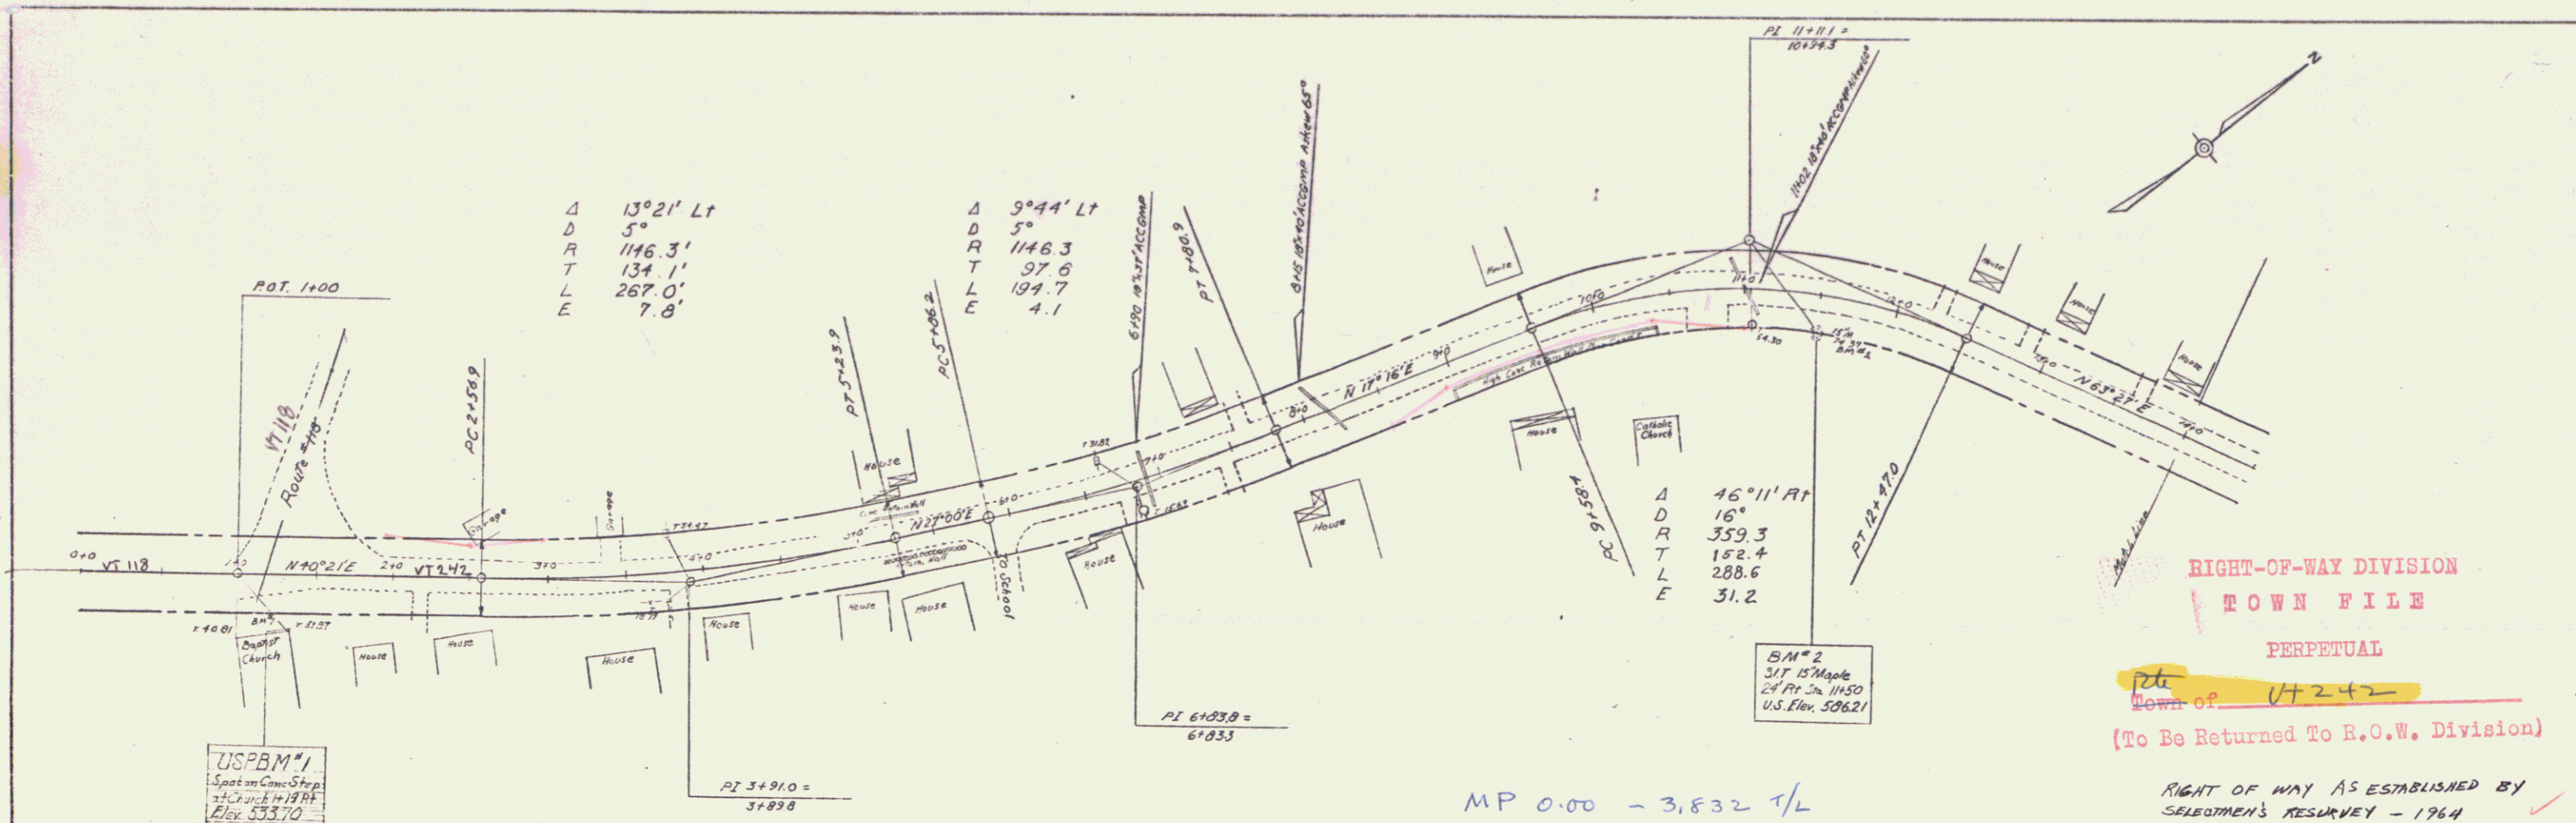

Town of Montgomery  
 Pin # 645874  
 Date 1/1/1964  
 project no. MONTGOMERY  
 SA # 3  
 SHEET C  
 VT # 242 1

 1964



$\Delta$  7°23' LT  
 D 2°  
 R 2864.9  
 T 184.8  
 L 369.2  
 E 6.0

$\Delta$  52°35' RT  
 D 13°  
 R 441.7  
 T 217.7  
 L 404.5  
 E 50.9

BM # 3  
 SIA 18" Maple  
 U.S. Elev. 633.63

BM # 4  
 SIA 30" Maple  
 U.S. Elev. 713.60

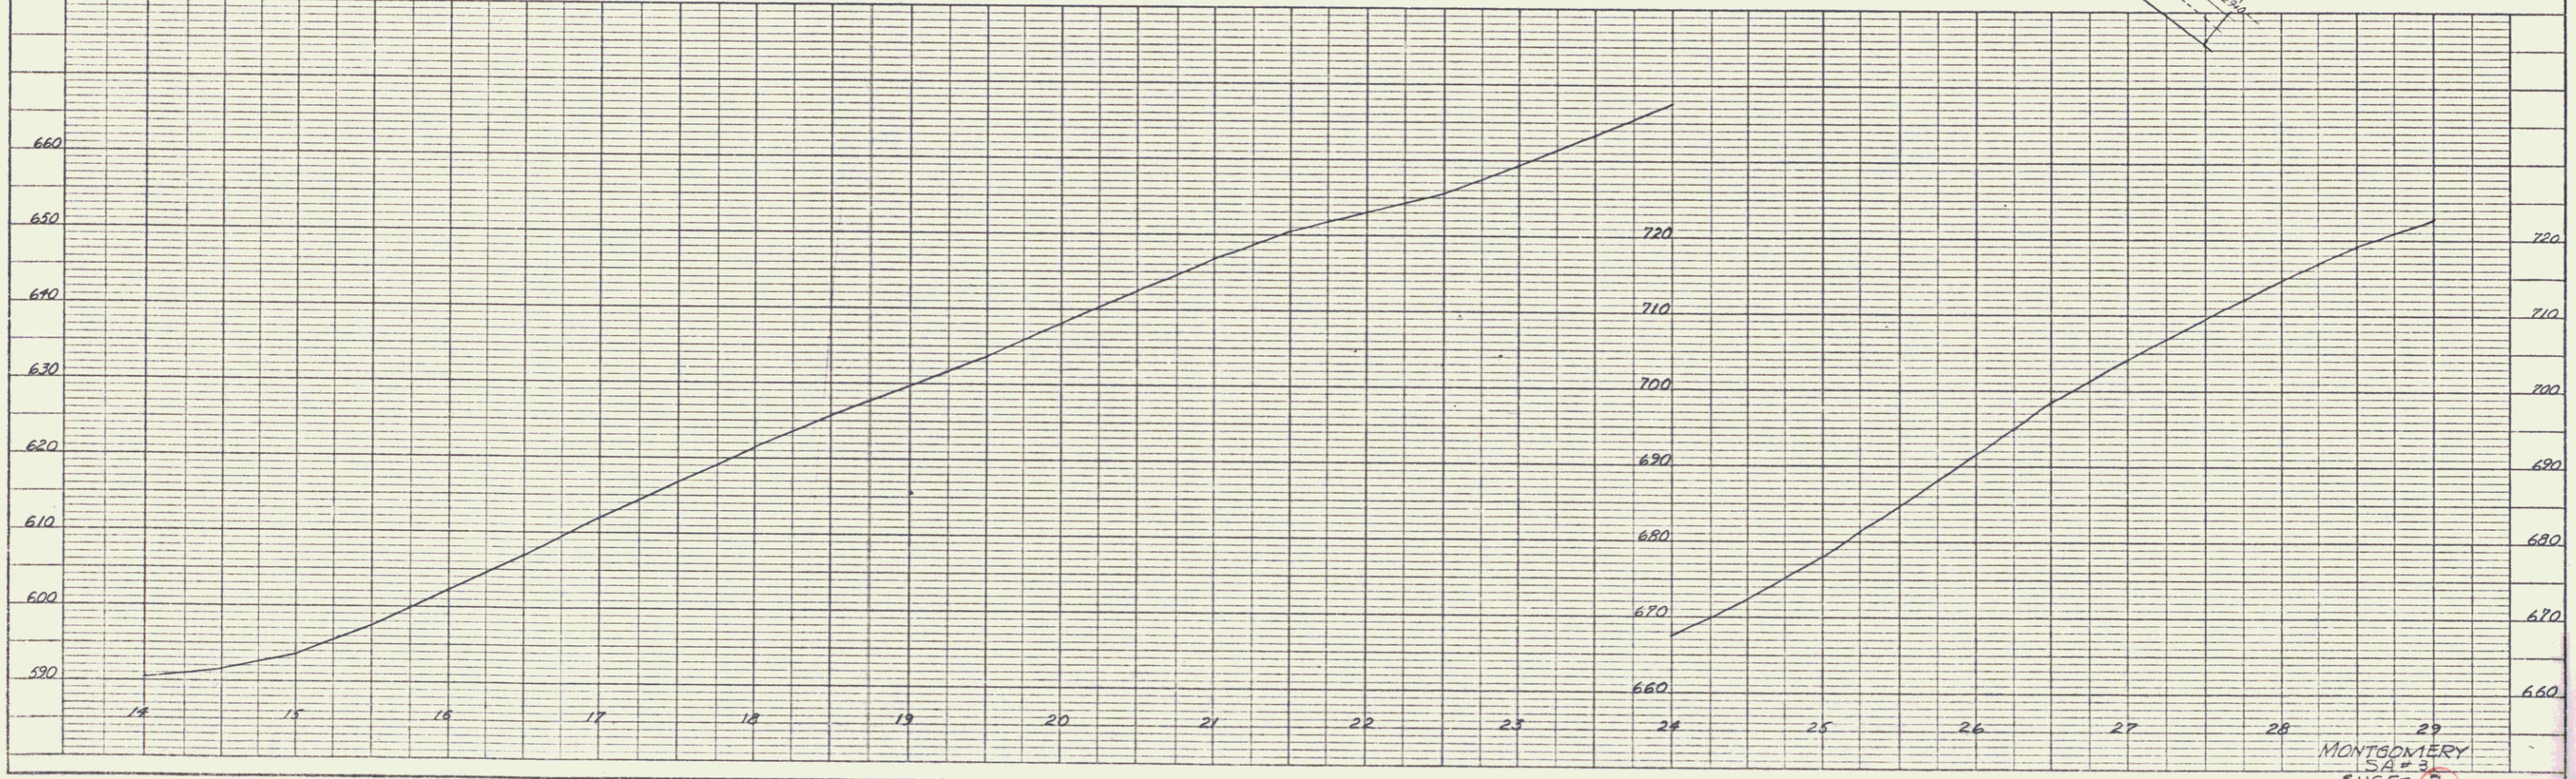
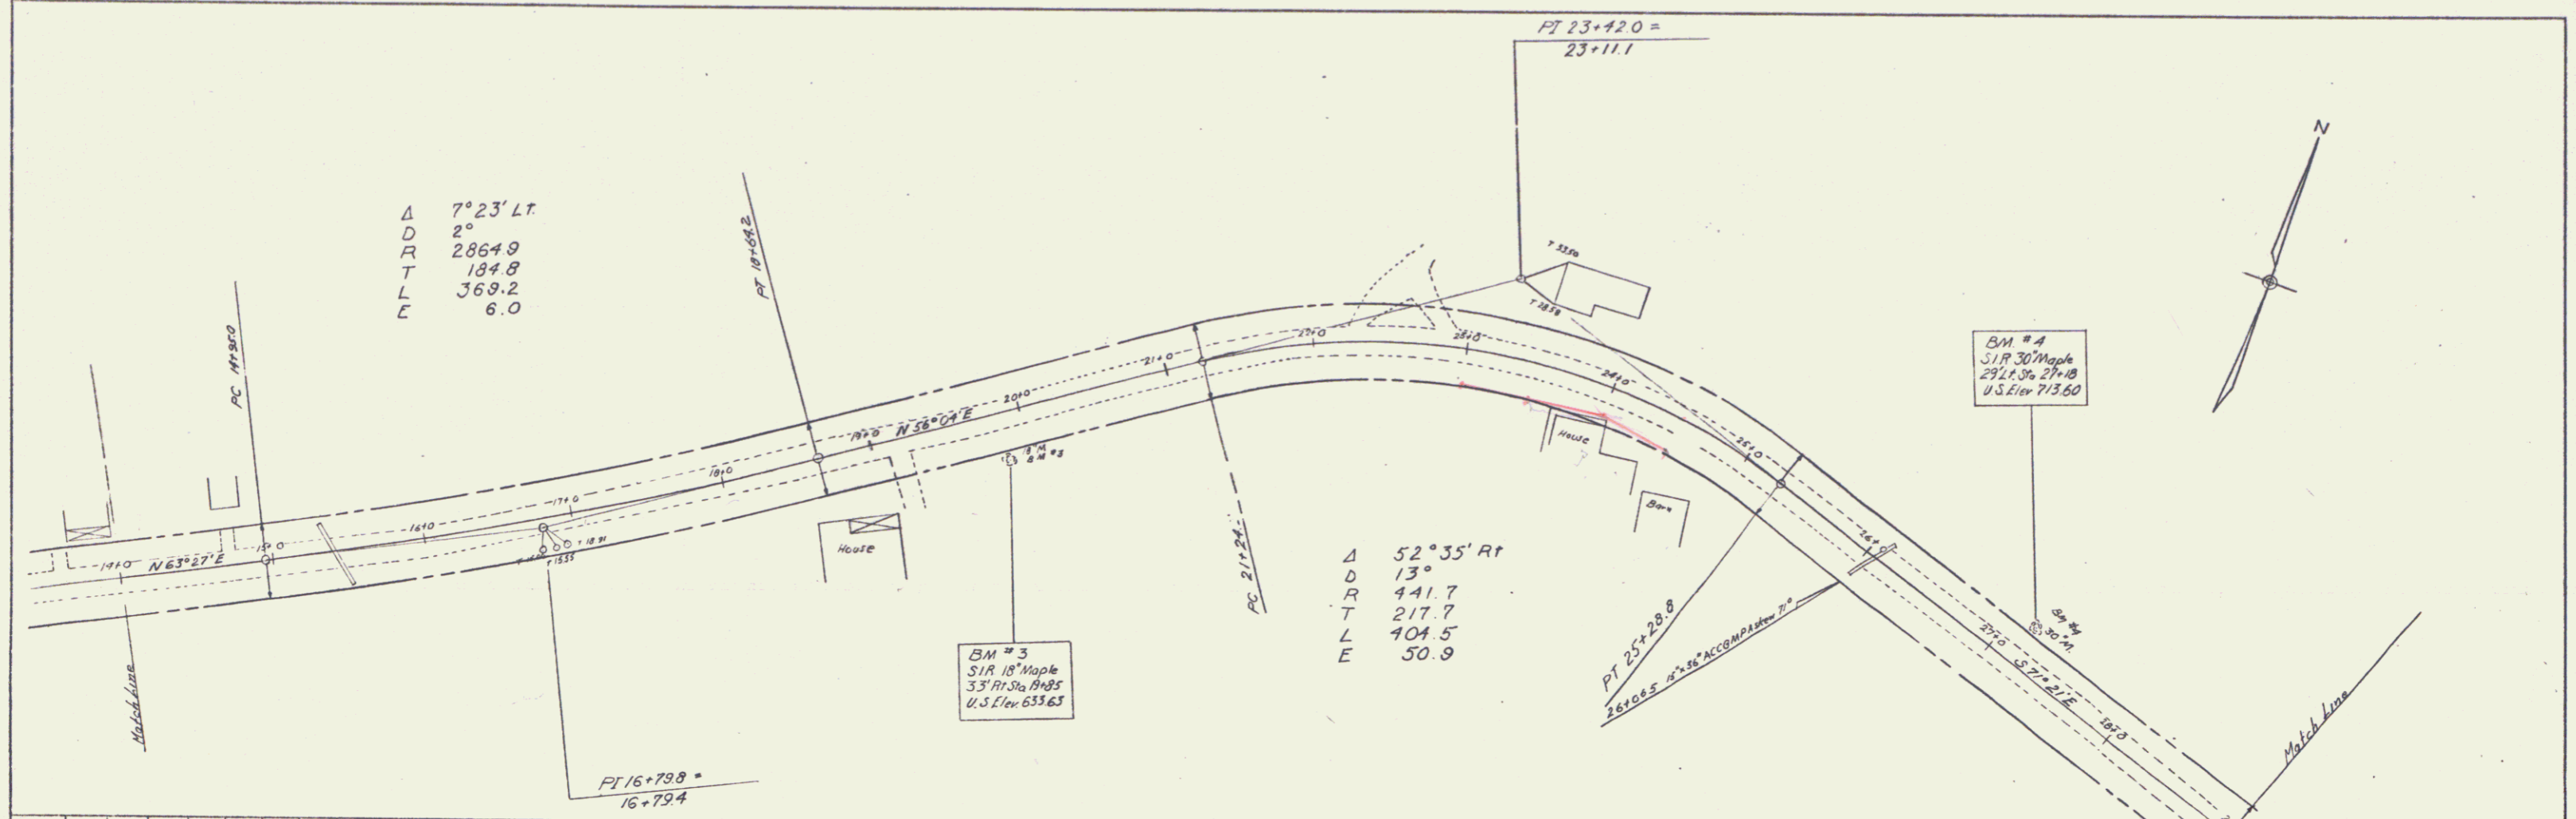


PLATE 1 - PLAN - PROFILE - G. P. & R. E. STANDARD  
 KEUTEL & ESSER CO., NEW YORK  
 N. Y. C. CO. NO. 348-100  
 1944

MONTGOMERY  
 SA 2-3  
 SHEET 2

2

PLAN	DATE	BY
REVISIONS		
NO.	DATE	BY
1		
2		
PROFILE	DATE	BY
REVISIONS		
NO.	DATE	BY
1		
2		
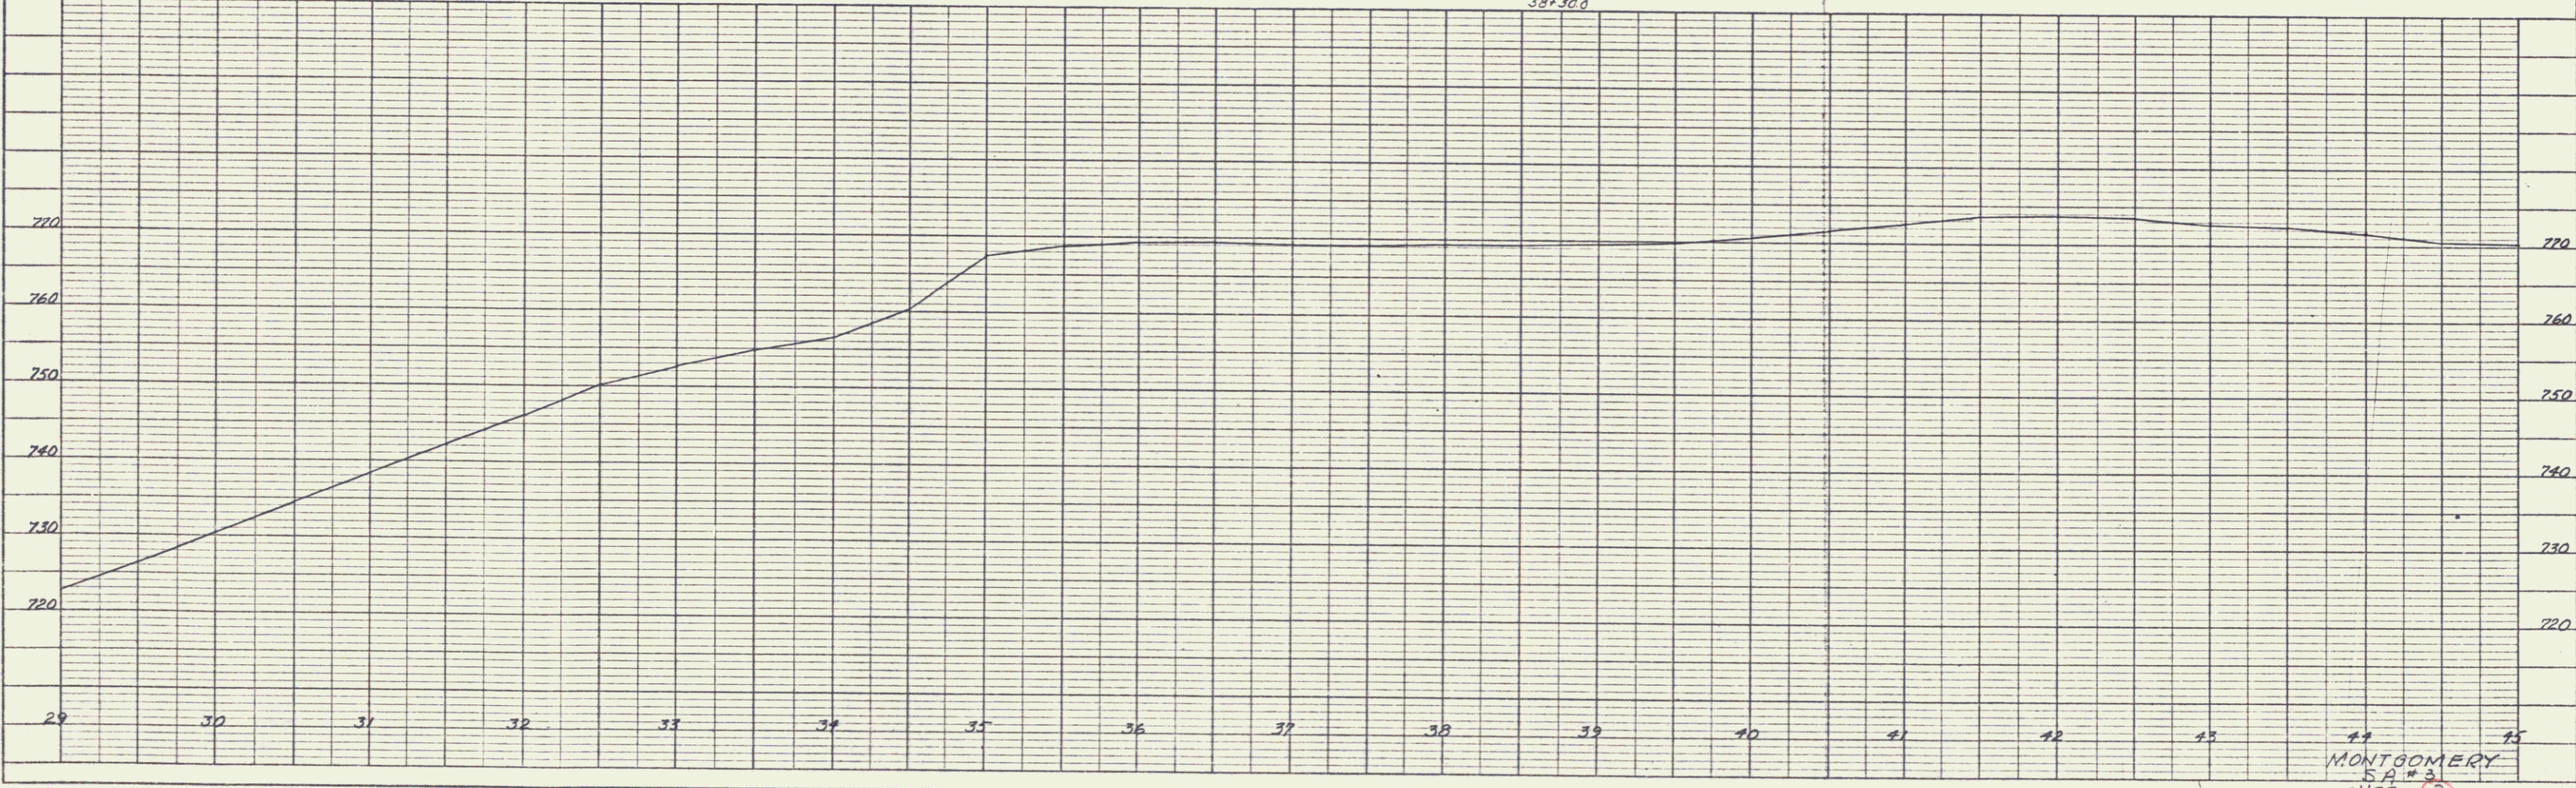
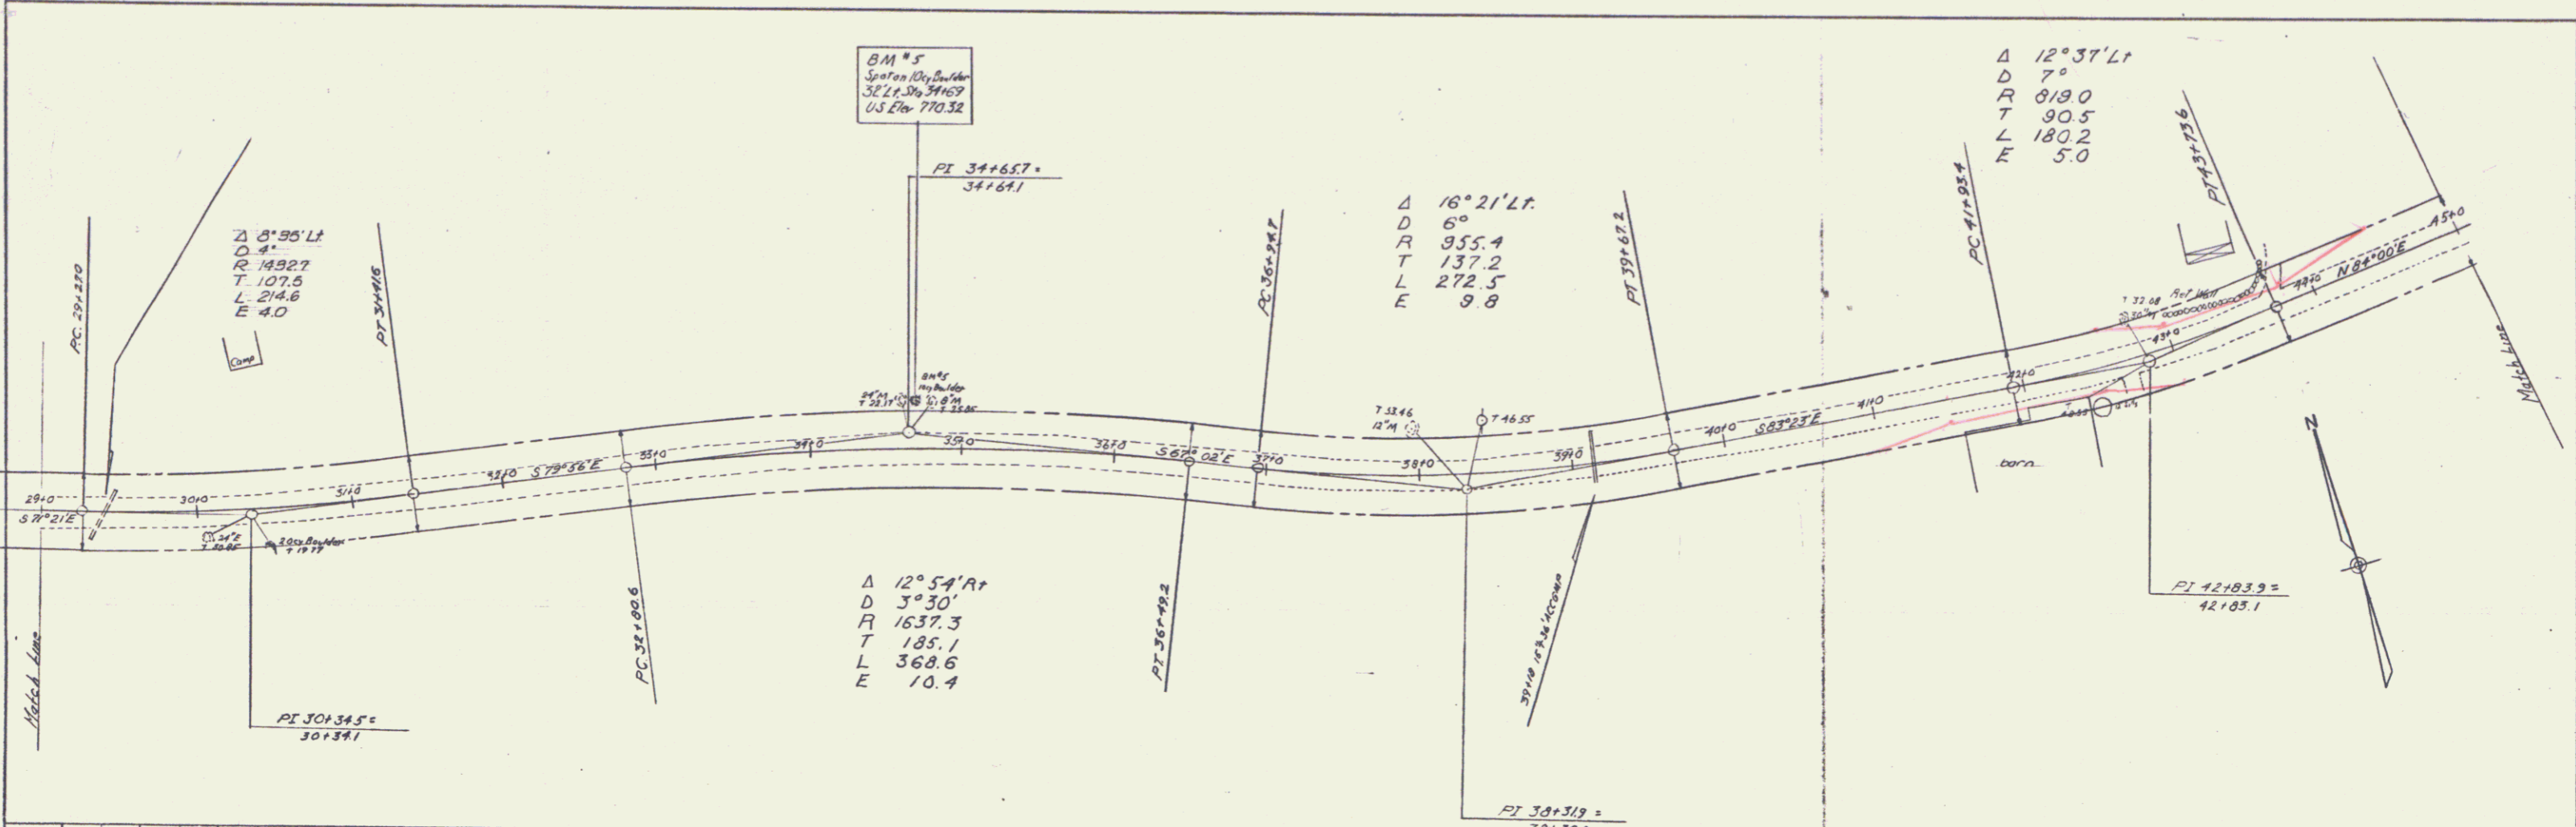


PLATE 1 - PLAN - PROFILE - O. P. & A. E. STANDARD  
 1917

MONTGOMERY  
 SA # 3  
 SHEET 3

PLAN	DATE	BY
DESIGNED	1/2	J. Murray
CHECKED		
IN CHARGE		
PROJECT		
NO.		

PROFILE	DATE	BY
DESIGNED		
CHECKED		
IN CHARGE		
PROJECT		
NO.		

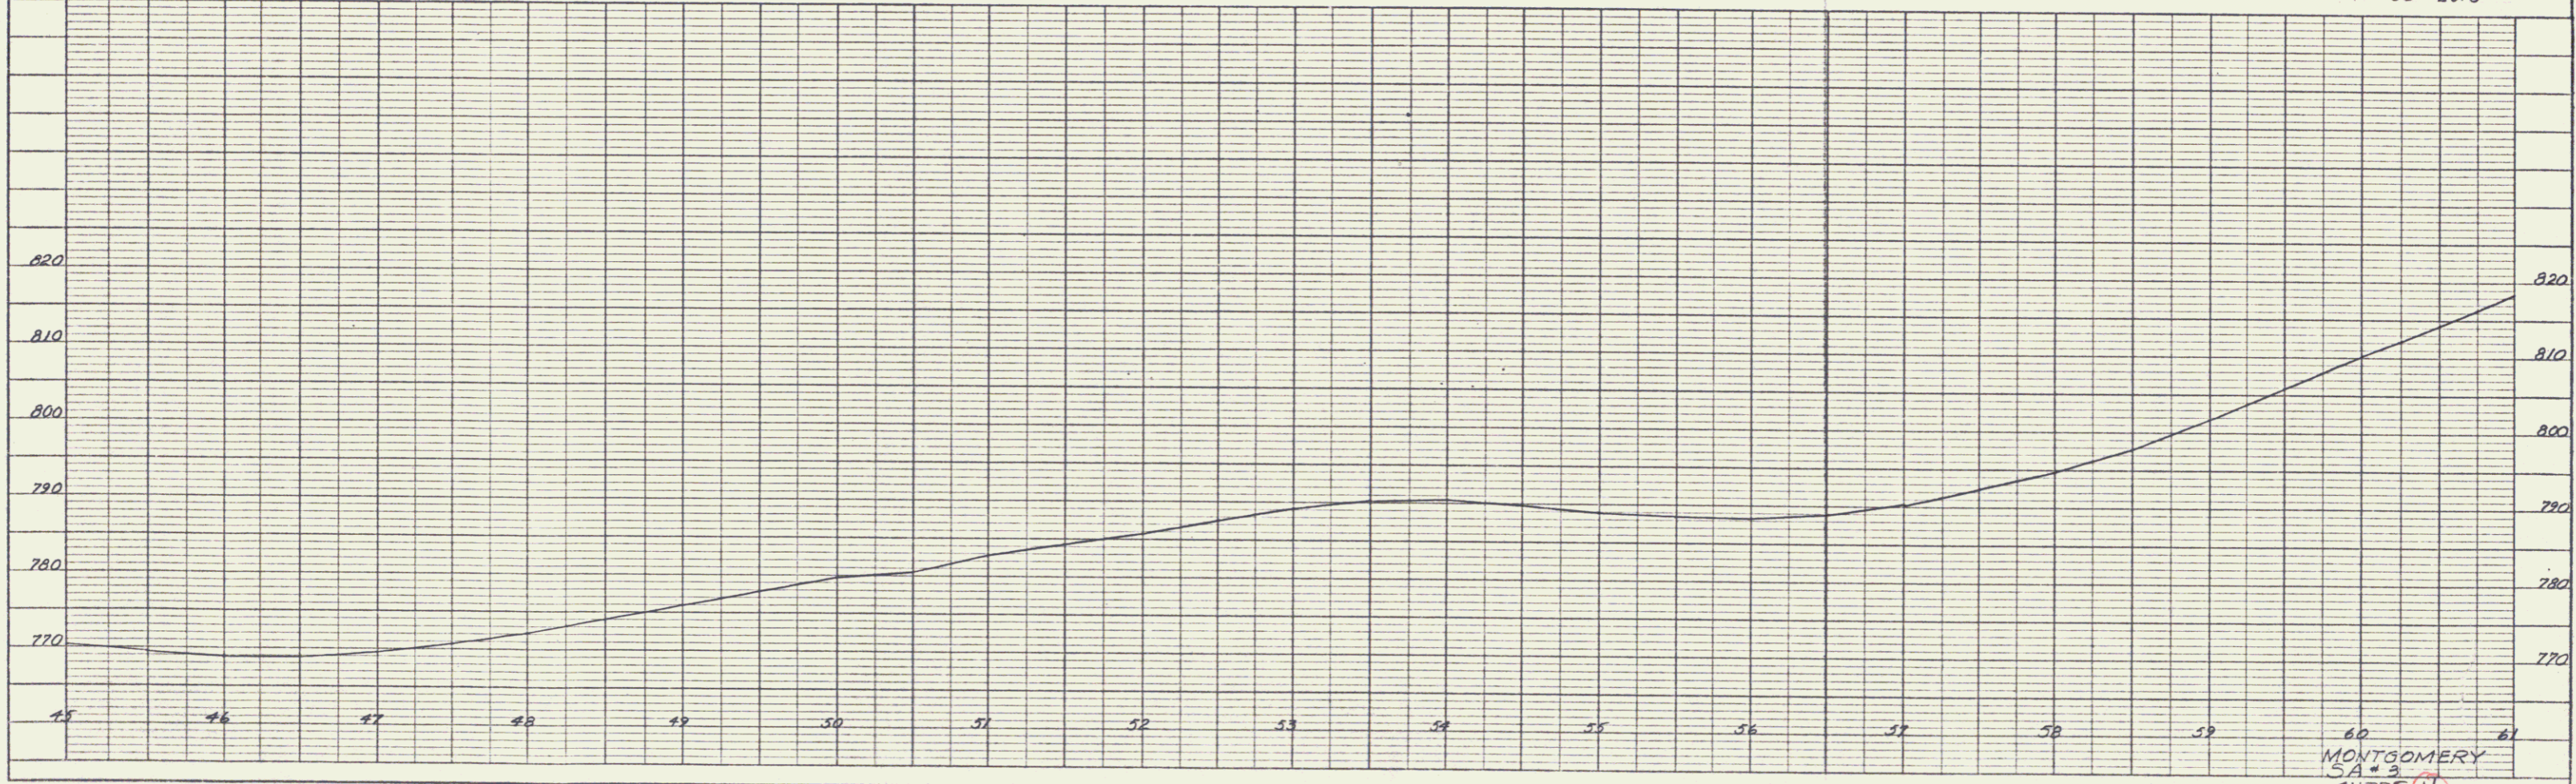
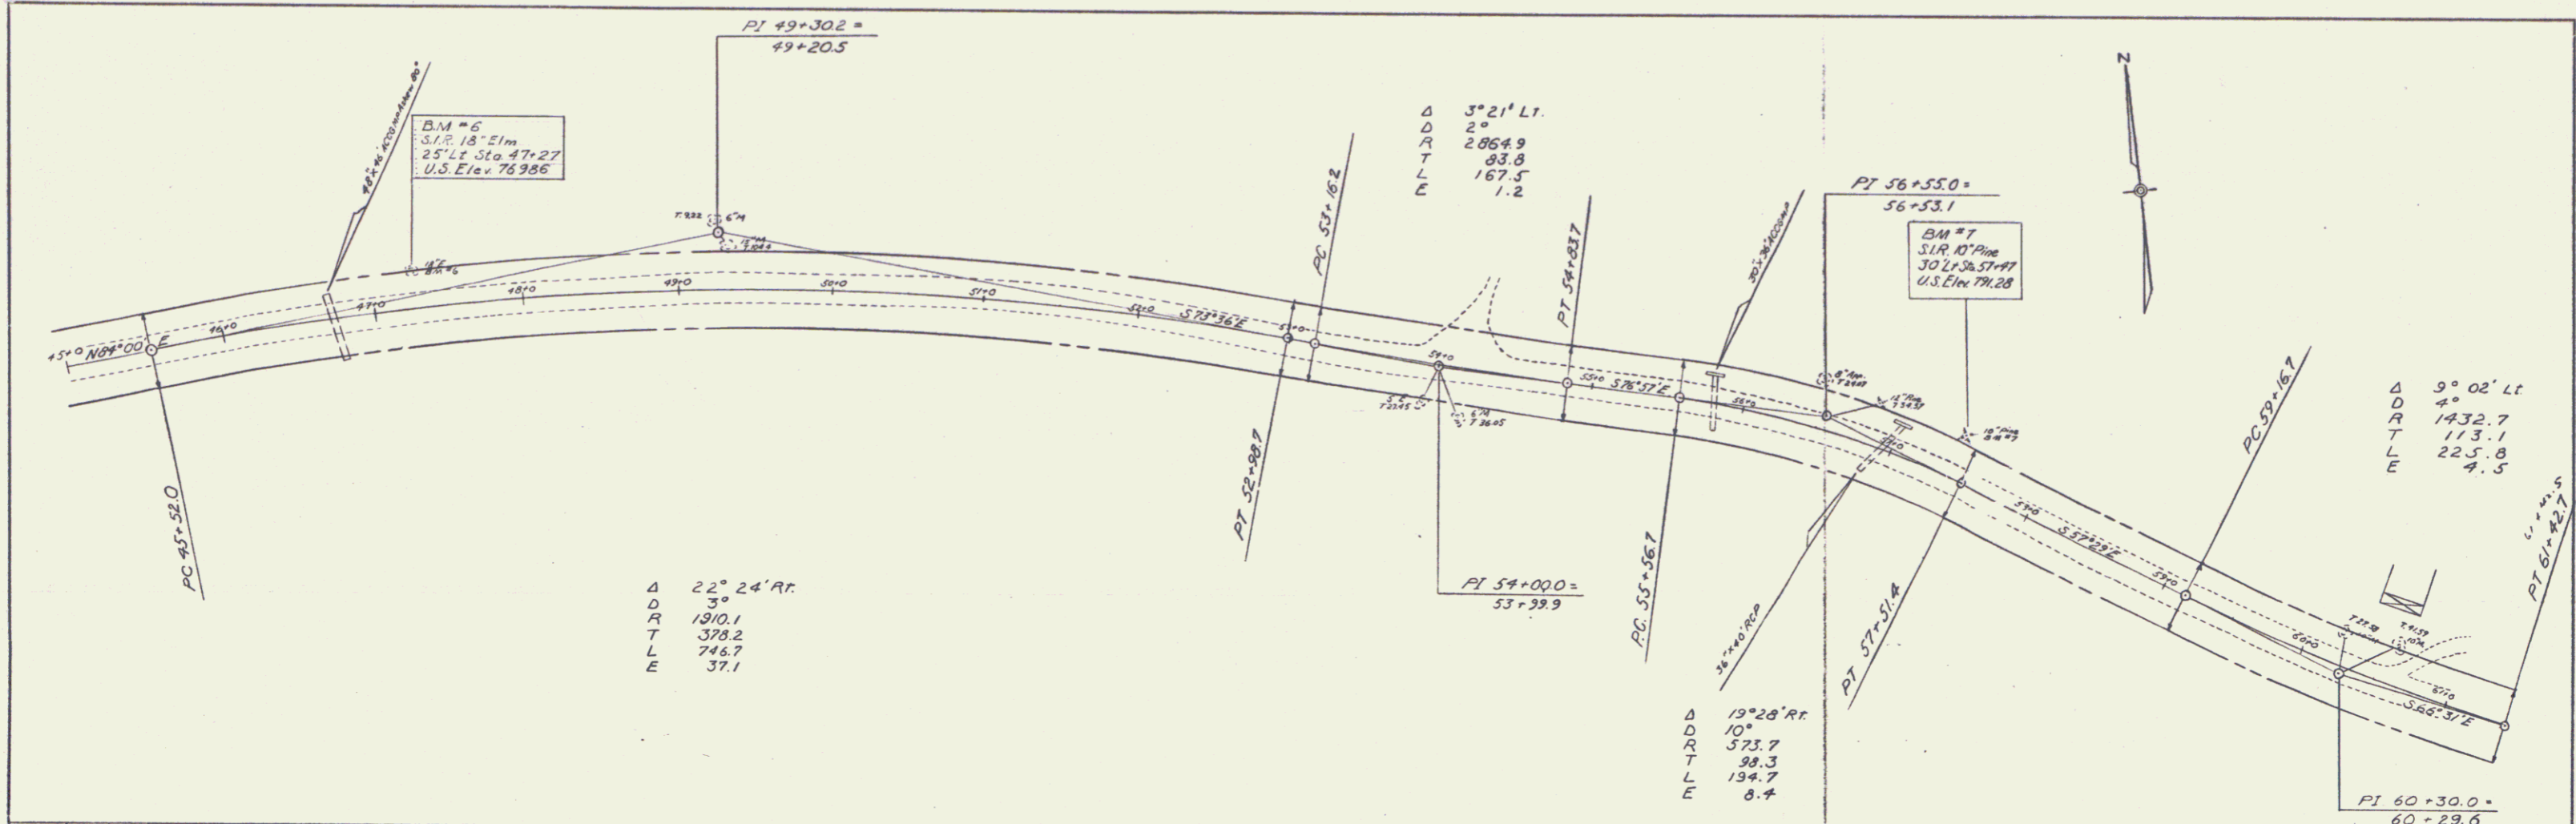


PLATE 1 - PLAN - PROFILE - O. P. & A. E. STANDARD  
 KEUFEL & EDDEN CO. NEW YORK  
 K & E Co. No. 348-15

MONTGOMERY  
 SA # 3  
 SHEET 4

PLAN  


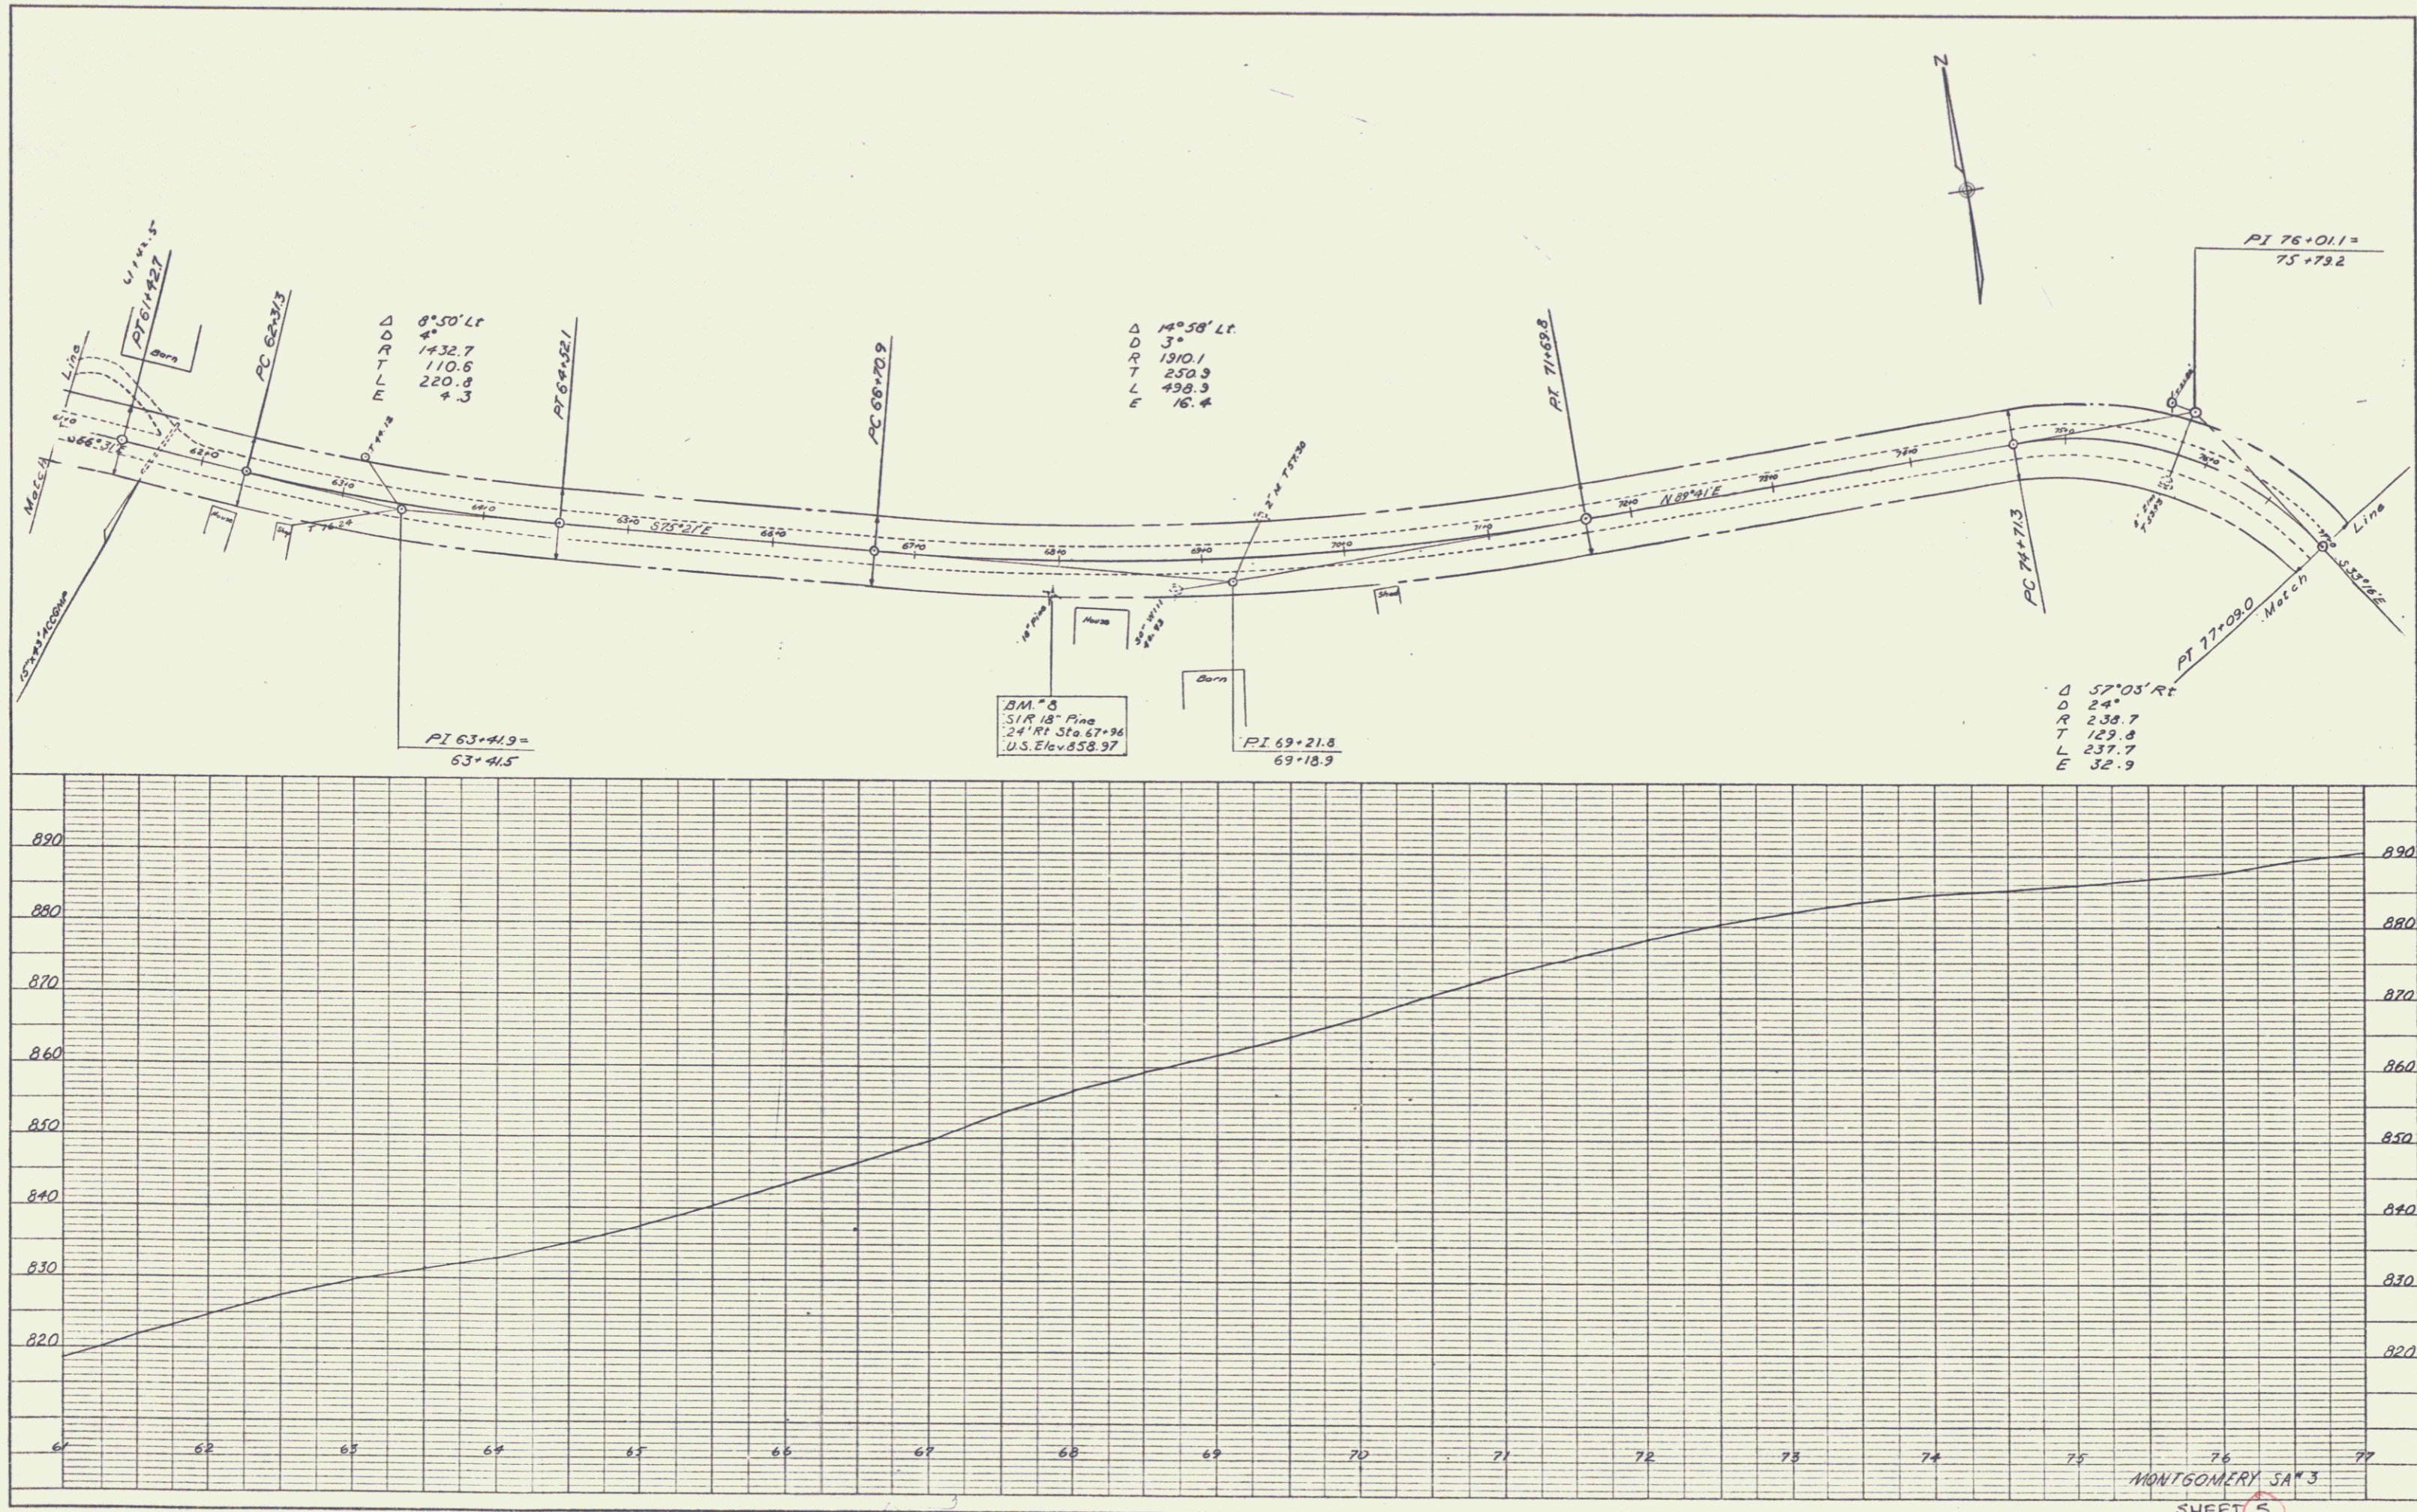


PLATE 1 - PLAN - PROFILE - D.P.R. & E. STANDARD  

MONTGOMERY SA#3  
 SHEET 5

PLAN  



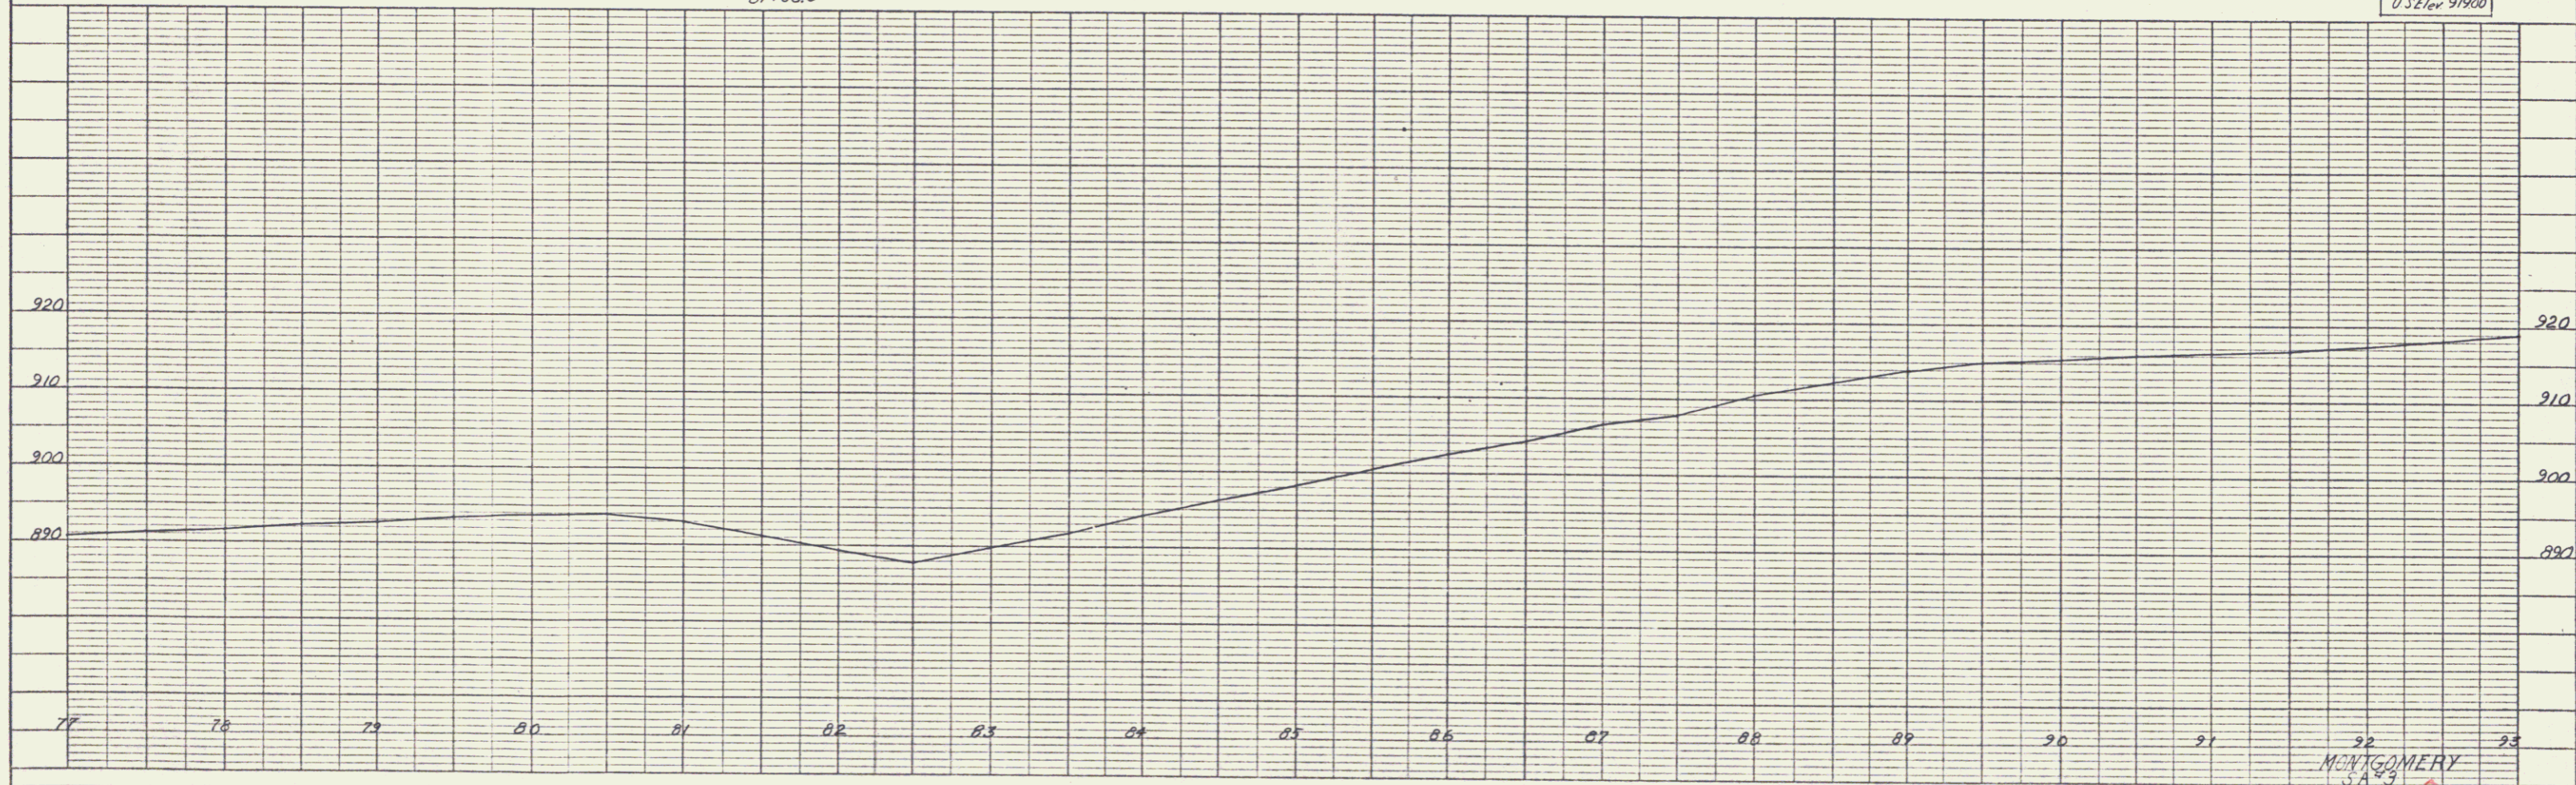


 1940

MONTGOMERY  
 SHEET 60  
 6

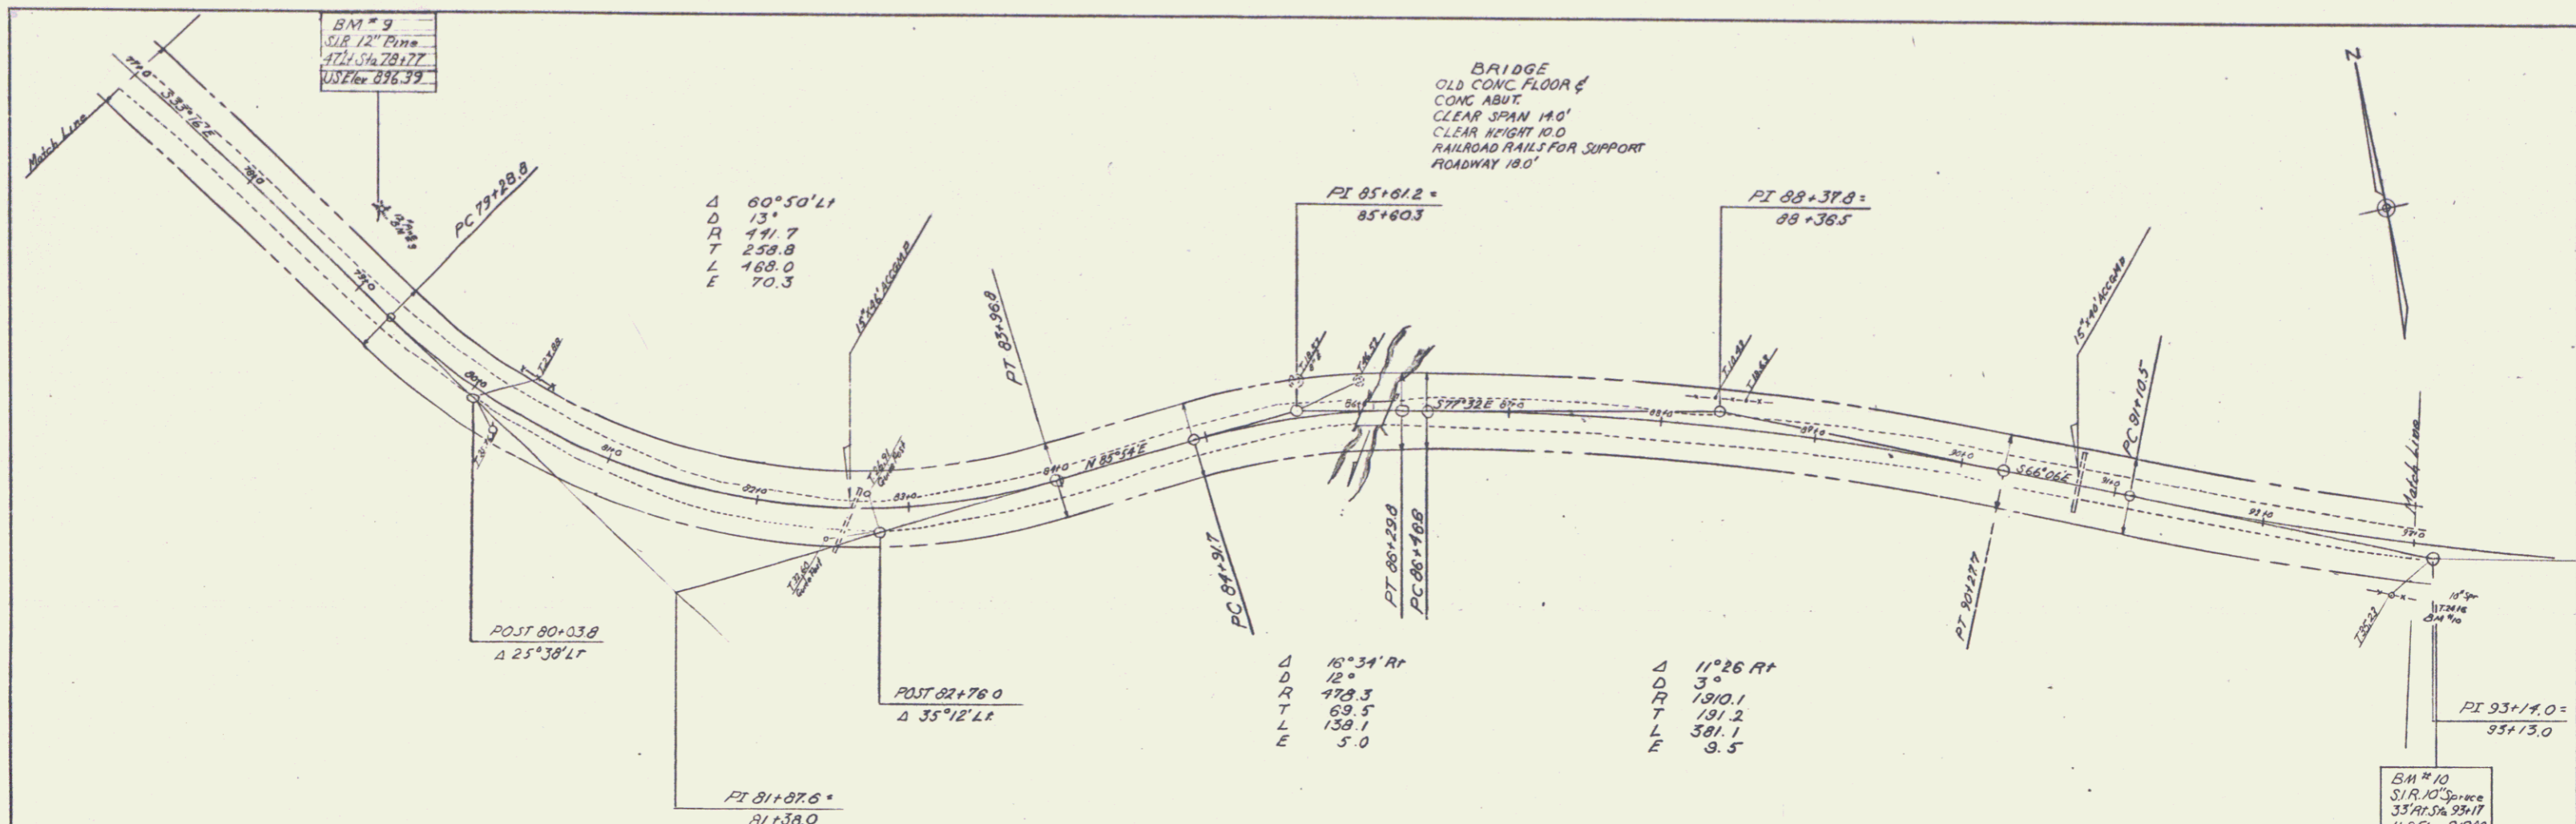



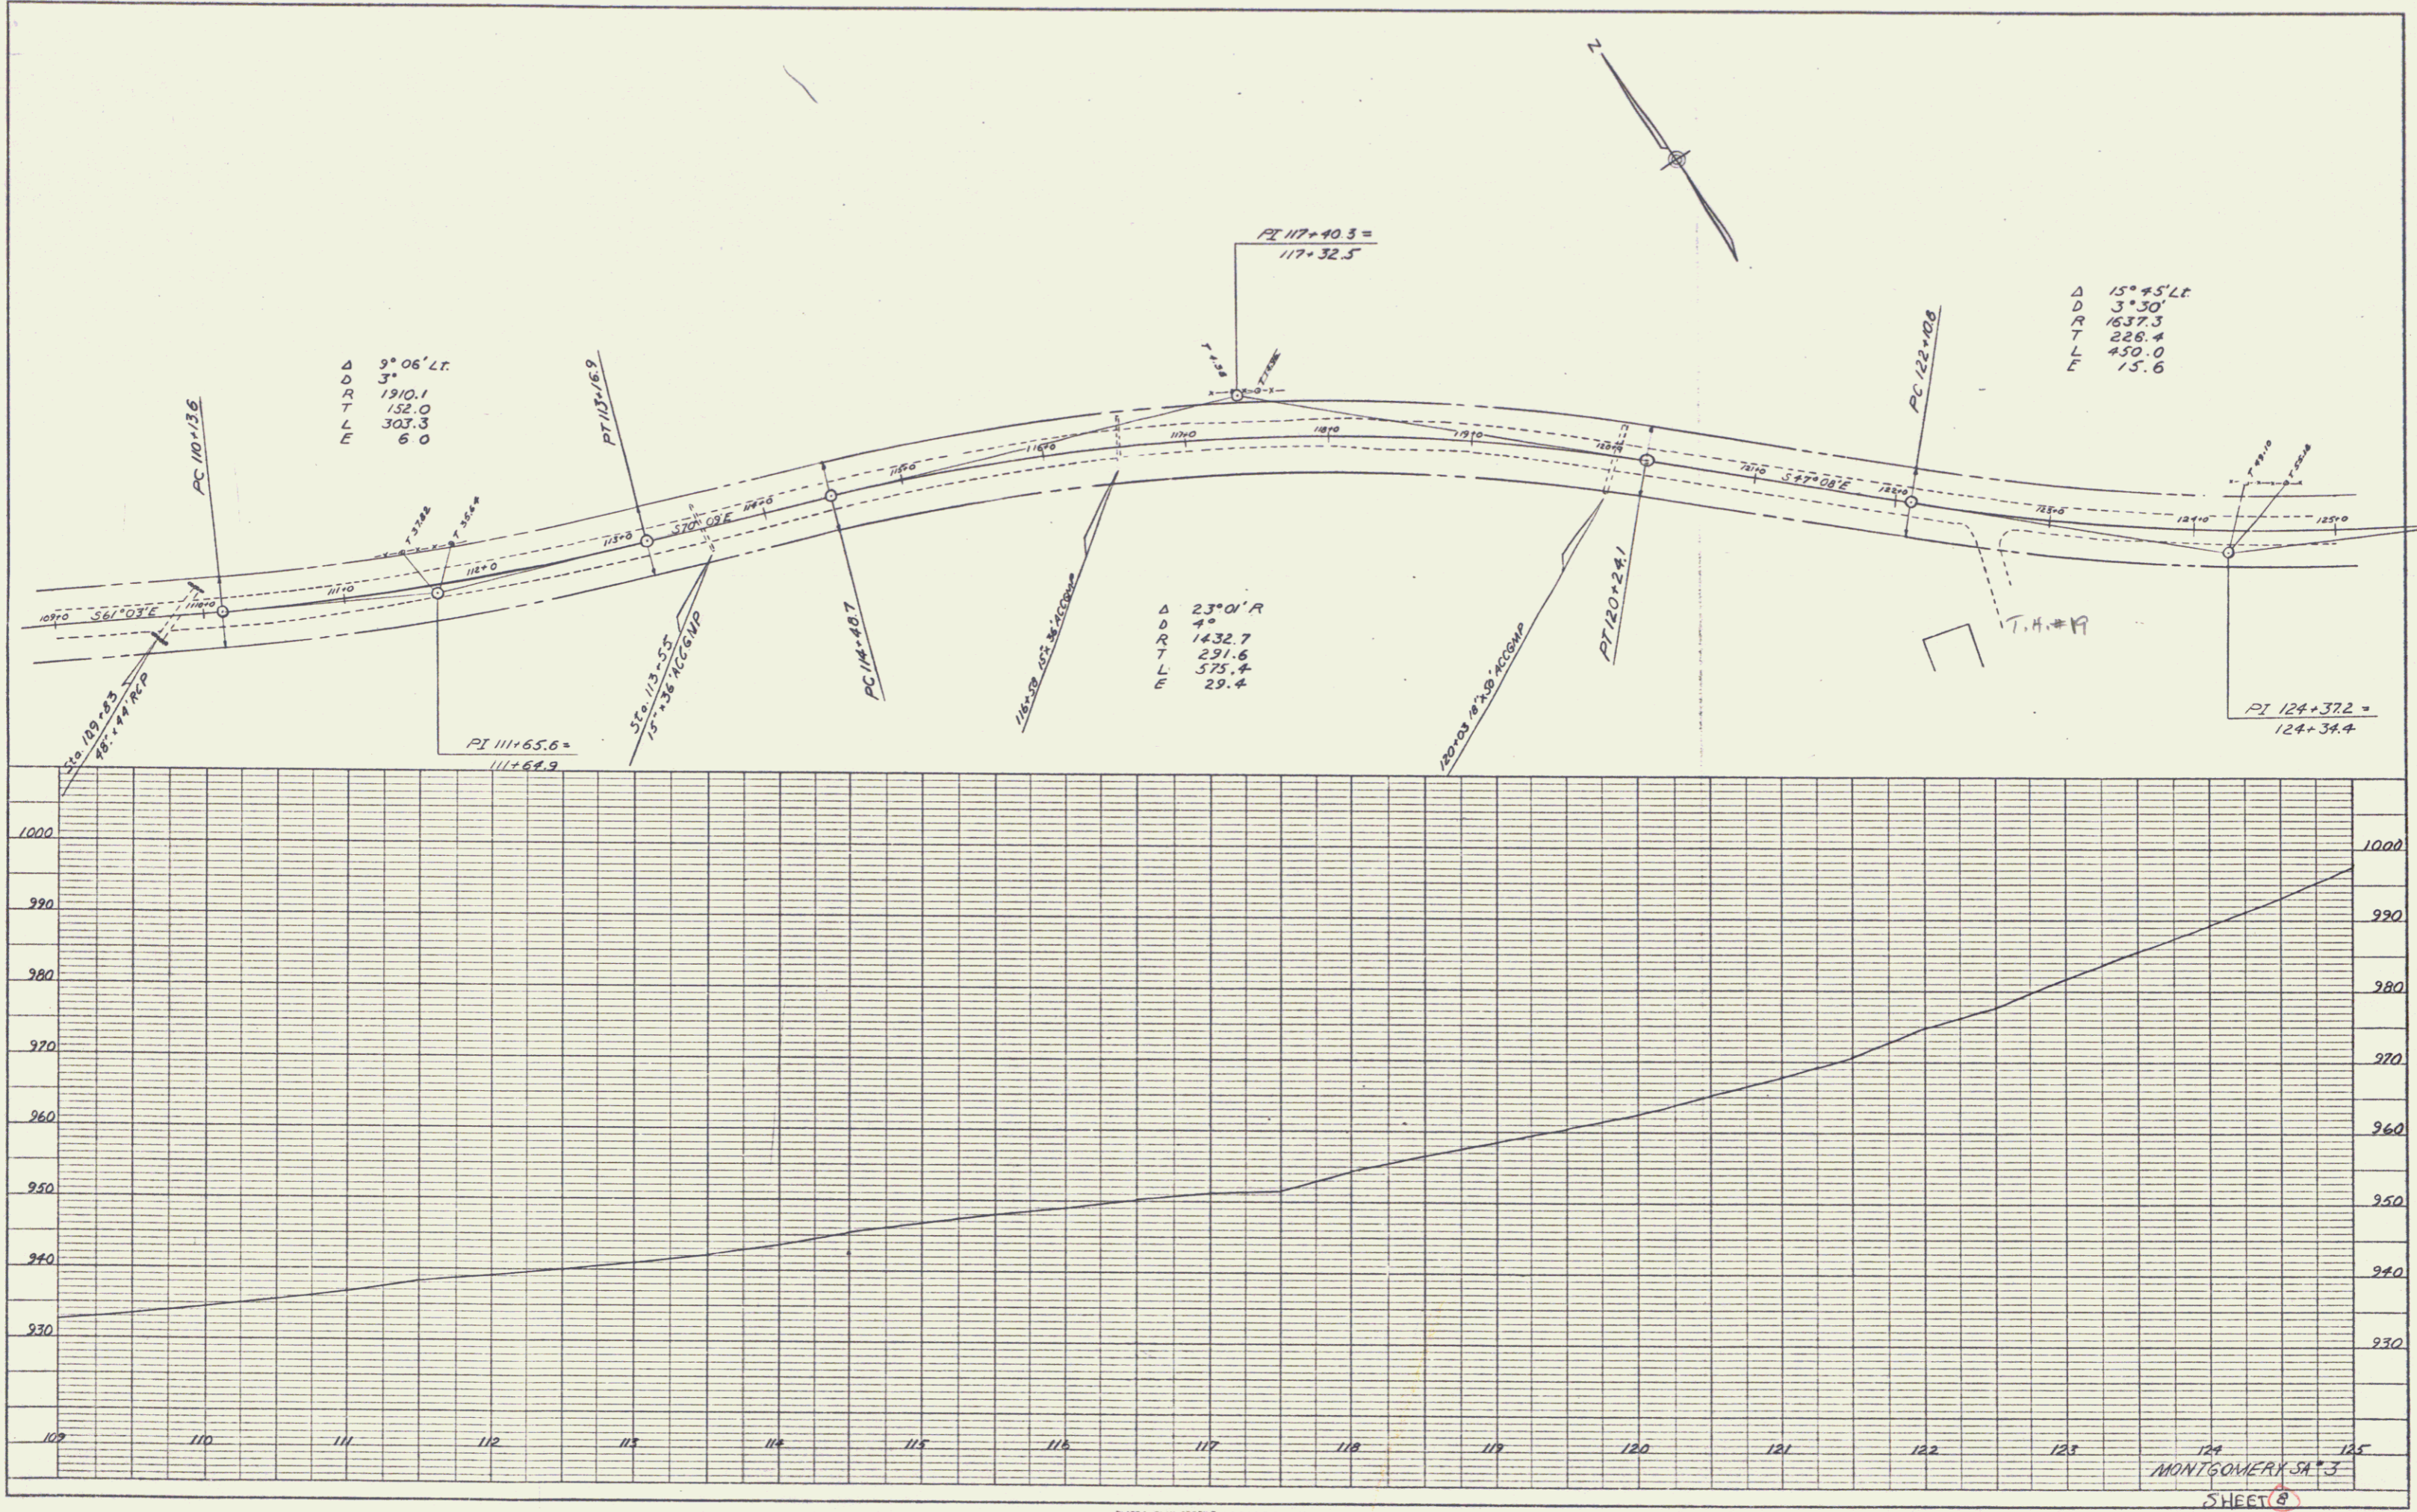


PLATE 1 - PLAN, PROFILE, D. P. & E. STANDARD  
 KEUFFEL & ESSER CO., NEW YORK  
 U.S. & CAN. PAT. 246-108  
 MADE IN U.S.A.

124  
 MONTGOMERY SA 3  

8



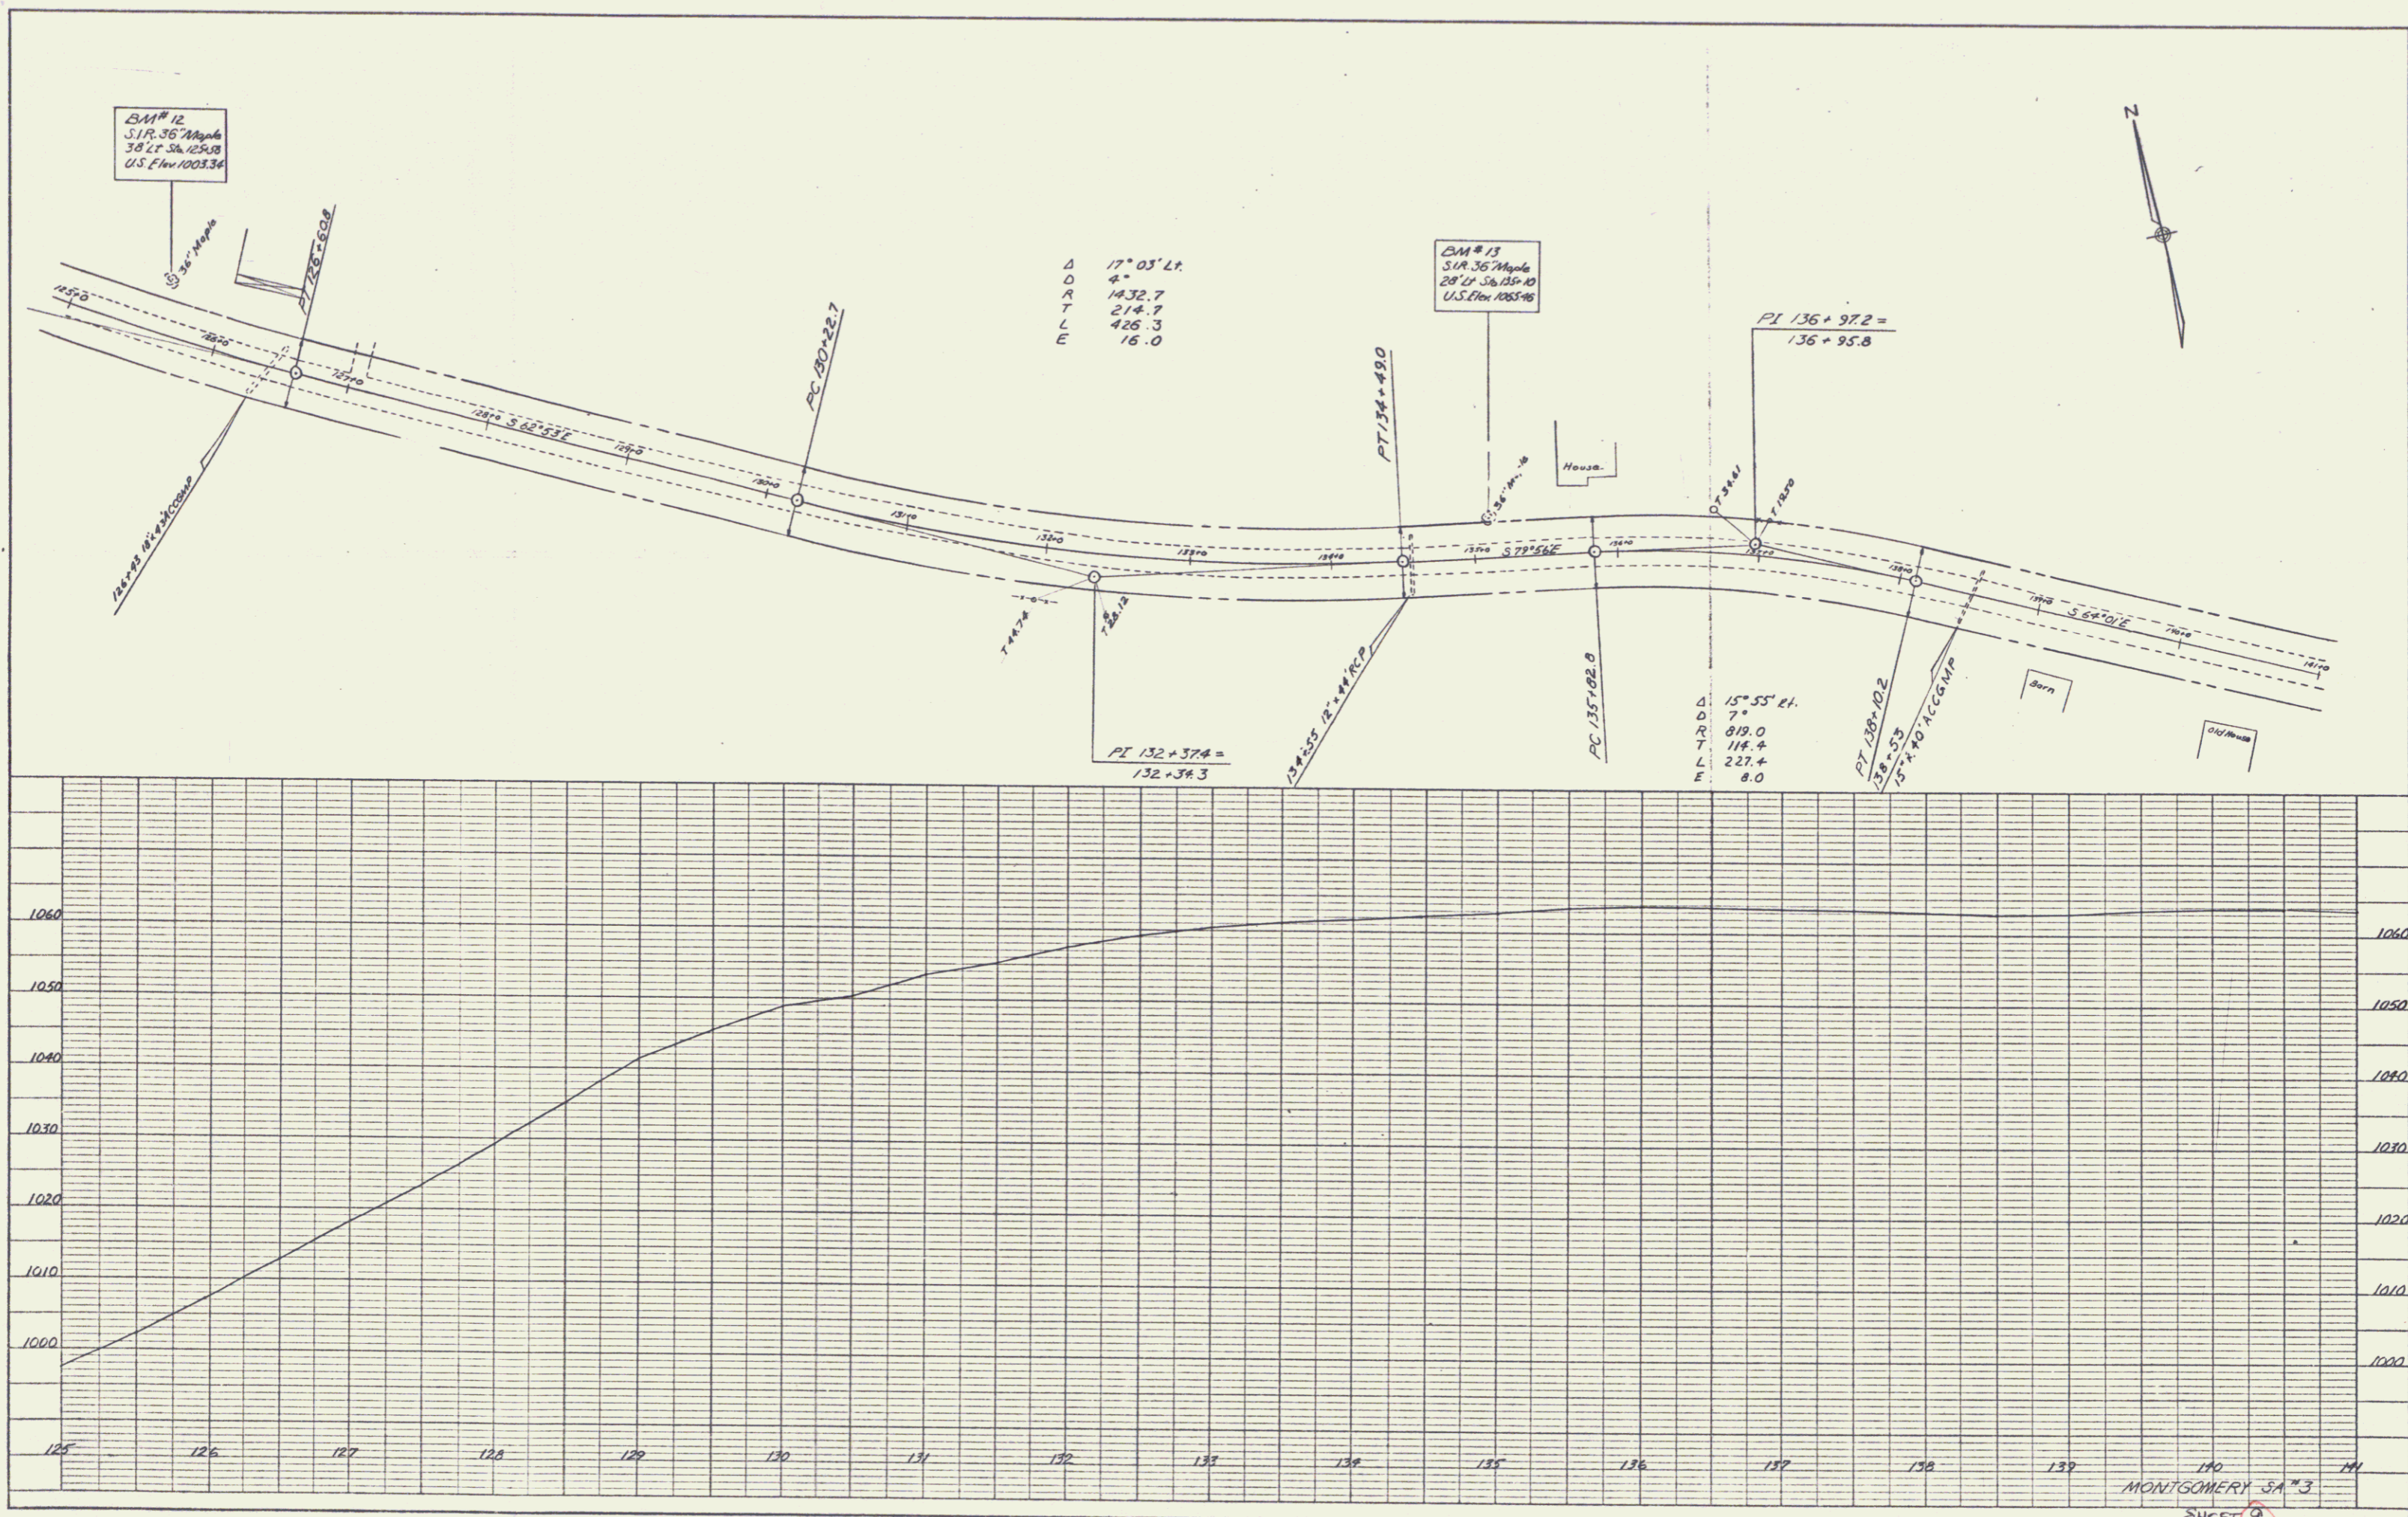


PLATE 1 - PLAN - PROFILE - O. P. & R. E. STANDARD  
 KEUTTE & ESSIG CO. NEW YORK  
 P. & E. Co. No. 348-108

MONTGOMERY SA #3  
 SHEET 9



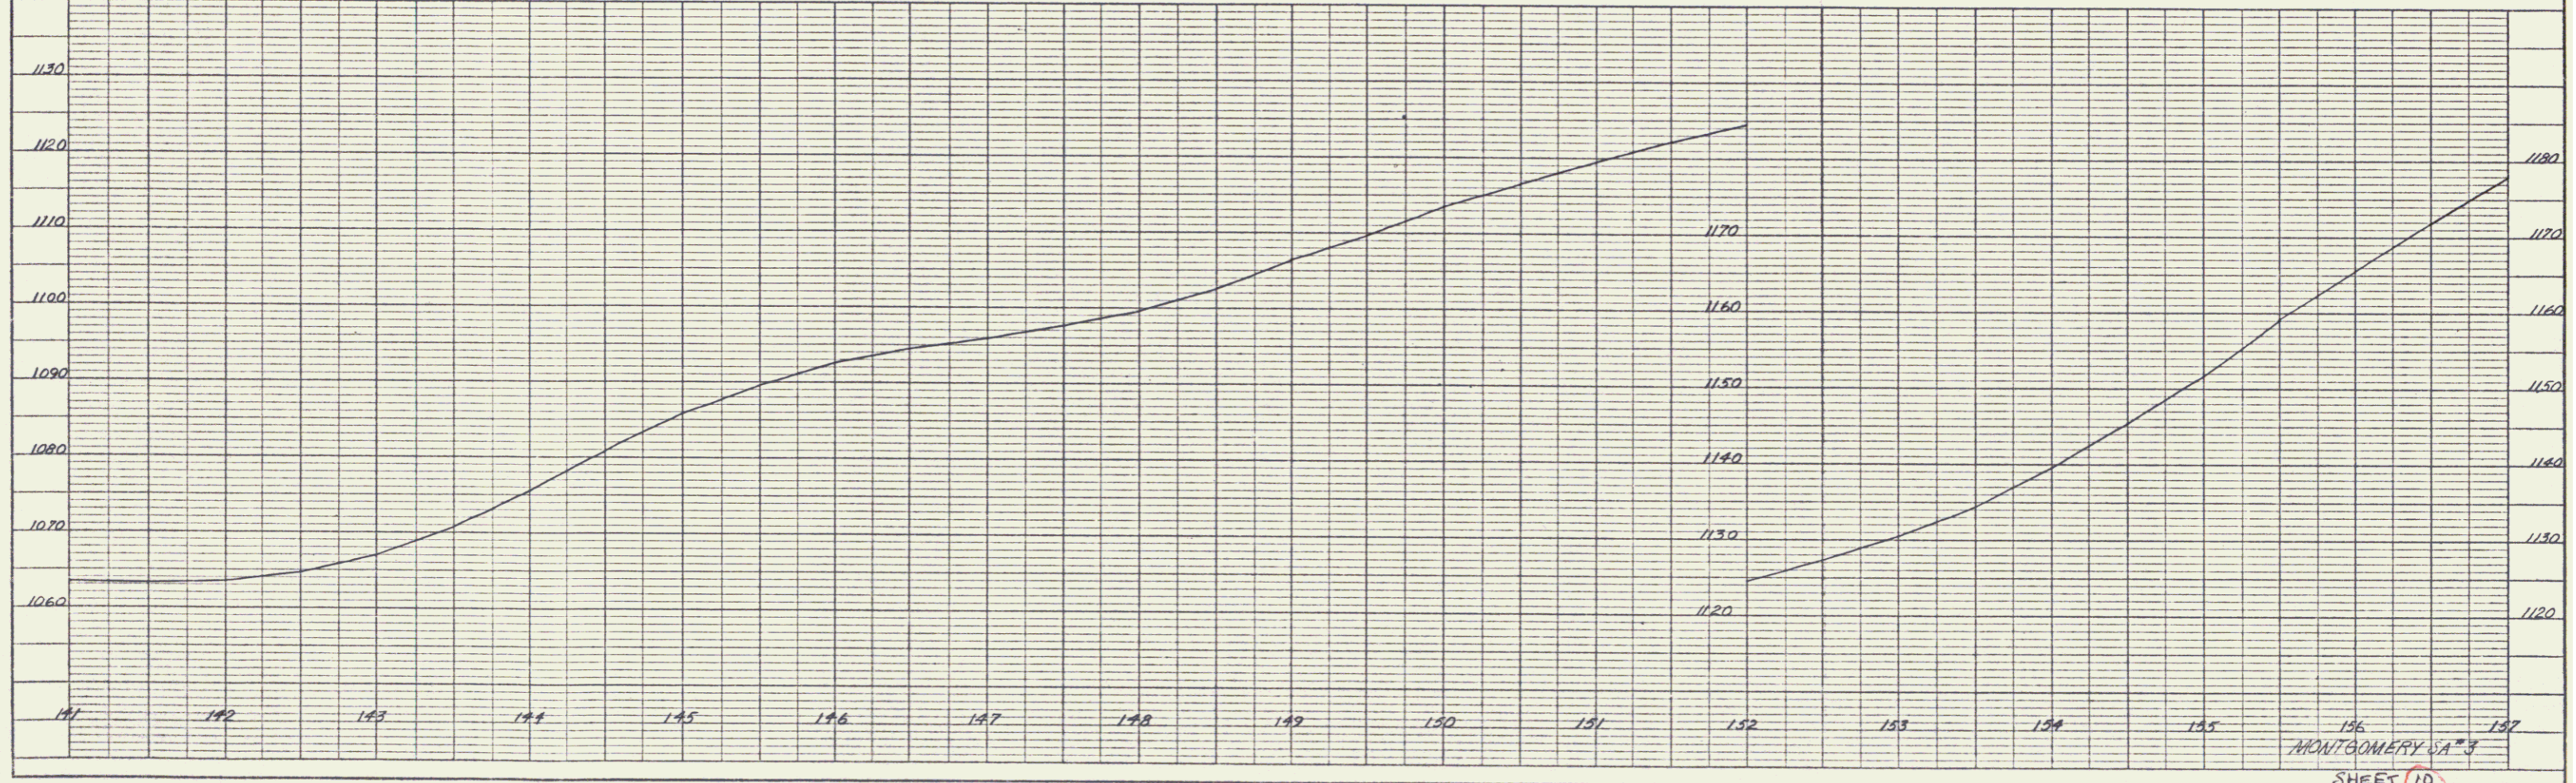
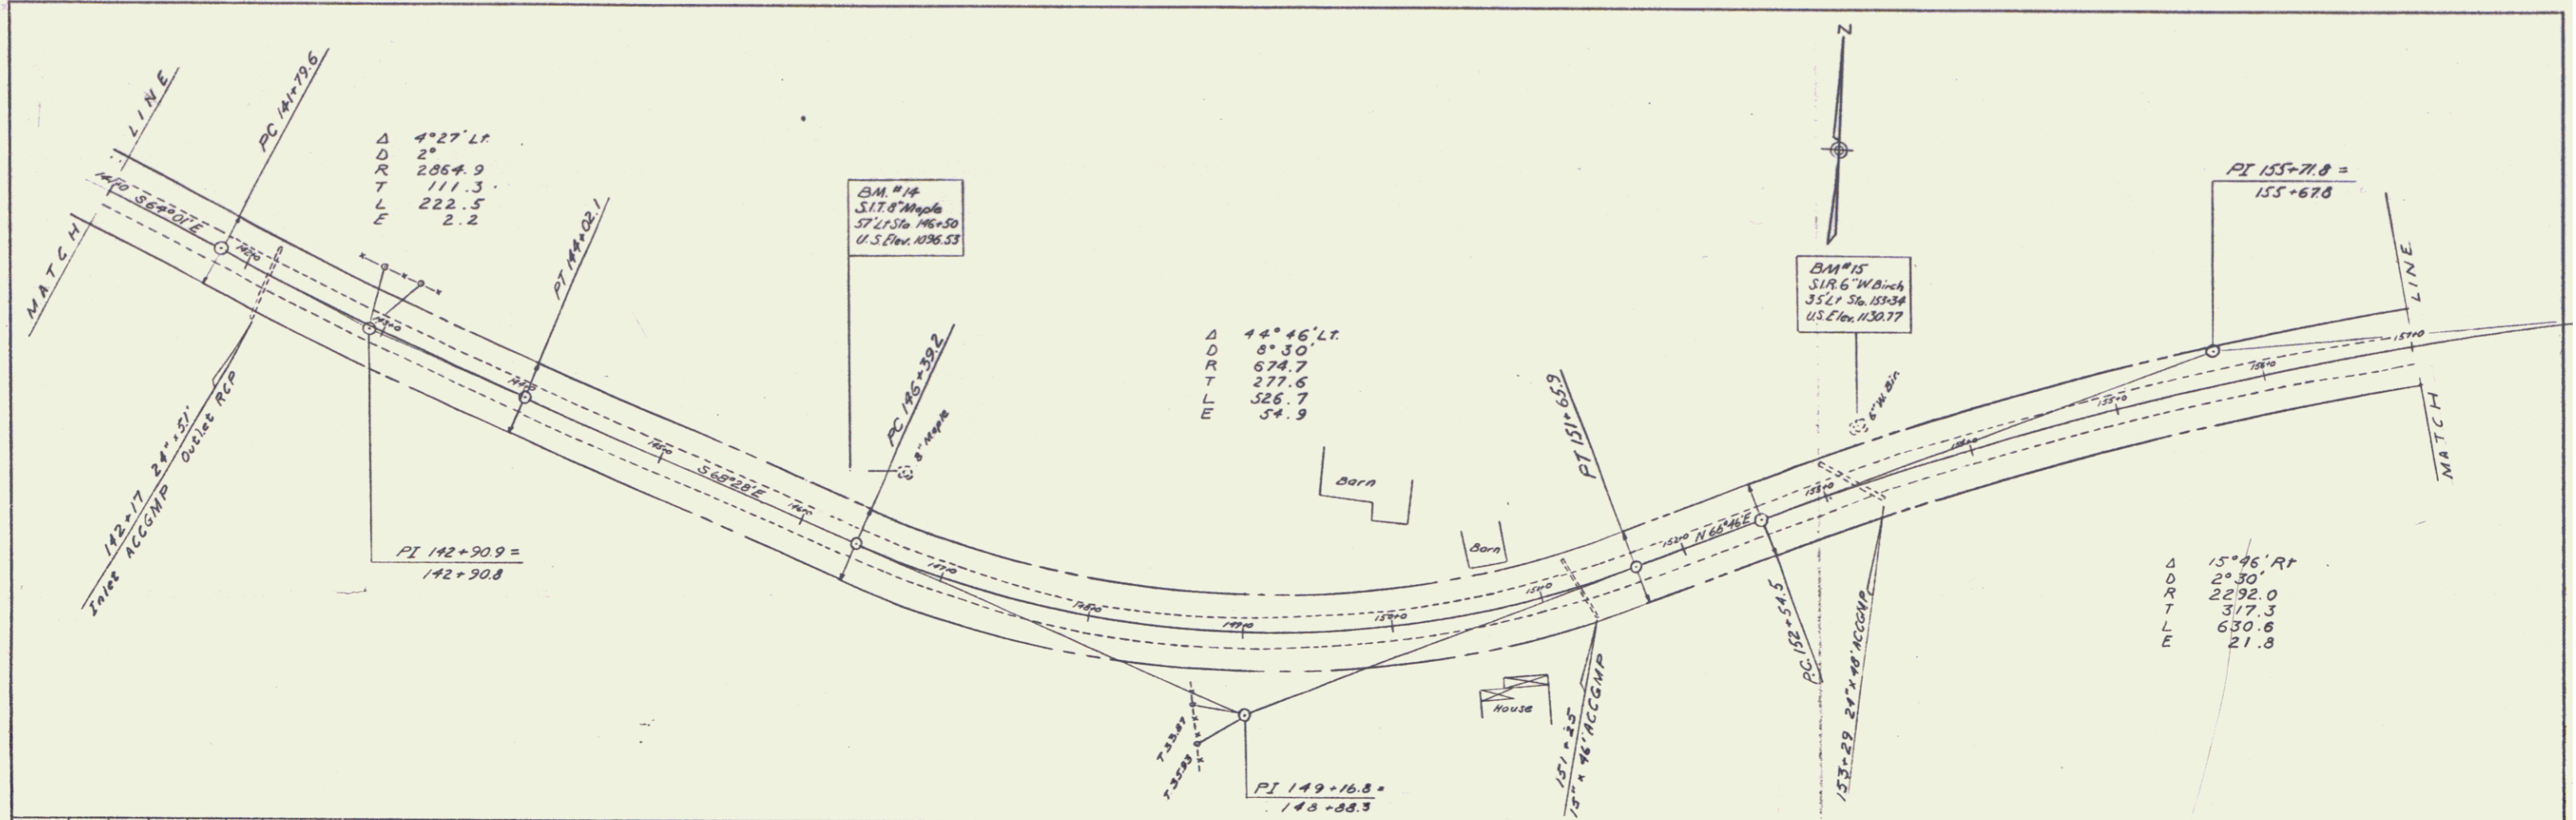


PLATE 1 - PLAN PROFILE & P & E STANDARD  
 REUFIL & ESTER CO. NEW YORK  
 4 & E CO. NO. 344-108  
 MADE IN U.S.A.

MONTGOMERY SA #3  
 SHEET 10





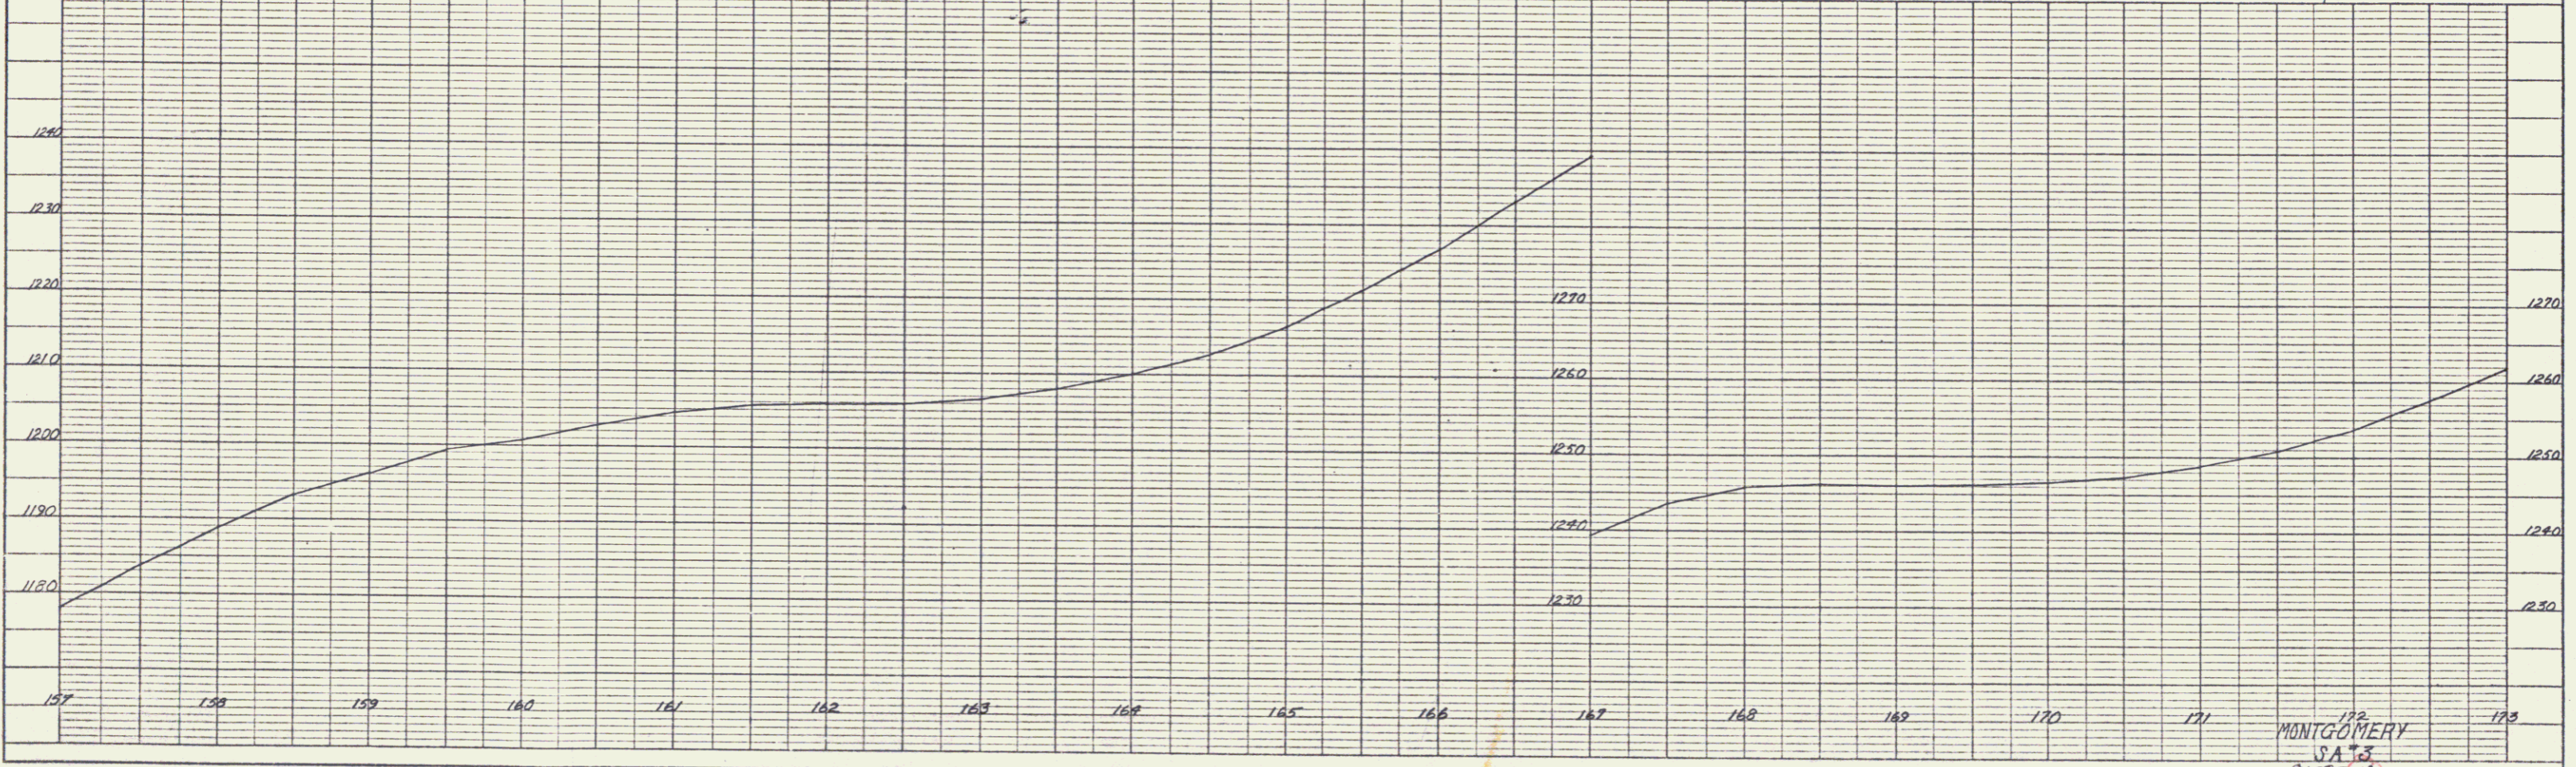


PLATE 1 - PLAN, PROFILE, G.P.A.R. & STANDARD  
 KEMPFL & ESSER CO., NEW YORK

122  
 MONTGOMERY  
 S.A. 73  
 SHEET 12



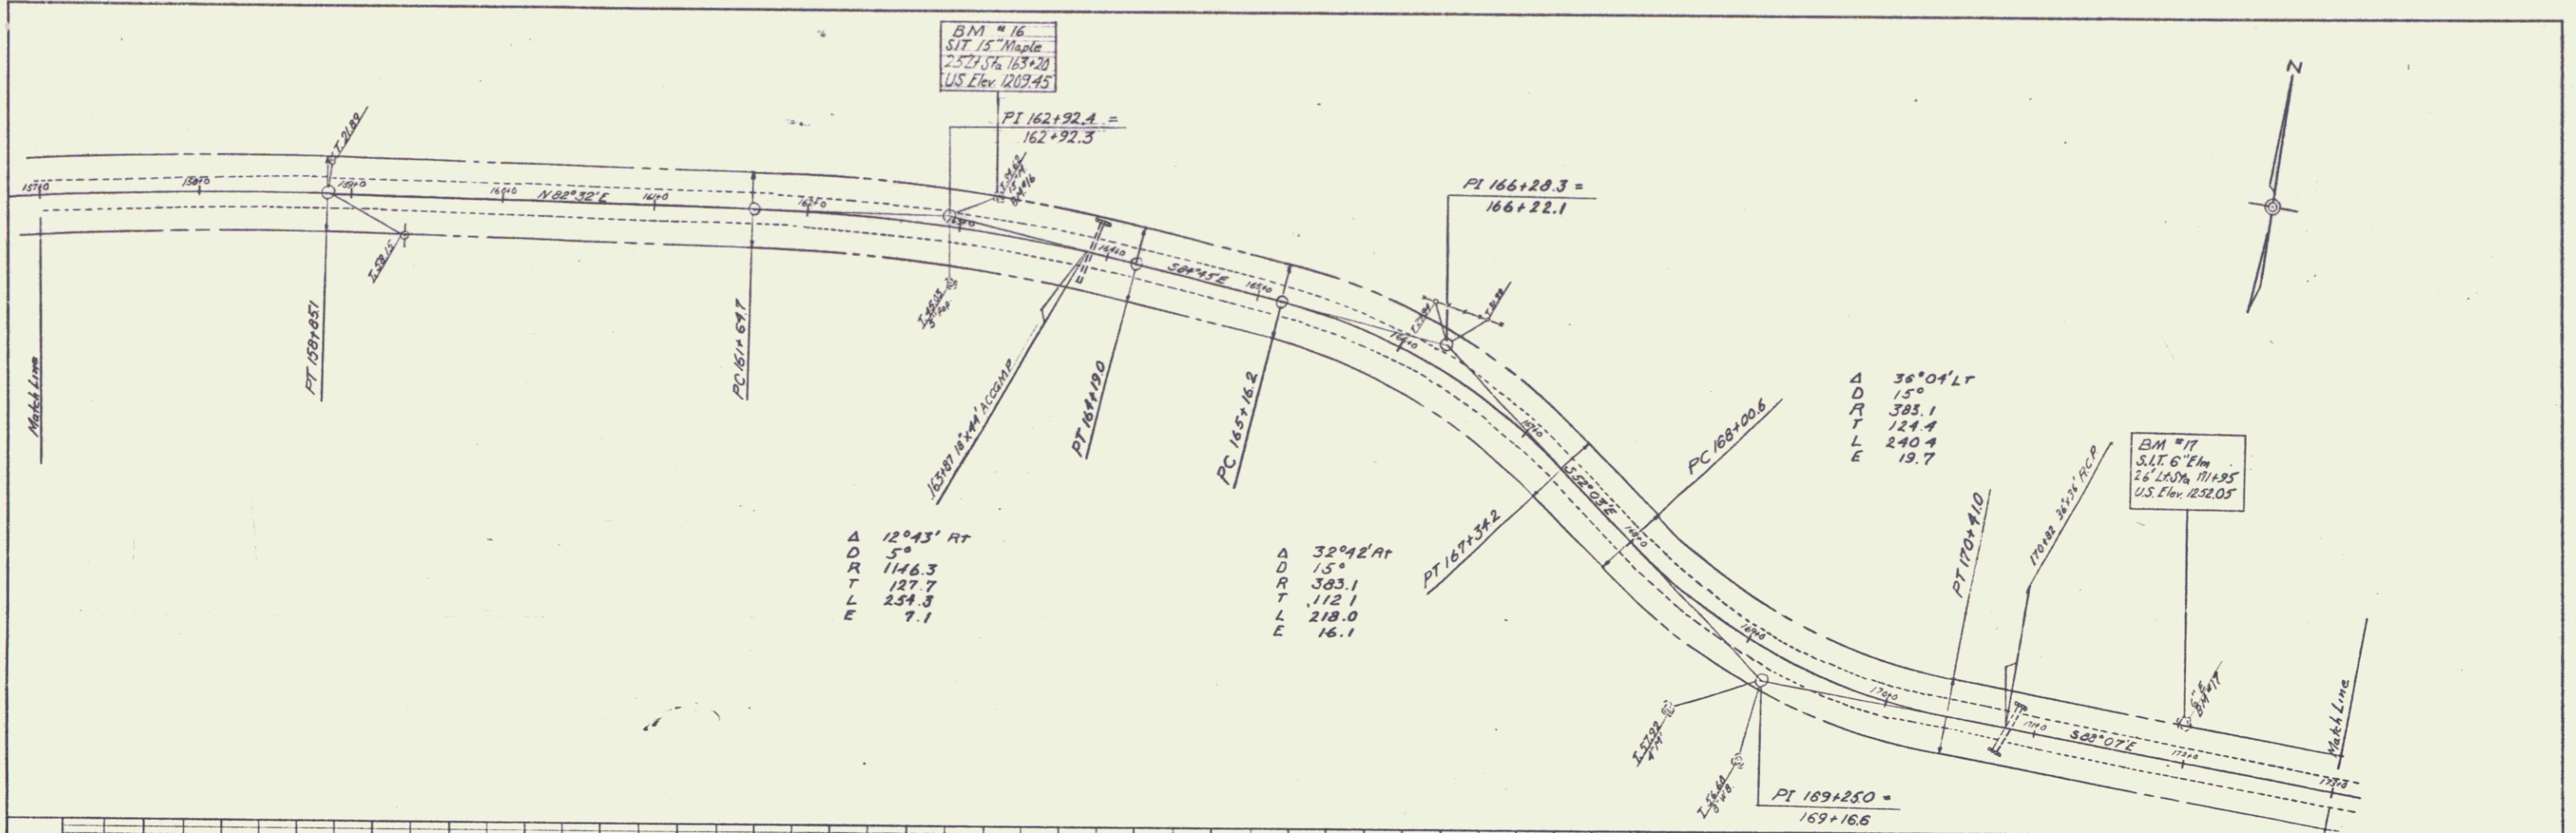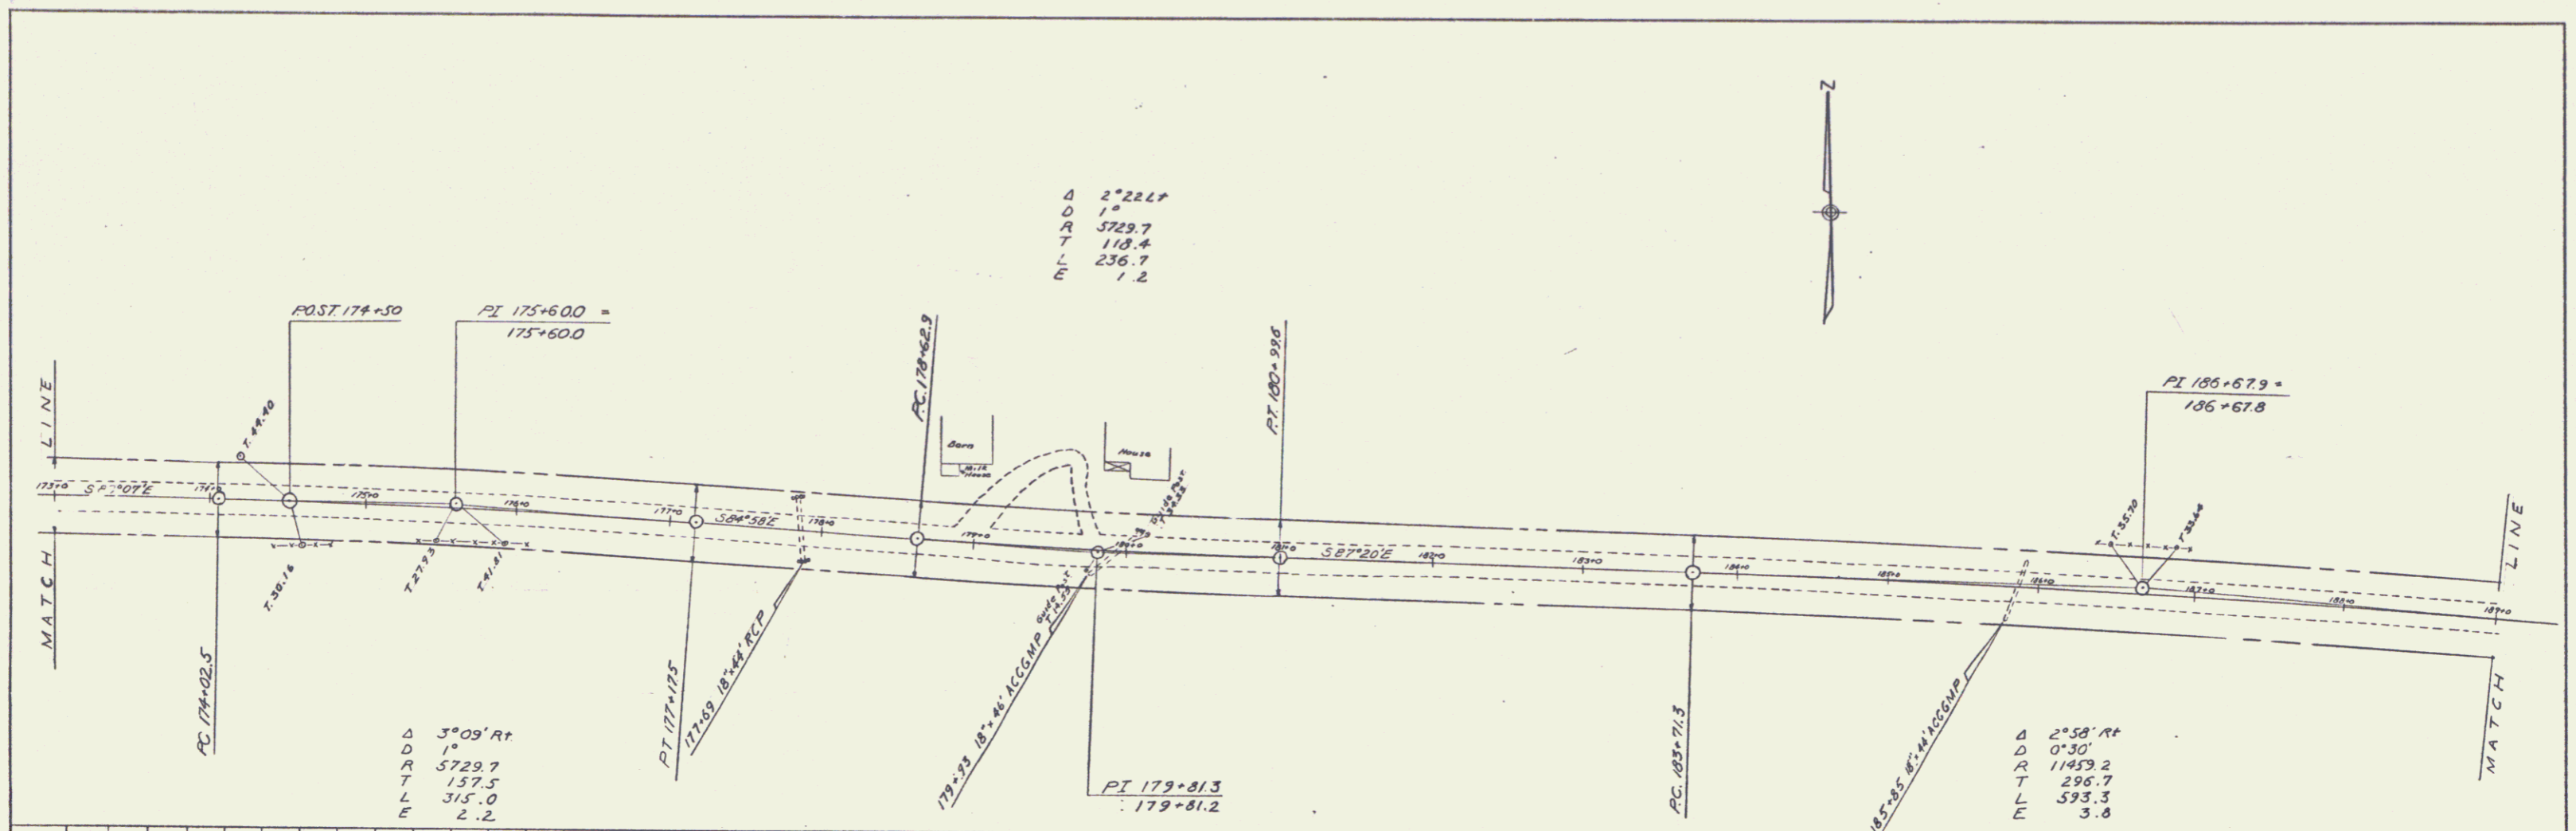

Δ 2°22.1' Rt  
 D 1.0  
 R 5729.7  
 T 118.4  
 L 236.7  
 E 1.2

Δ 3°09' Rt  
 D 1.0  
 R 5729.7  
 T 157.5  
 L 315.0  
 E 2.2

Δ 2°58' Rt  
 D 0'30"  
 T 296.7  
 L 593.3  
 E 3.8

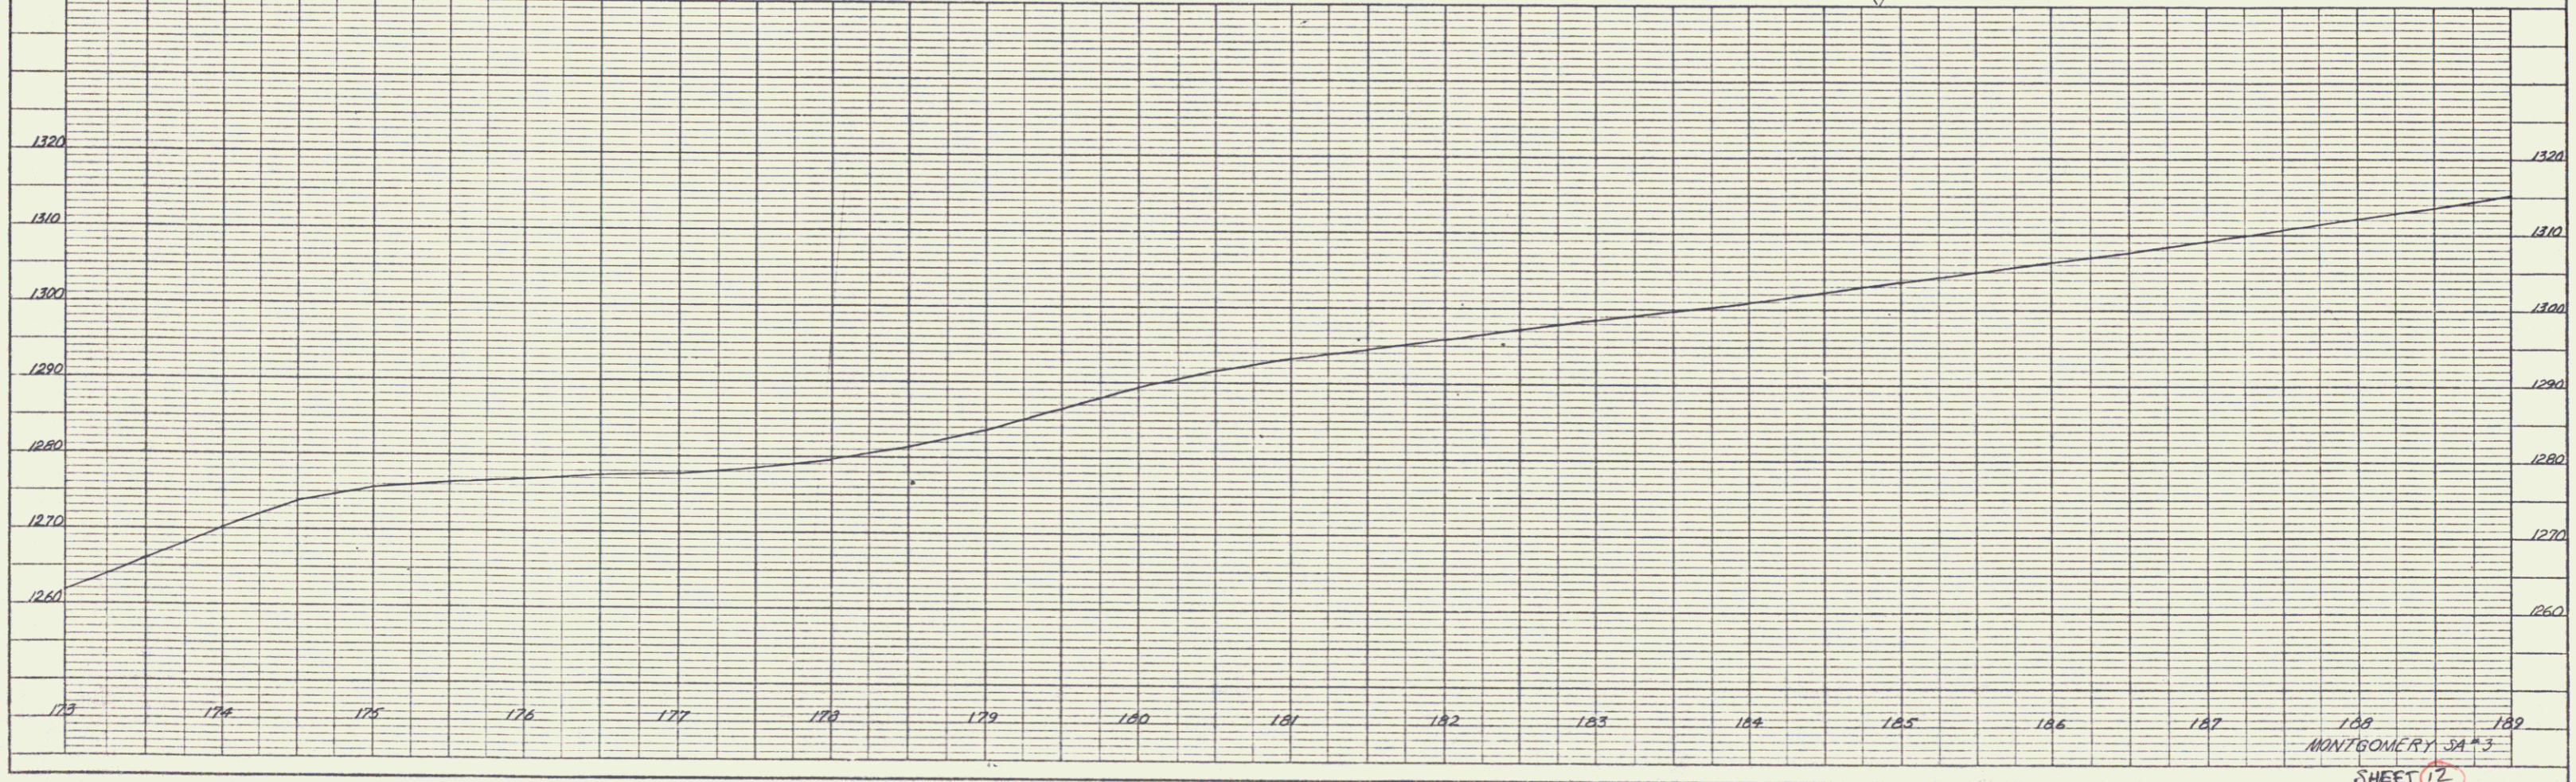


PLATE 1. PLAN, PROFILE, & R.A. & E. STANDARD  
 A & E CO. NO. 348-106  
 MADE IN U.S.A.

188  
 MONTGOMERY SA #3  
 SHEET 12



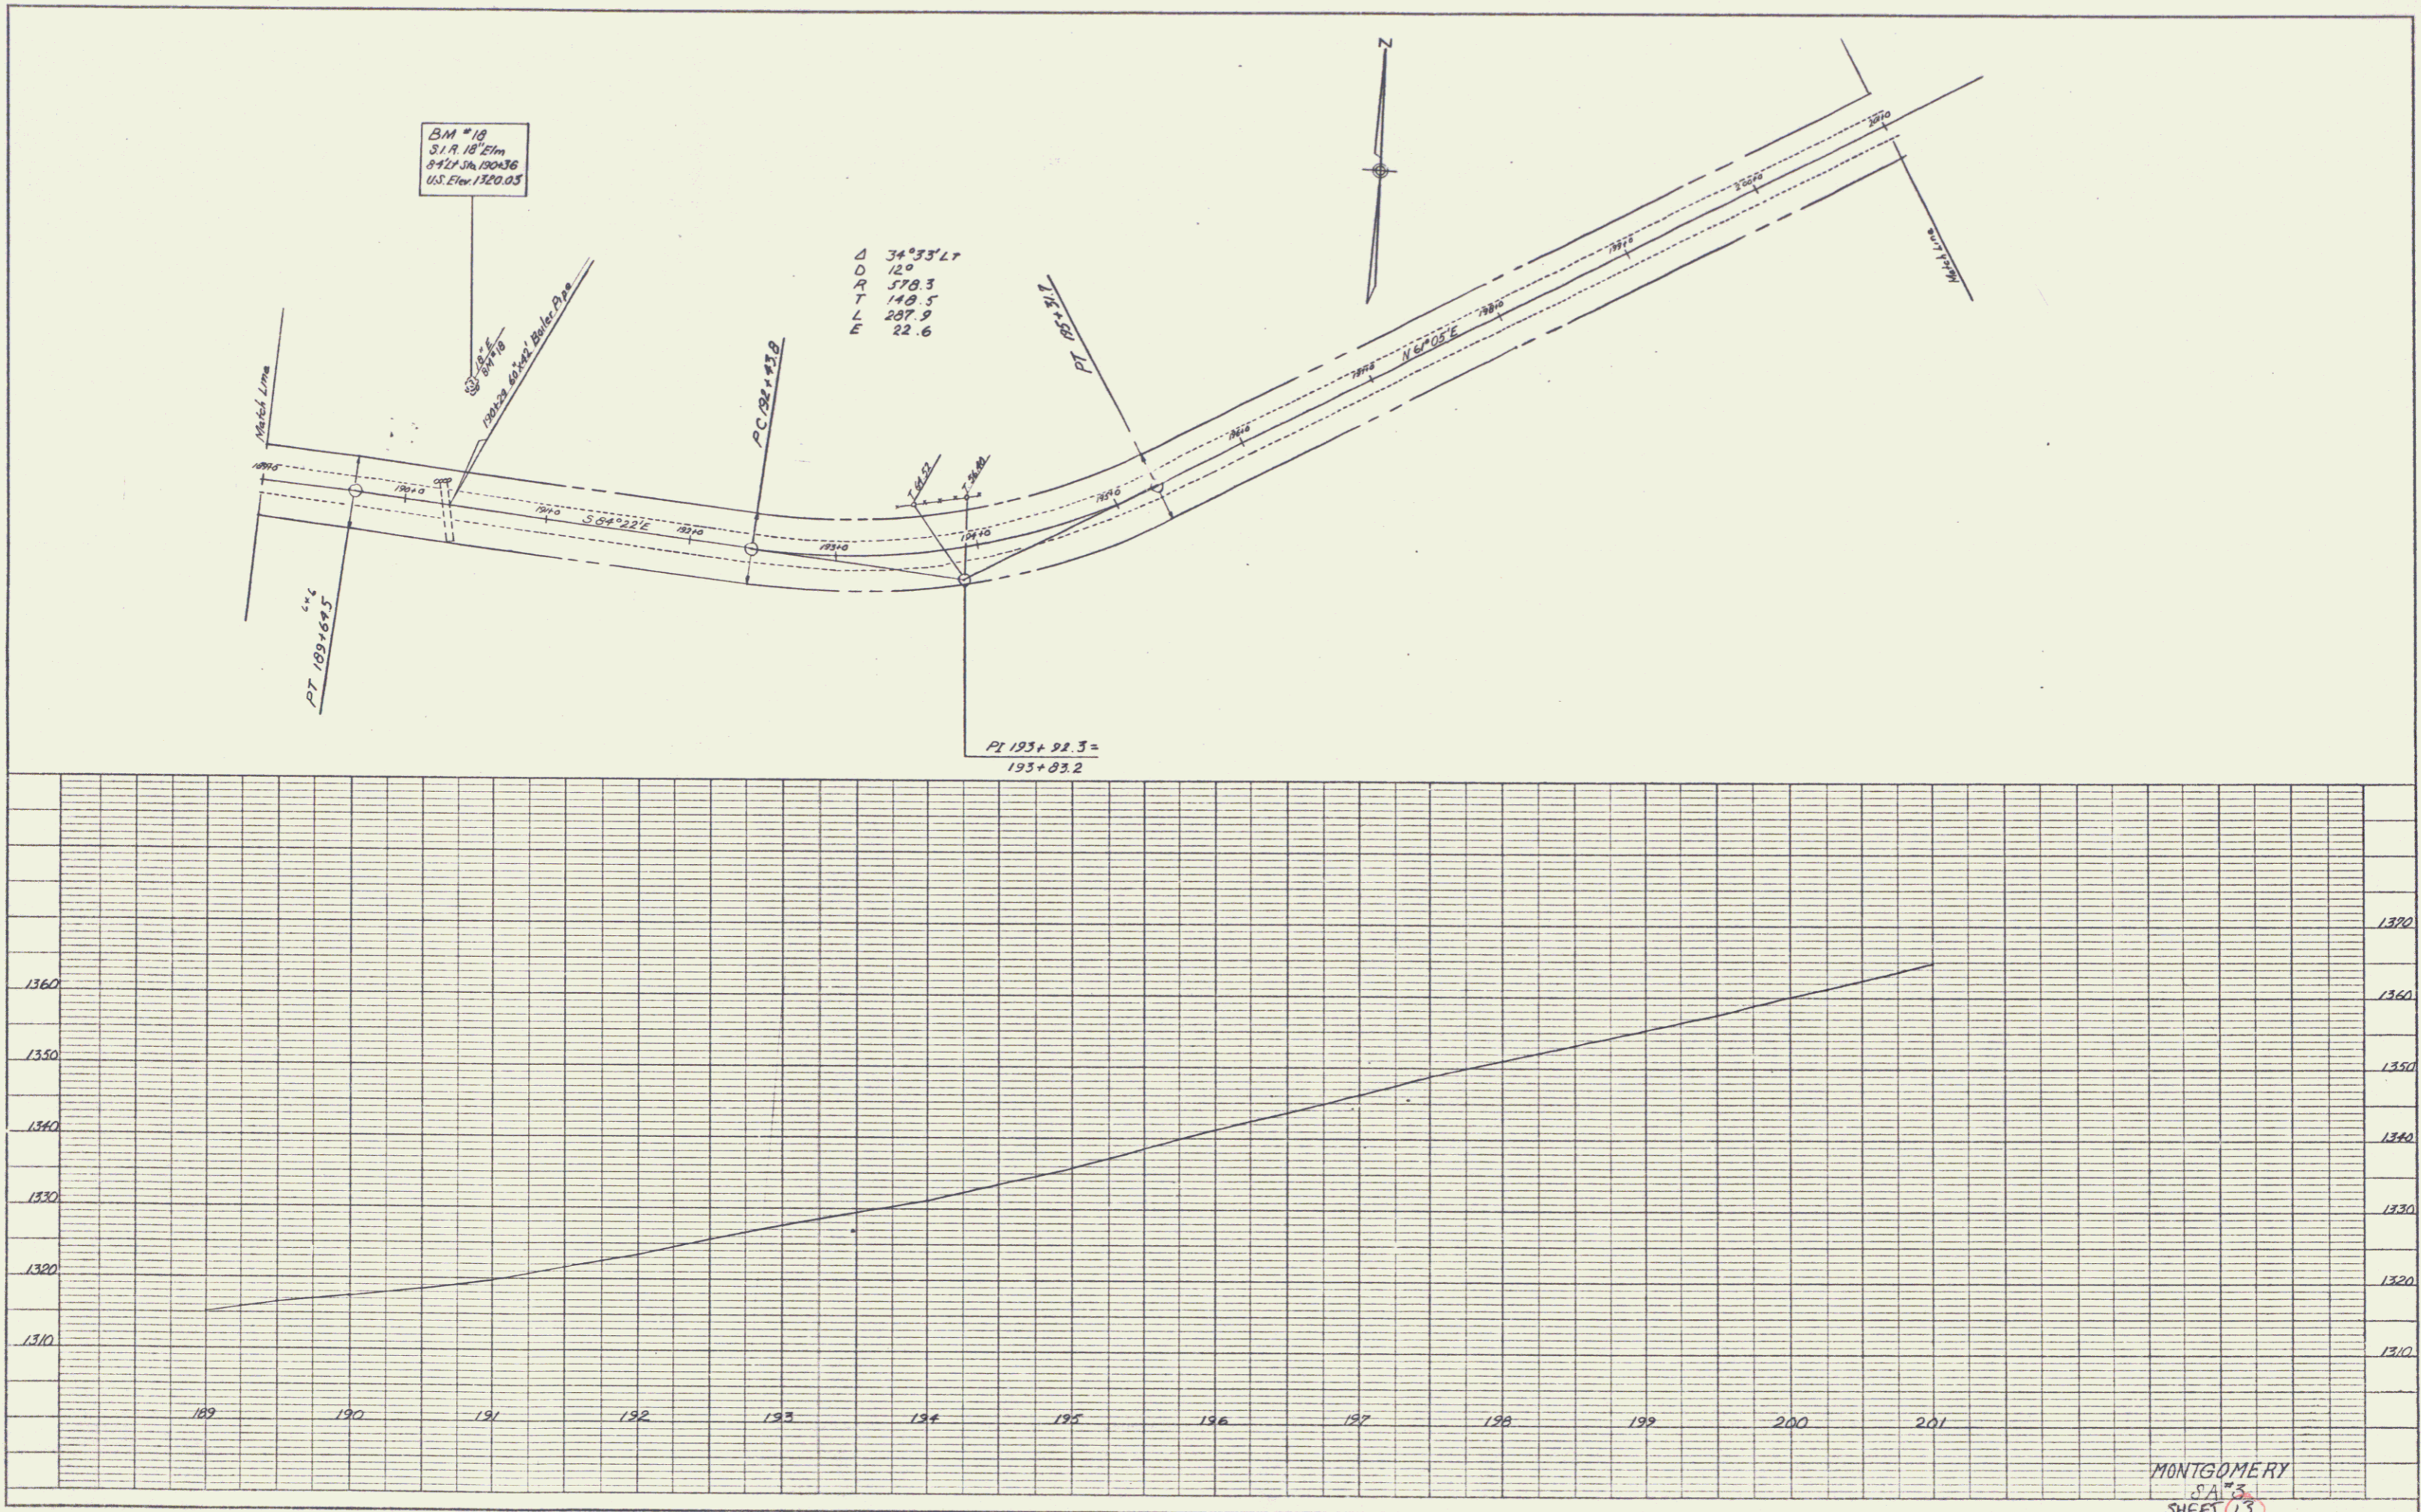


PLATE 1 - PLAN PROFILE - D.P.P. & E. STANDARD  
 \* A.E. Co. No. 326705

MONTGOMERY  
 S.A. #3  
 SHEET 13



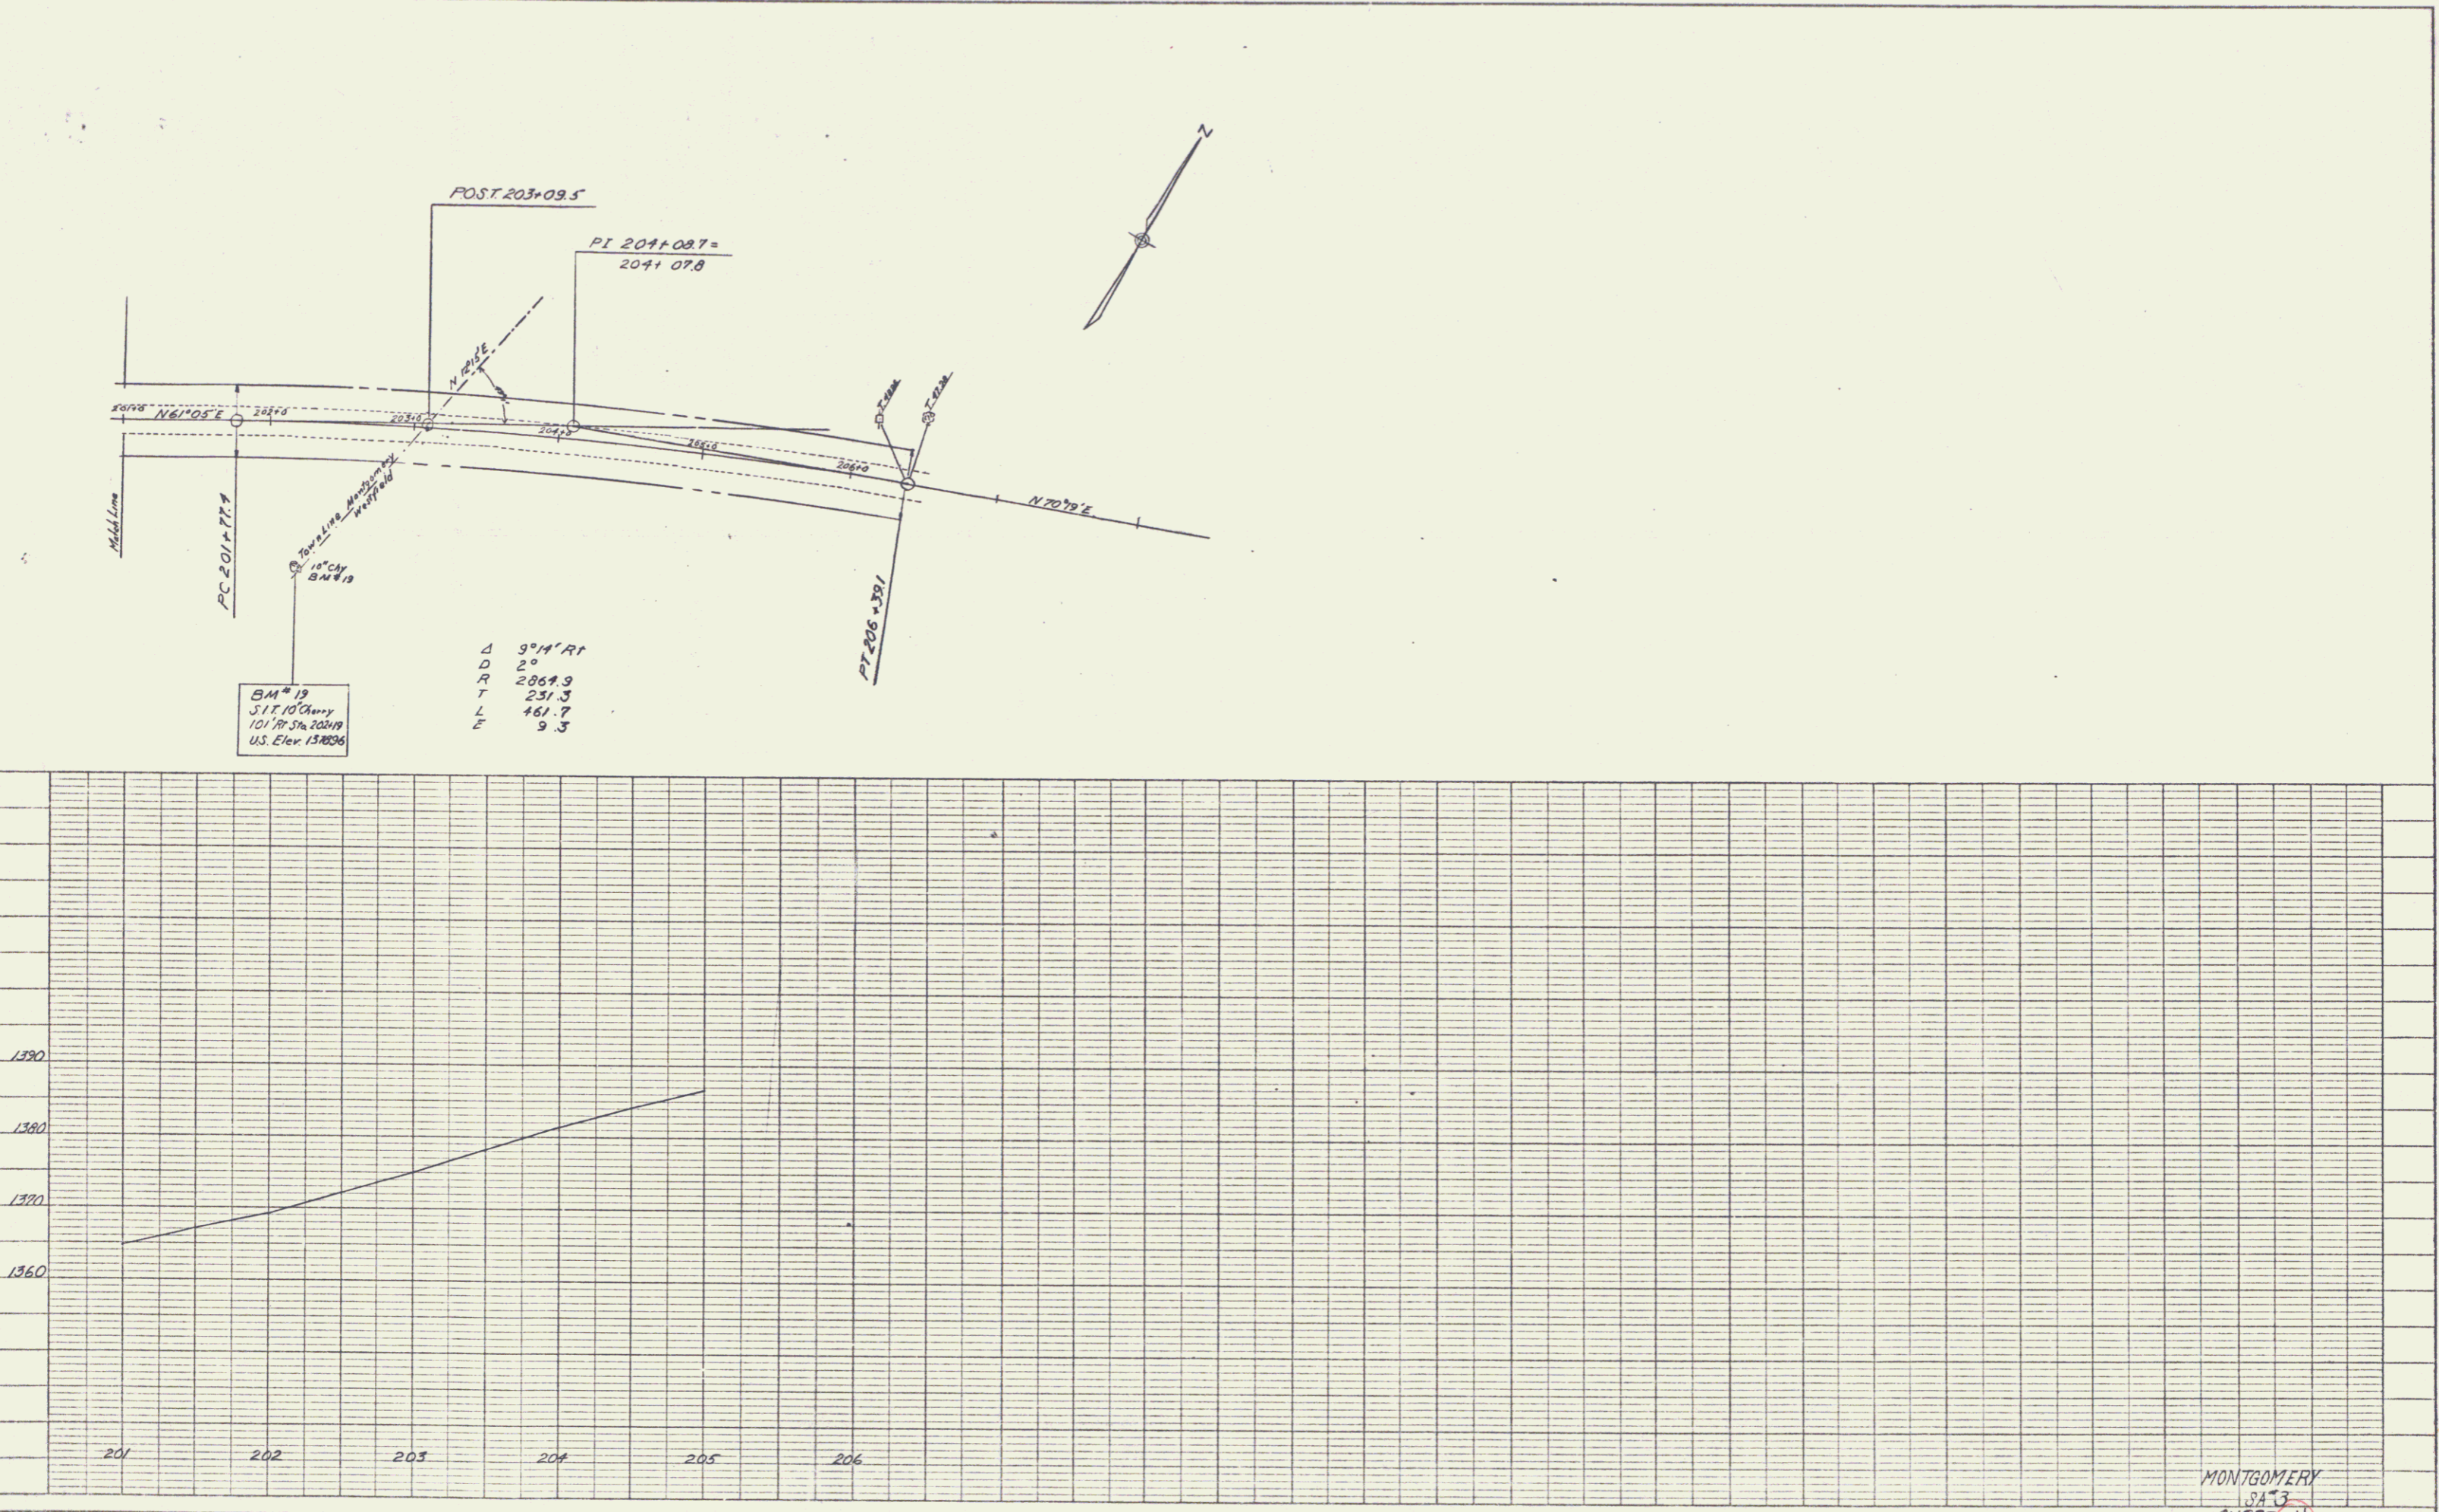


PLATE 1 - PLAN - PROFILE - G. P. & R. E. STANBARD  
 KEUPTON & ESSER CO., NEW YORK  
 P. & E. ON THE 240-108

MONTGOMERY  
 SA 3  
 SHEET 14

14