


DEMOLITION & DISPOSAL OF BUILDING  
192-50 & 21  
193-06 & 21

GUARD RAIL, THREE CABLE  
W/ LIGHT WOOD POSTS  
11 IS 58+00 - 60+00 LT

BITUMINOUS CONCRETE CURB  
SB 194-50-203/00LT

DRILLING/BLASTING OF SOLID ROCK SUBGRADE  
NB 192-00-194-50

REMOVAL & DISPOSAL OF PRESENT GUARD RAIL  
SB 199-95-203/00ET

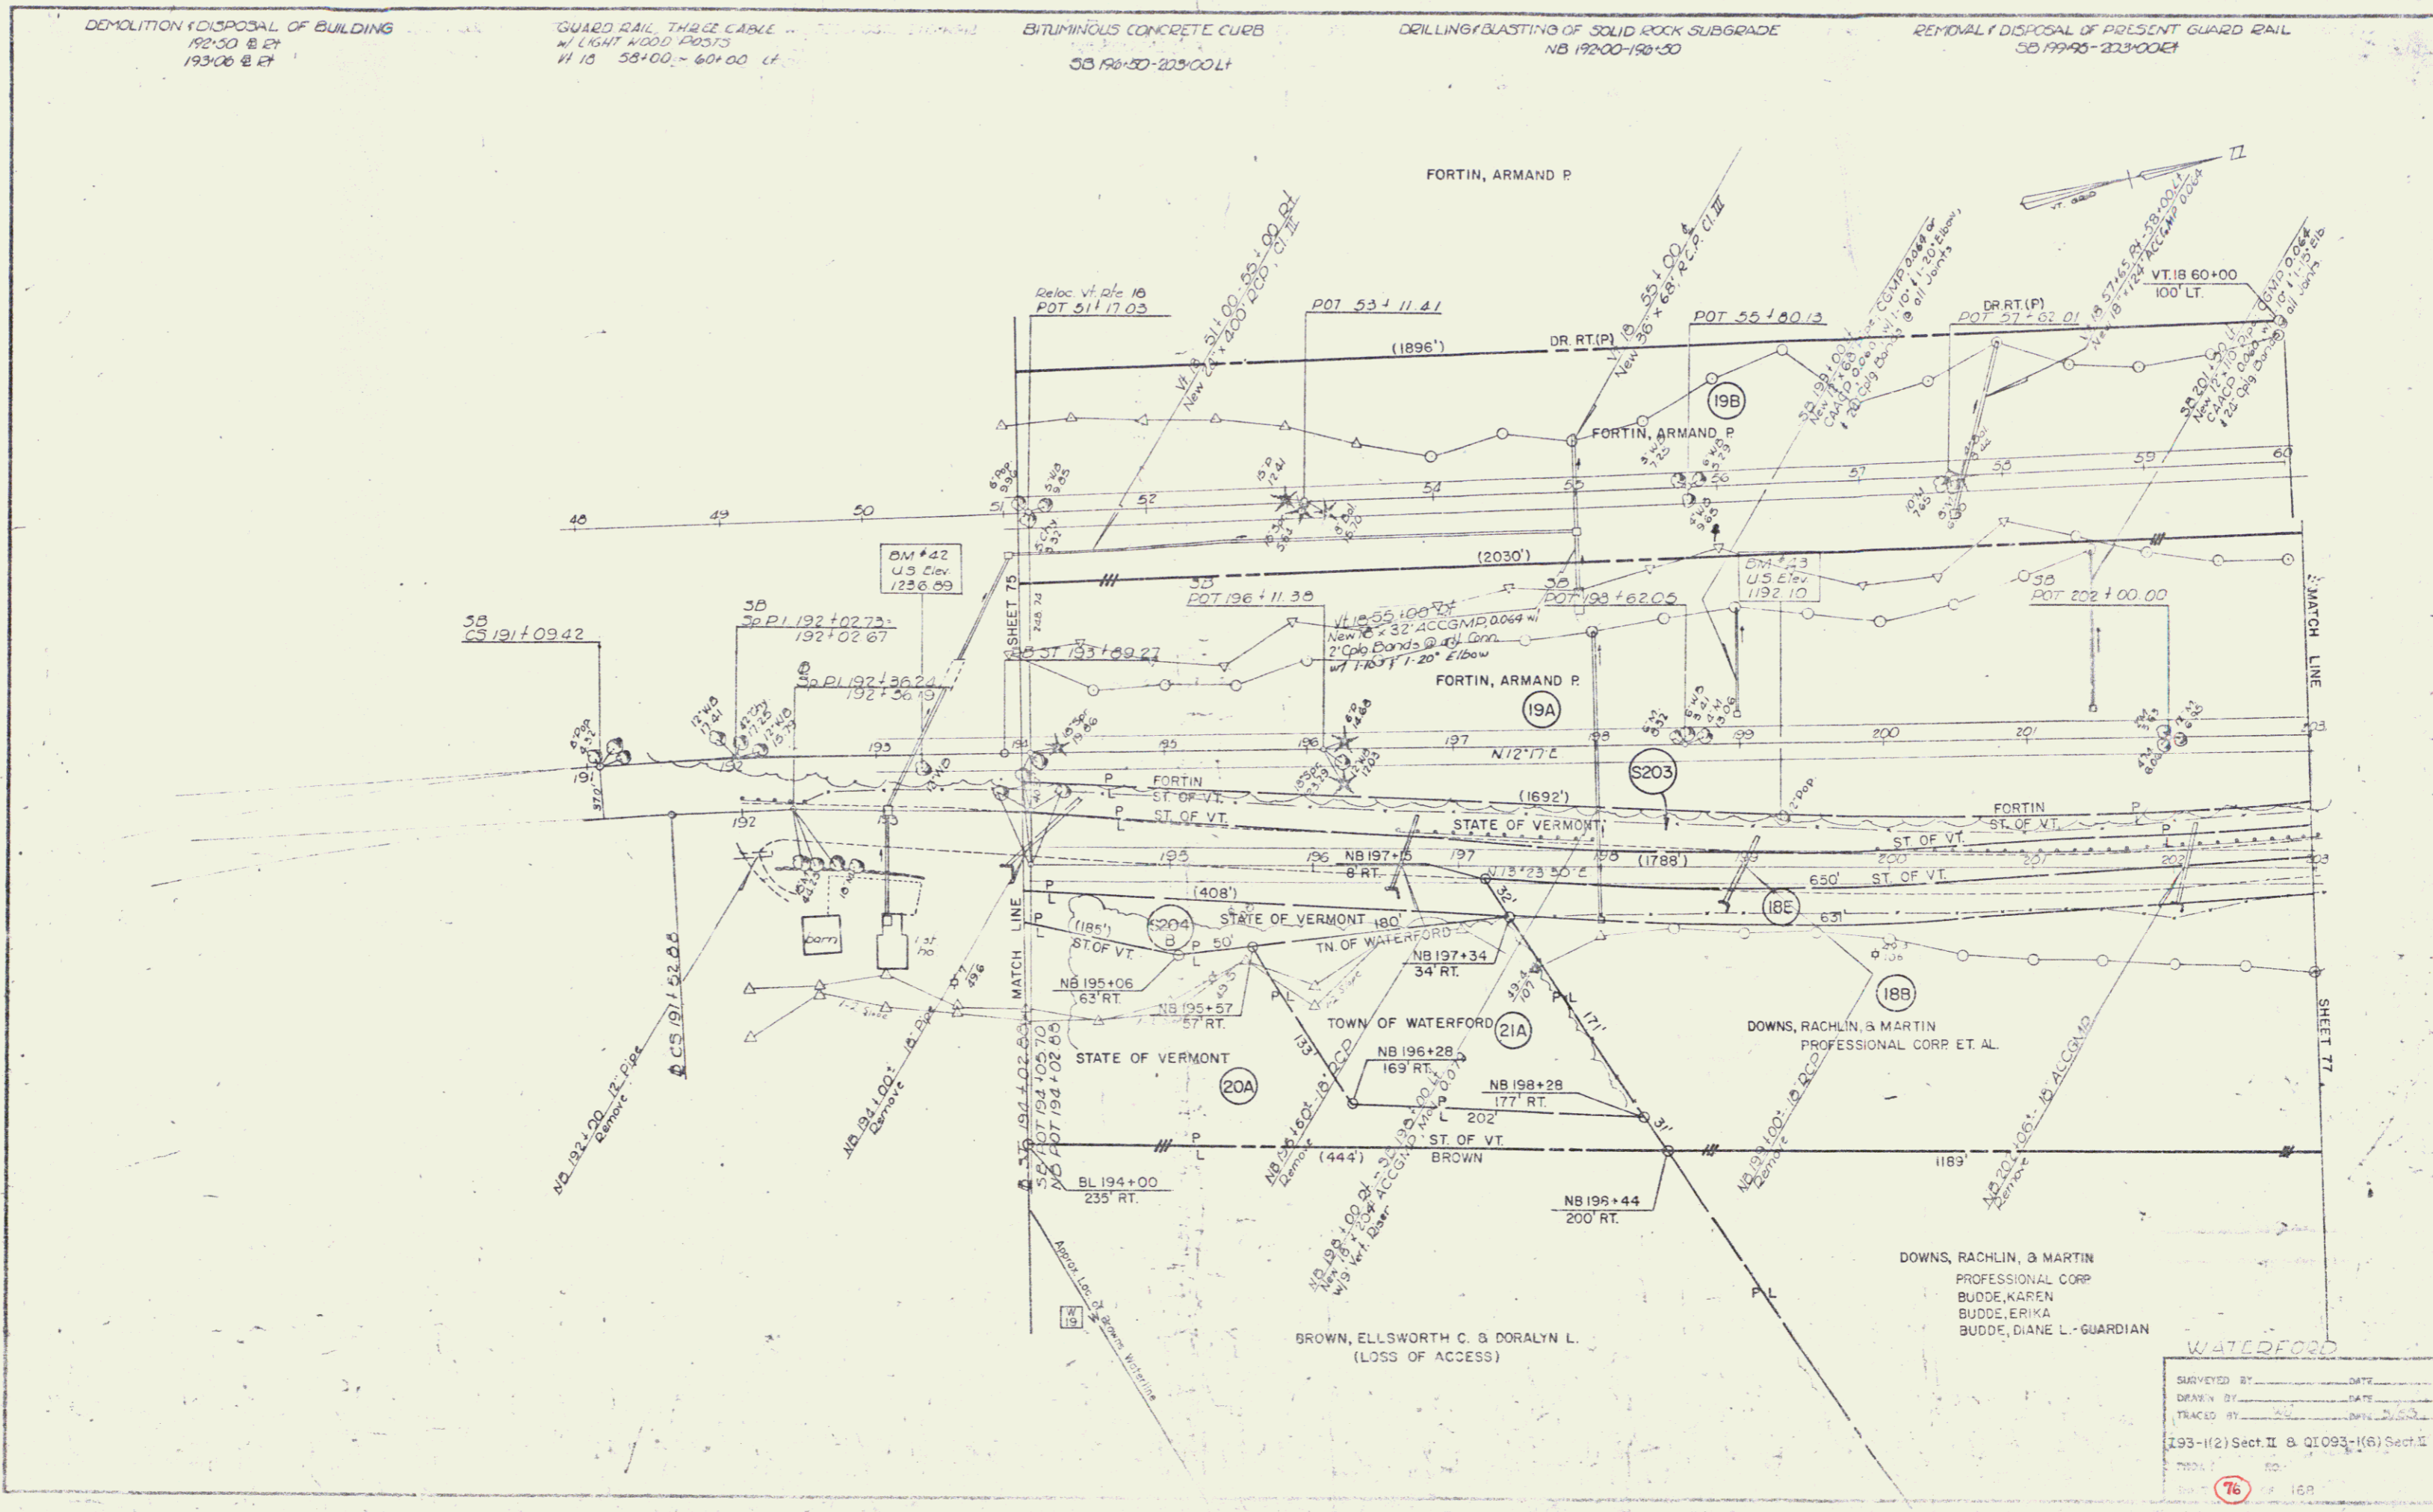

DOWNES, RACHLIN, & MARTIN  
PROFESSIONAL CORP  
BUDE, KAREN  
BUDE, ERIKA  
BUDE, DIANE L. - GUARDIAN

BROWN, ELLSWORTH C. & DORALYN L.  
(LOSS OF ACCESS)

WATERFORD  
SURVEYED BY \_\_\_\_\_ DATE \_\_\_\_\_  
DRAWN BY \_\_\_\_\_ DATE \_\_\_\_\_  
TRACED BY \_\_\_\_\_ DATE \_\_\_\_\_  
193-1(2) Sect II & Q1093-1(6) Sect II  
76  
168

SHEET 76  
69