

Woven Wire Fence w/ Steel Posts
NB 451+00 - 467+00
SB 451+00 - 467+00


Guard Rail, 3 Cable w/ Lt. Wood Posts*
NB 451+00 - 467+00 Rt.
SB 451+00 - 467+00 Lt.

Drilling & Blasting of Solid Rock Subgrade
SB 452+50 - 456+50
SB 463+50 - 467+00

Jute Matting
NB 451+00 - 453+50 Lt.
SB 451+00 - 452+75 Lt.

* Denotes Stage II Construction

* Control of Access is complete on this sheet *

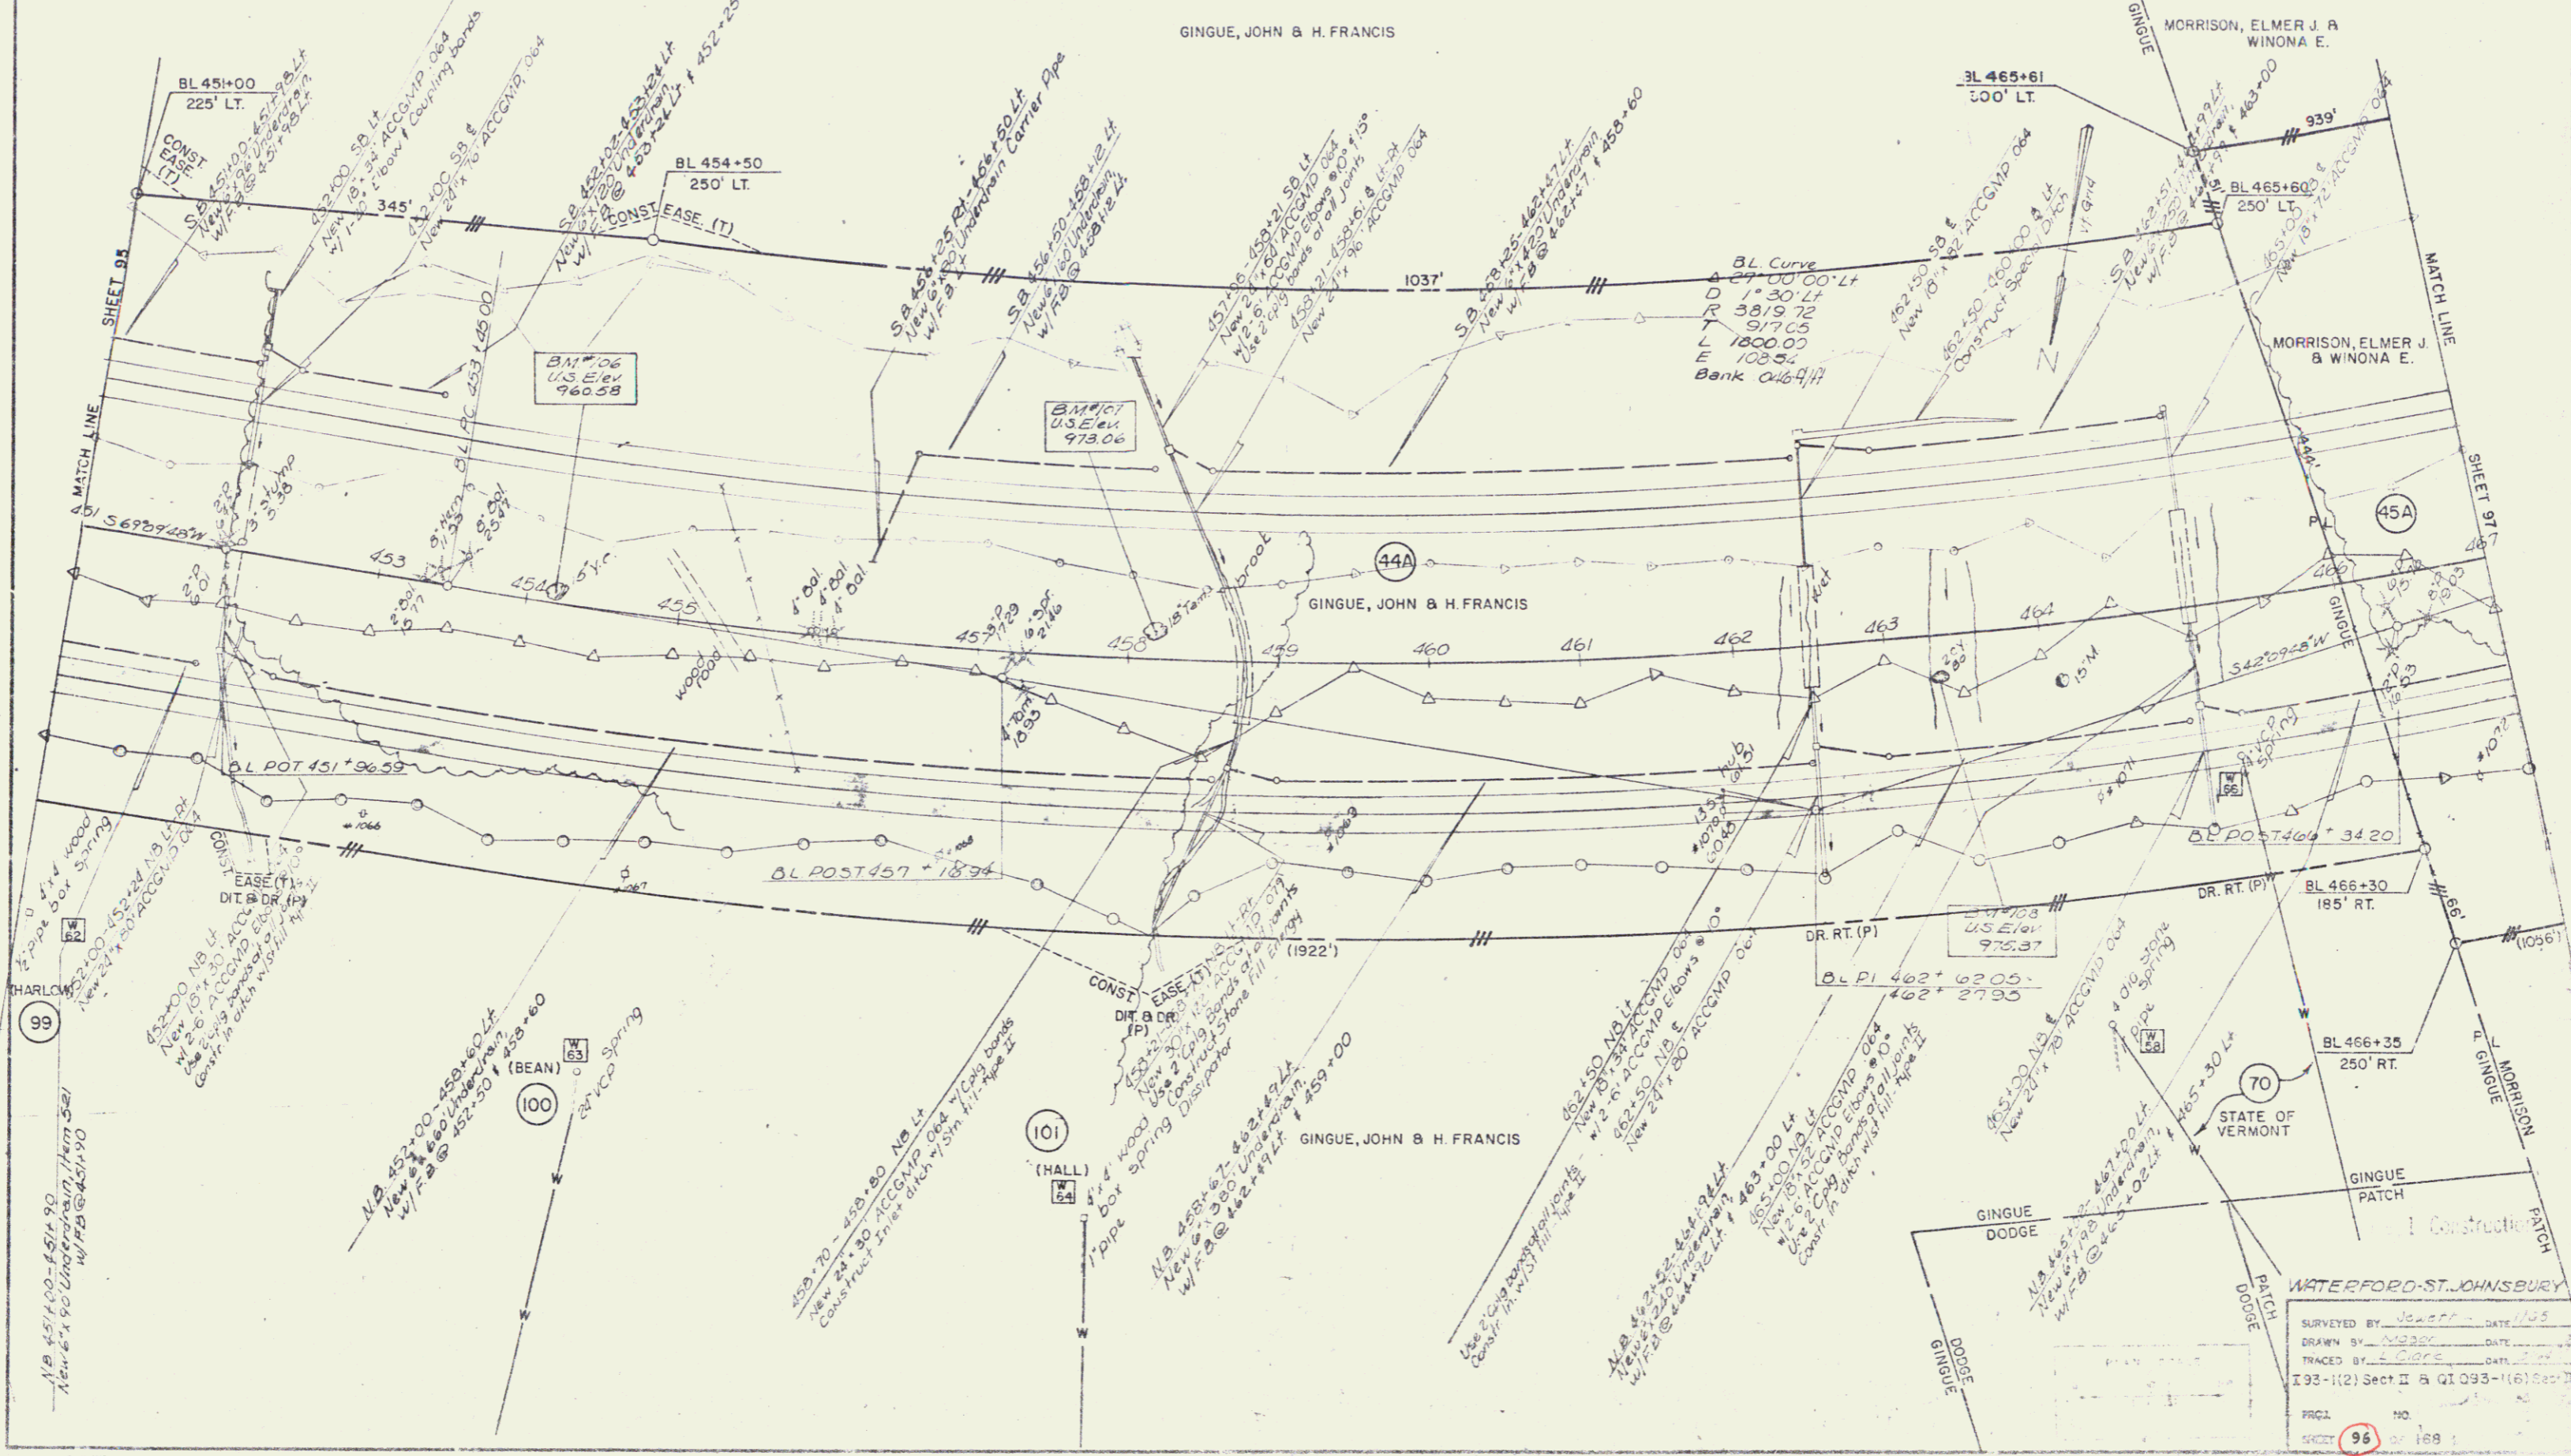

WATERFORD-ST. JOHNSBURY
SURVEYED BY: J. S. ... DATE: 1/25
DRAWN BY: ... DATE: ...
TRACED BY: ... DATE: ...
193-1(2) Sect II A Q1093-1(6) Sect II
SHEET NO. 96 OF 189