

ALL DRIVES AS INDICATED ON PLANS
ARE SUBJECT TO PERMITS PURSUANT
TO TITLE 19,
SECTION 43, V.S.A.

JUTE MATTING
ITEM 65410
121+50-122+50 LT
125+50-127+50 LT

DRILLING & BURSTING OF SOLID
ROCK SUBGRADE, ITEM 20610
113+00-113+77

SAND BORROW, ITEM 20331
113+00-121+00
GUARD RAIL, PLANK W/ WOOD
POSTS, ITEM 62110
126+85 RT

EXCAVATION AND REMOVAL OF
ROAD SURFACES AND PAVEMENTS
ITEM 20215
125+50-127+00 RT


WOVEN WIRE FENCE W/
STEEL POSTS, ITEM 62025
113+00-129+00 RT
113+00-129+00 LT

Δ
D
O
R
T
L
E
0° 14' Lt
2'
2664.79'
5.63'
11.66'
0.0
Bank 0.057 ft./ft.

Curve Data
Δ 45° 59' 11" Lt
D 2'
L 2864.62'
T 1215.64'
E 2249.32'
Bank 0.057 ft./ft.

State Of Vermont
Dept. Of Fish & Game

State Of Vermont
Dept. Of Fish & Game

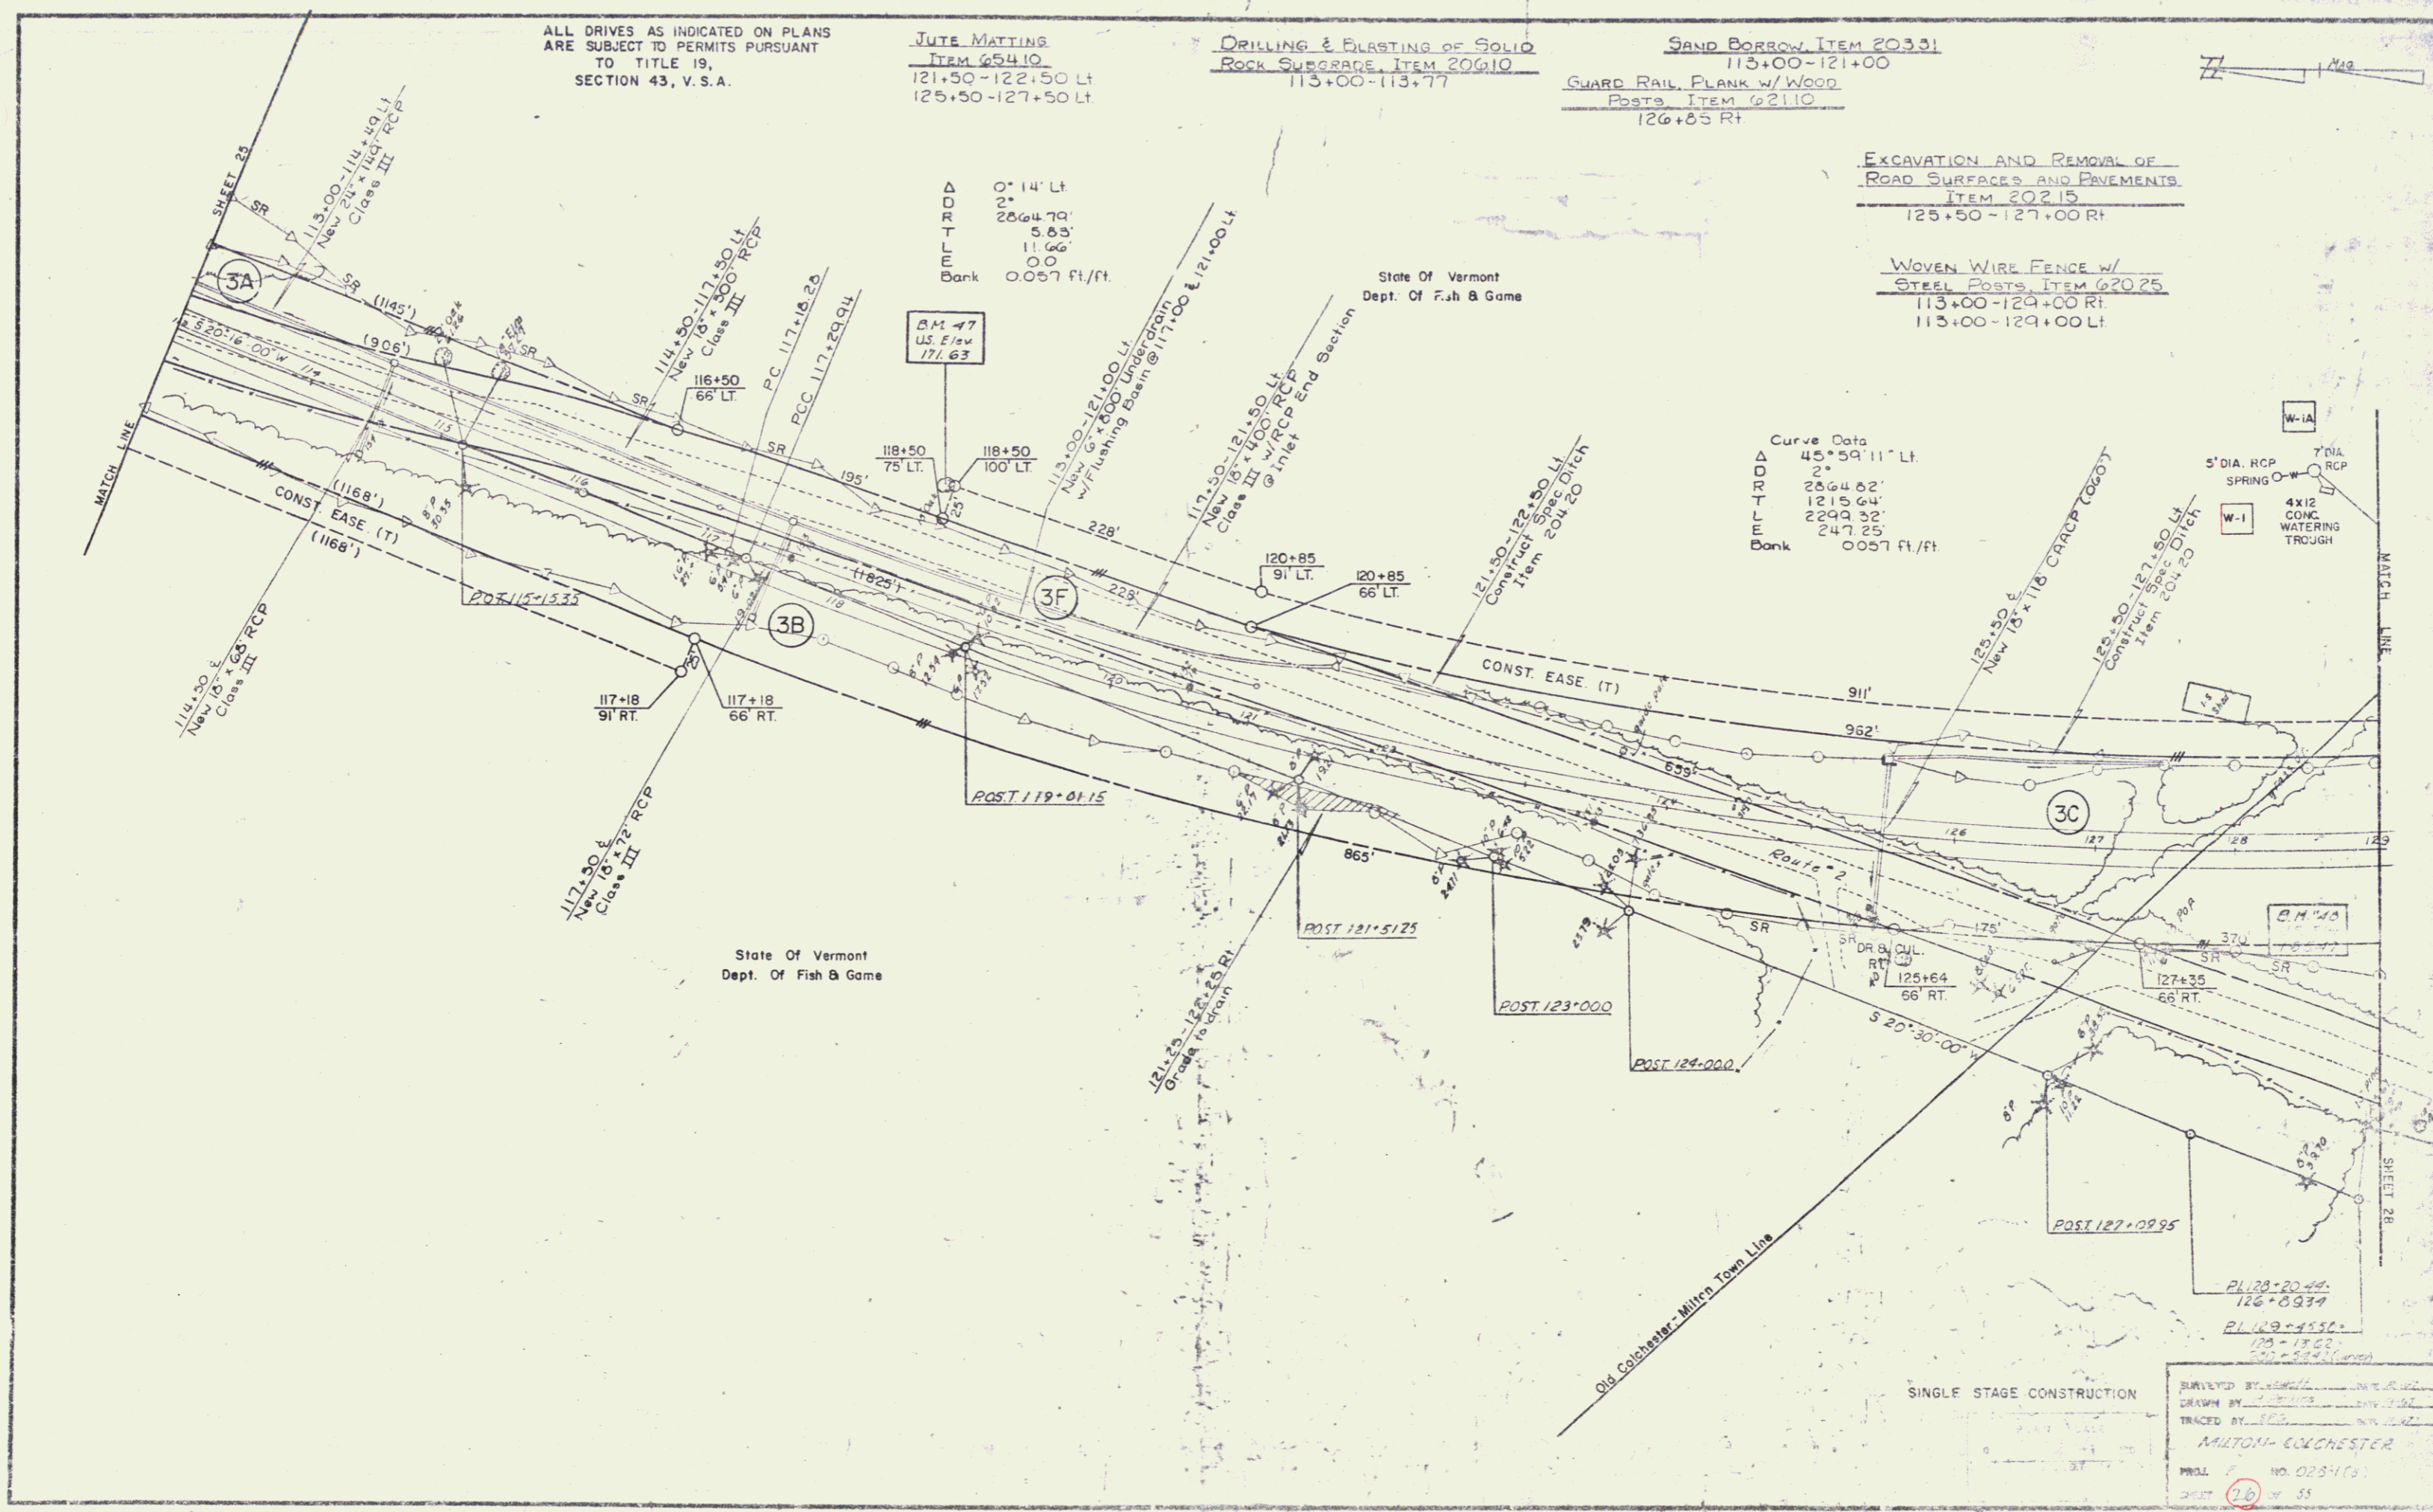

SINGLE STAGE CONSTRUCTION

SURVEYED BY: [Signature]
DRAWN BY: [Signature]
TRACED BY: [Signature]
MILTON-COLCHESTER
PROJ. NO. 023-113
SHEET 08 OF 55