


CONSTRUCT APPROACH  
Rev. TR 58 11+65 LT.

ALL DRIVES AS INDICATED ON PLANS  
ARE SUBJECT TO PERMITS PURSUANT  
TO TITLE 19,  
SECTION 43, V.S.A.

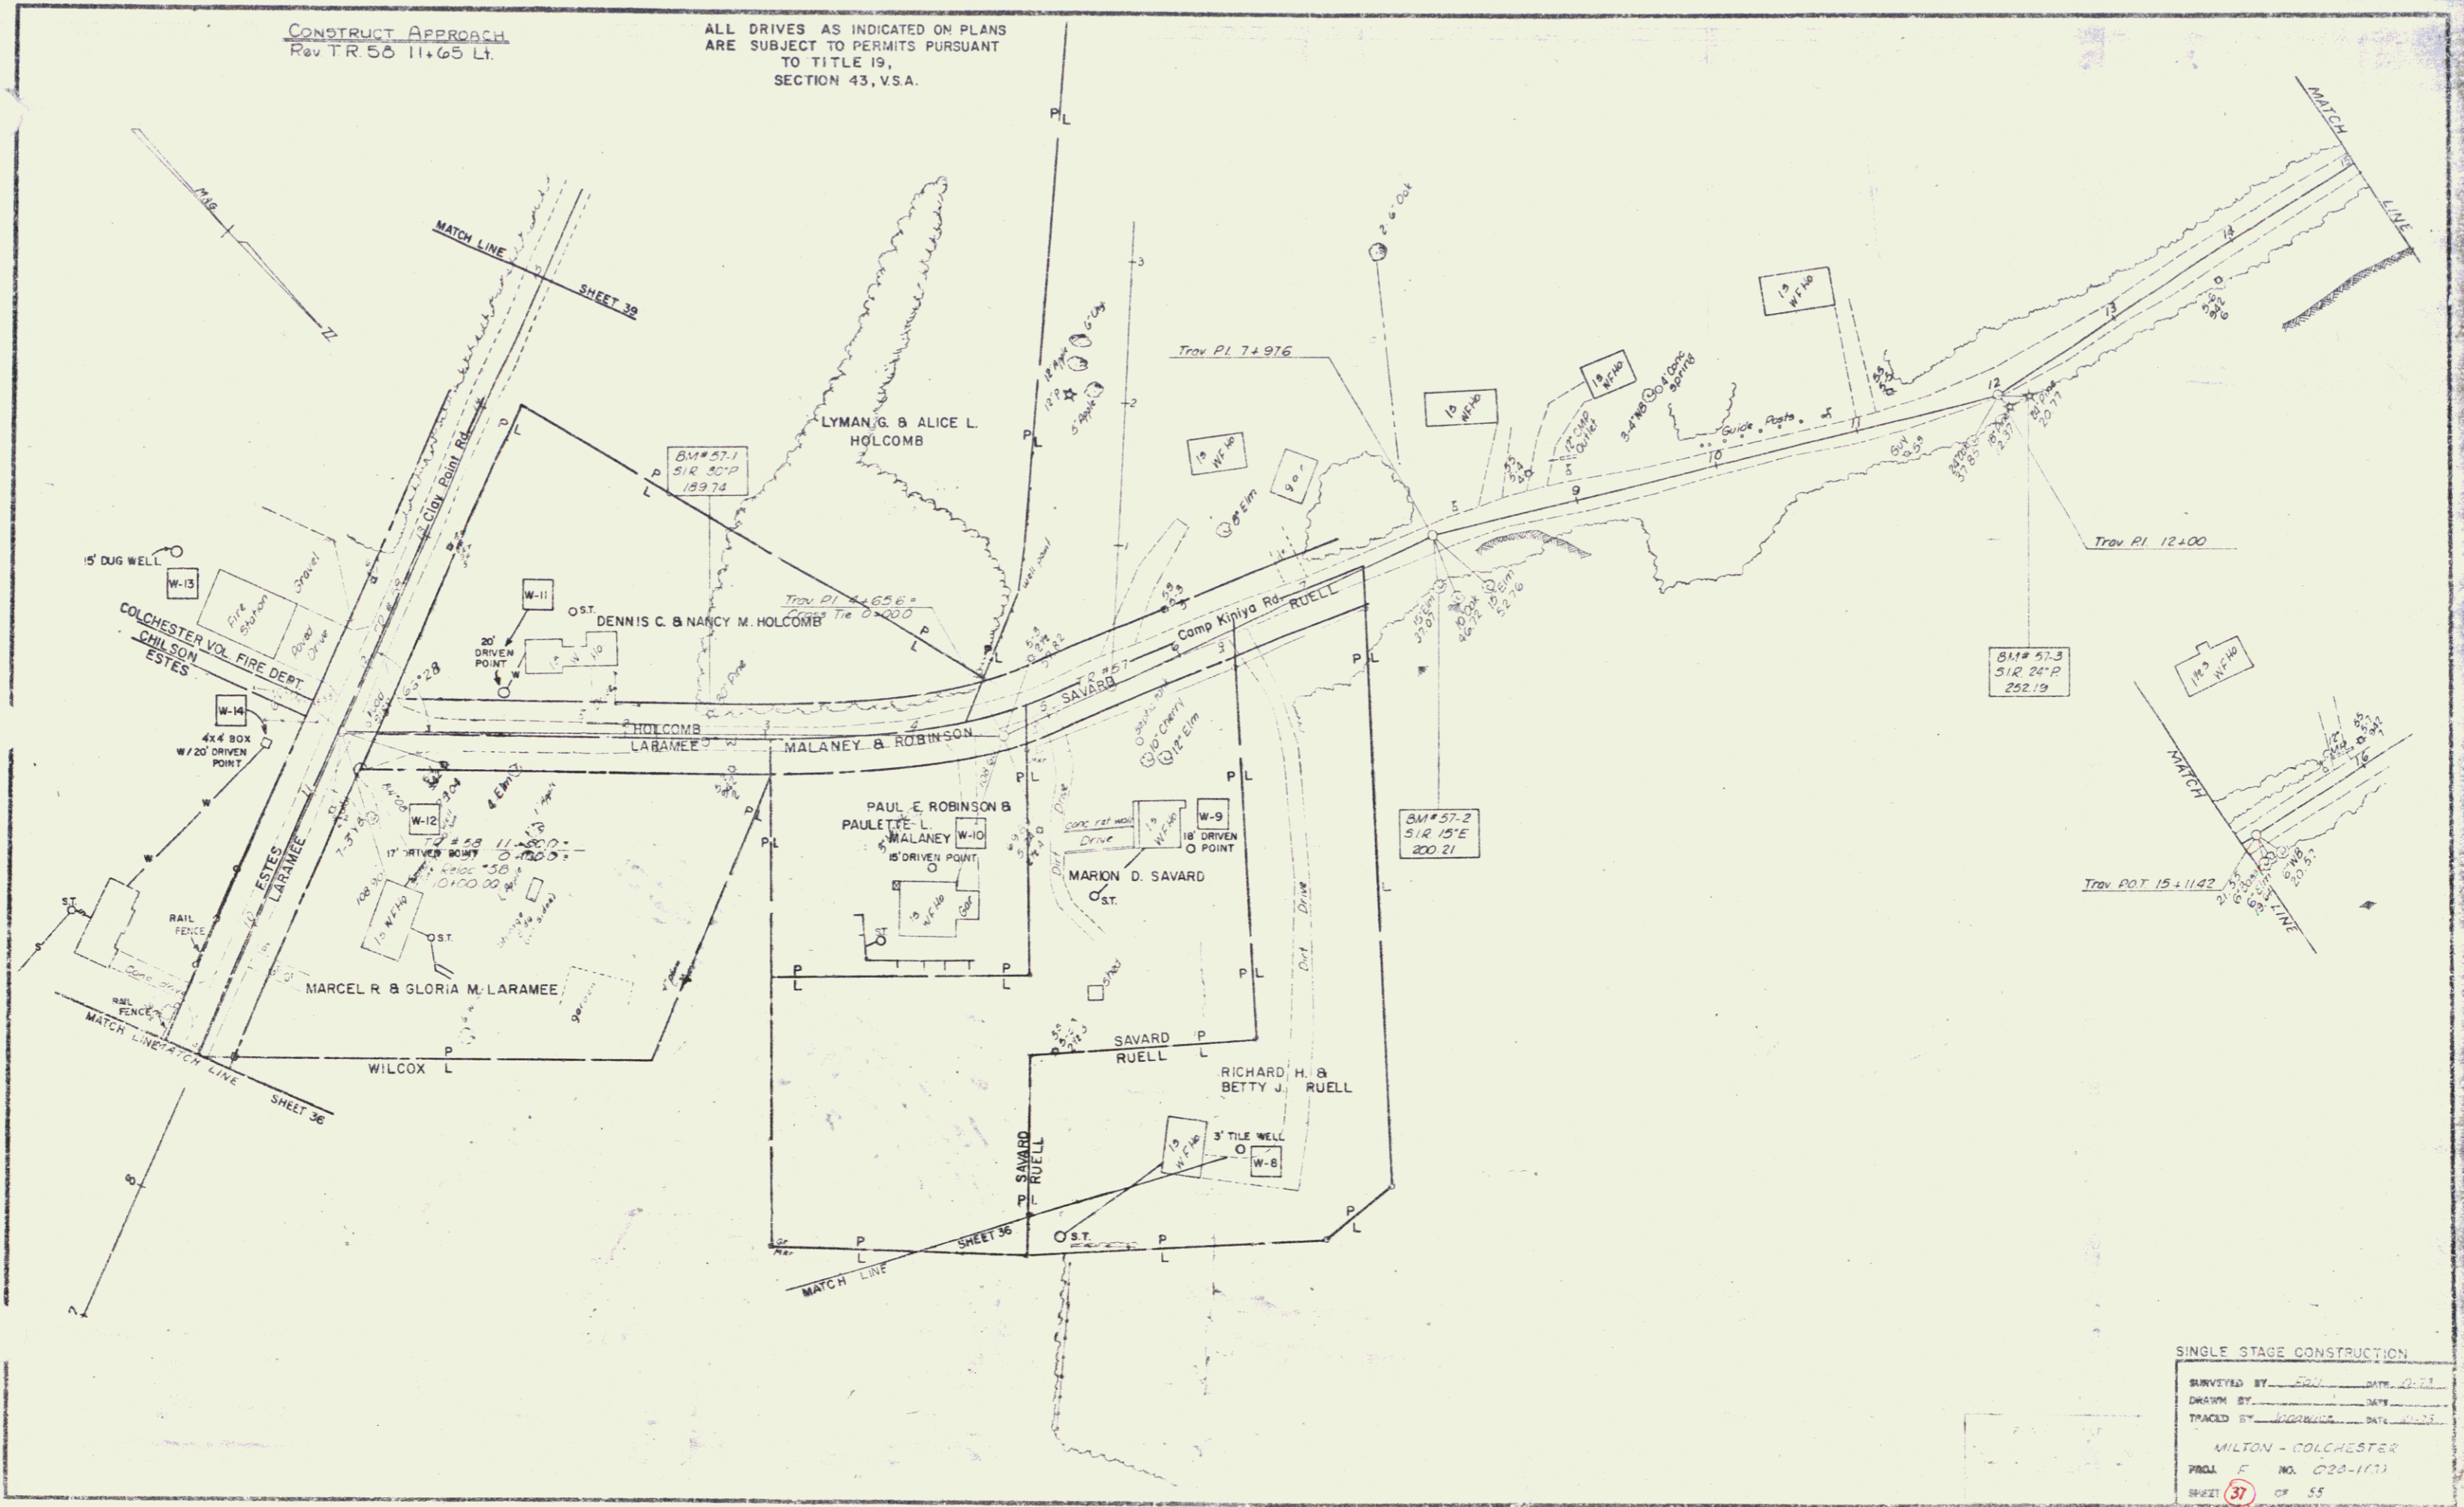

SINGLE STAGE CONSTRUCTION  
SURVEYED BY: [Signature] DATE: 2/2/73  
DRAWN BY: [Signature] DATE: 2/2/73  
TRACKED BY: [Signature] DATE: 2/2/73  
MILTON - COLCHESTER  
PROJ. NO. 028-1(73)  
SHEET 37 OF 55