

DEMOLITION & DISPOSAL OF
BUILDING, ITEM 20210
130+70 Lt (Shed)


COMMERCIAL DRIVE
130+50 Lt
130+50 Rt

DRIVE GATE FOR
WOVEN WIRE FENCE
ITEM 62030
130+50 Lt & Rt.

DRILLING & BLASTING OF SOLID
ROCK SUBGRADE, ITEM 20610
138+34-140+88

WOVEN WIRE FENCE W/
STEEL POSTS, ITEM 62025
129+00-130+44 Lt
129+00-130+44 Rt
130+50-143+75 Lt
130+50-142+55 Rt
143+50-144+00 Lt

Curve Data
D 45° 59' 11" Lt
R 2
T 2664.82'
M 1215.64'
E 2299.32'
B 247.25'
Bank 0.057 ft./ft.

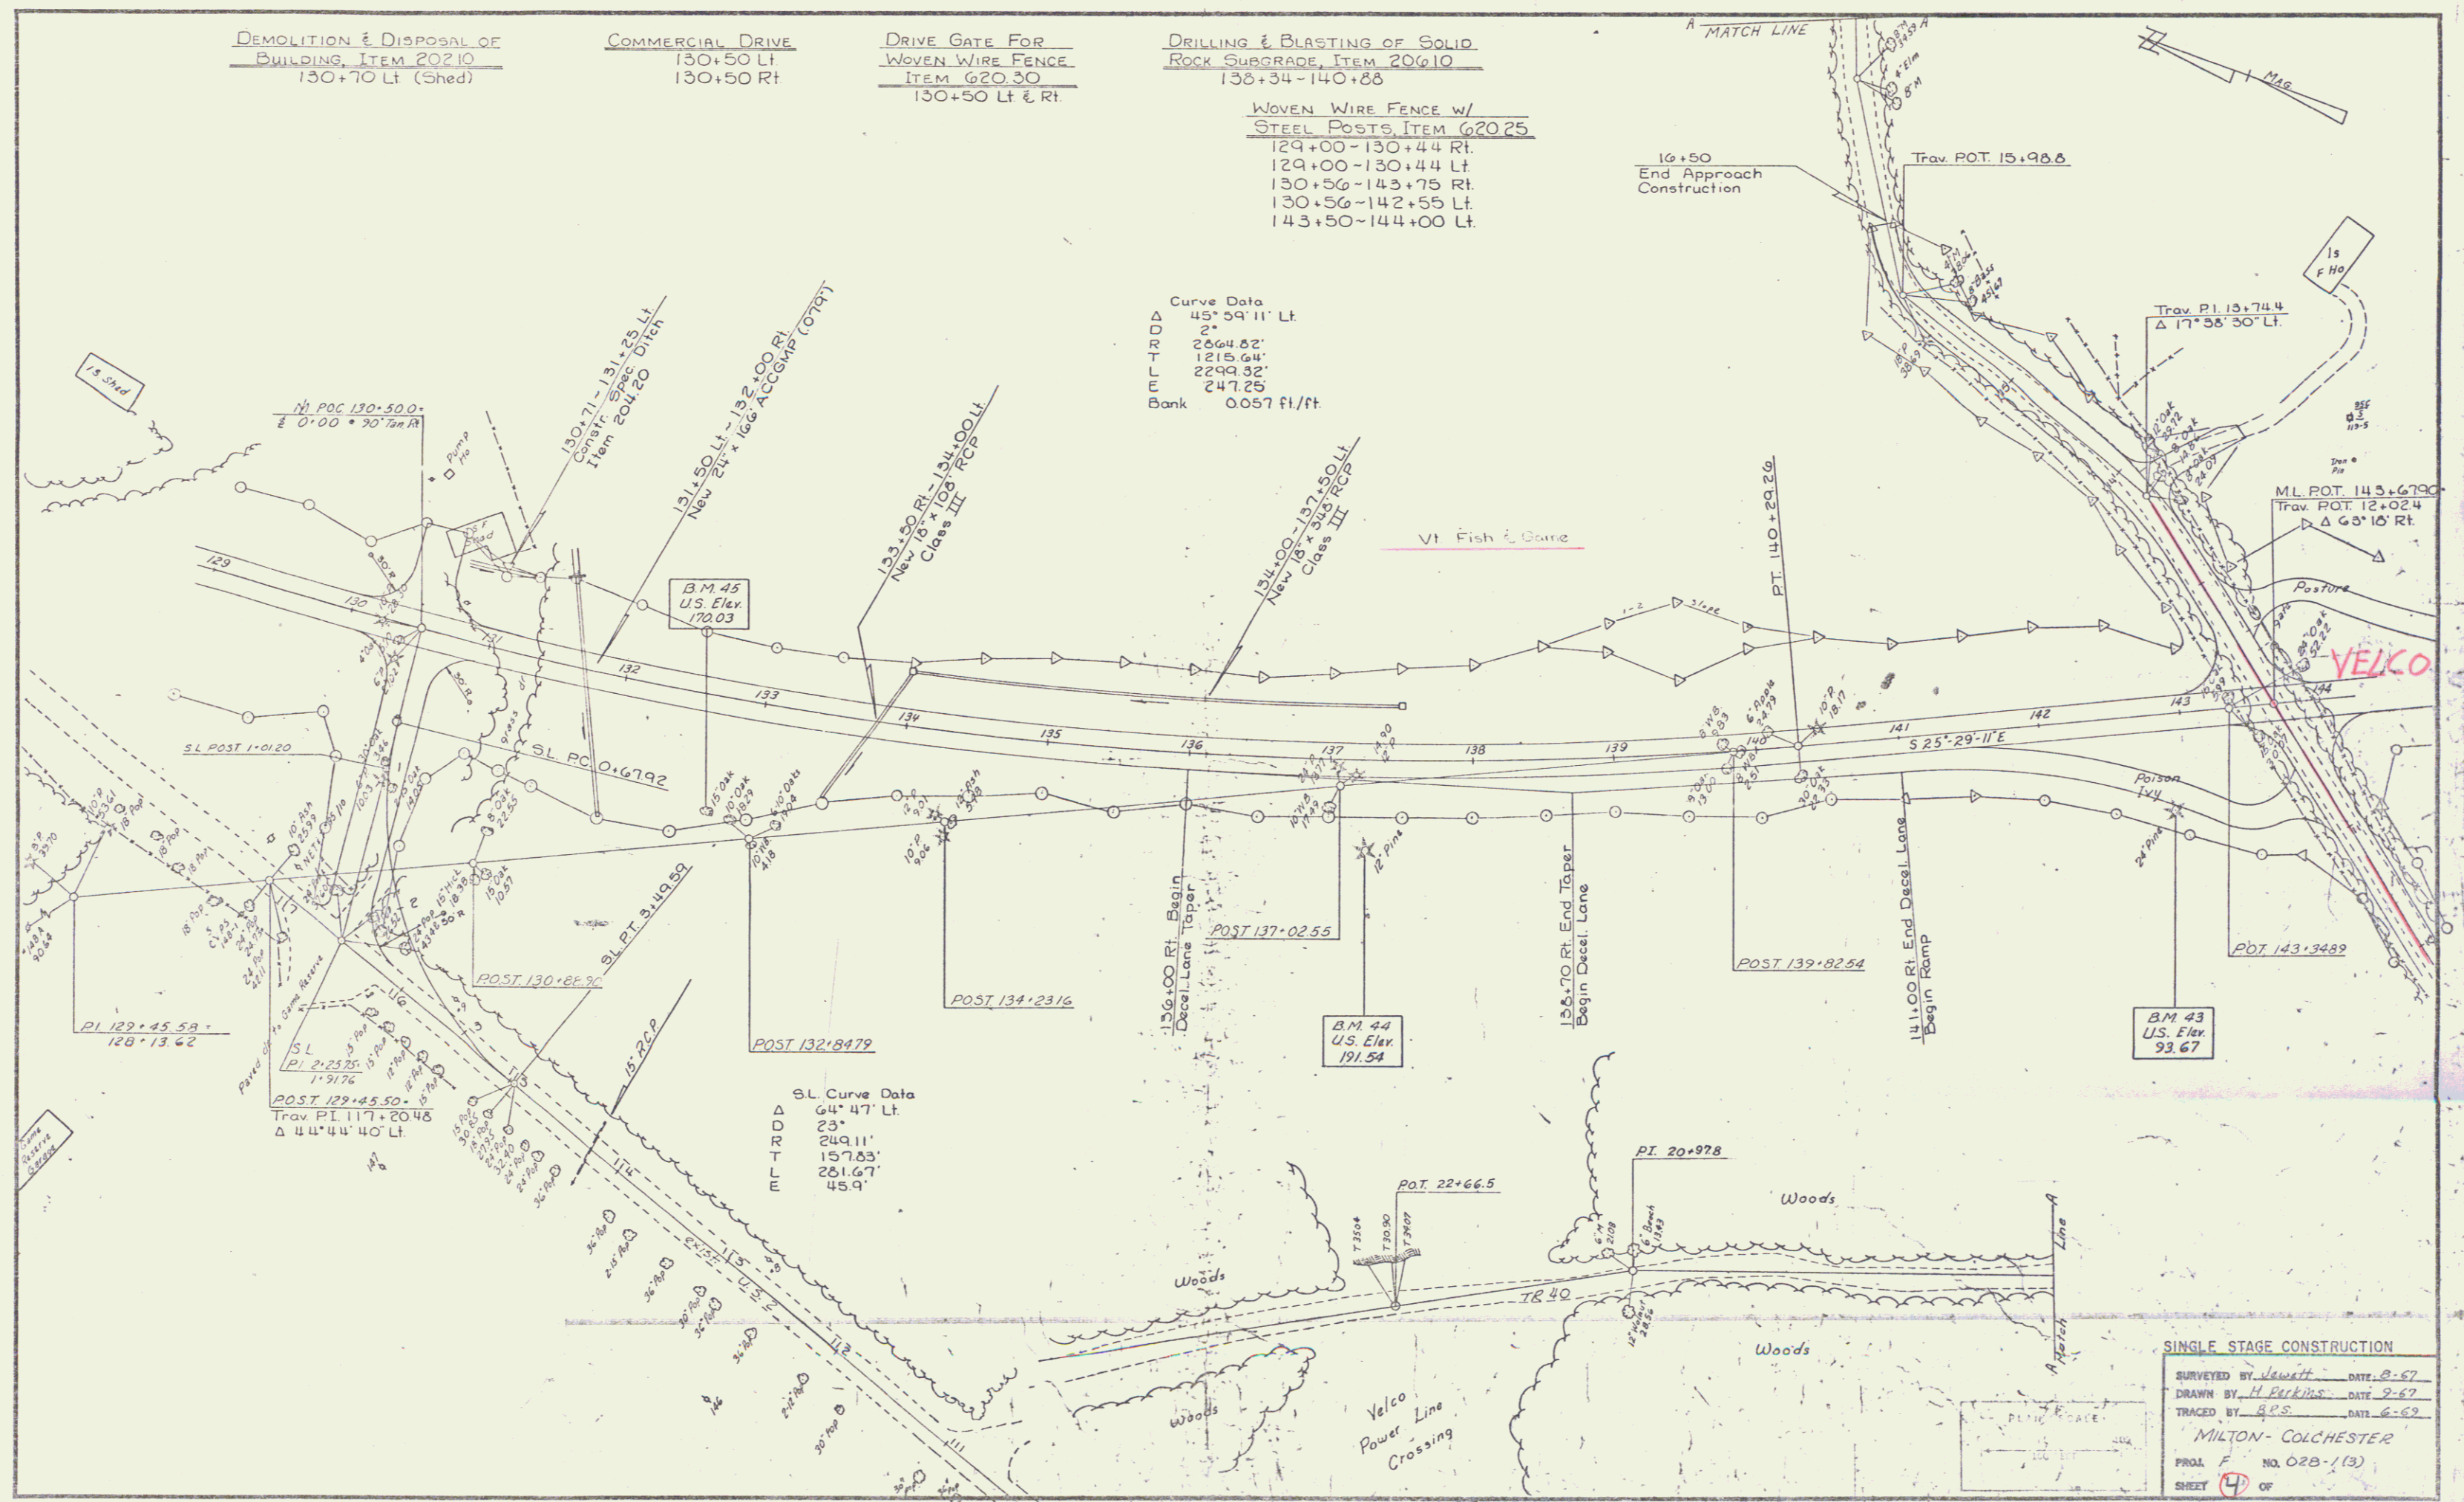

SINGLE STAGE CONSTRUCTION
SURVEYED BY Weslett DATE 8-67
DRAWN BY H Perkins DATE 9-67
TRACED BY B.S. DATE 6-69
MILTON - COLCHESTER
PROJ. F NO. 02B-1(3)
SHEET 7 OF
D-7