



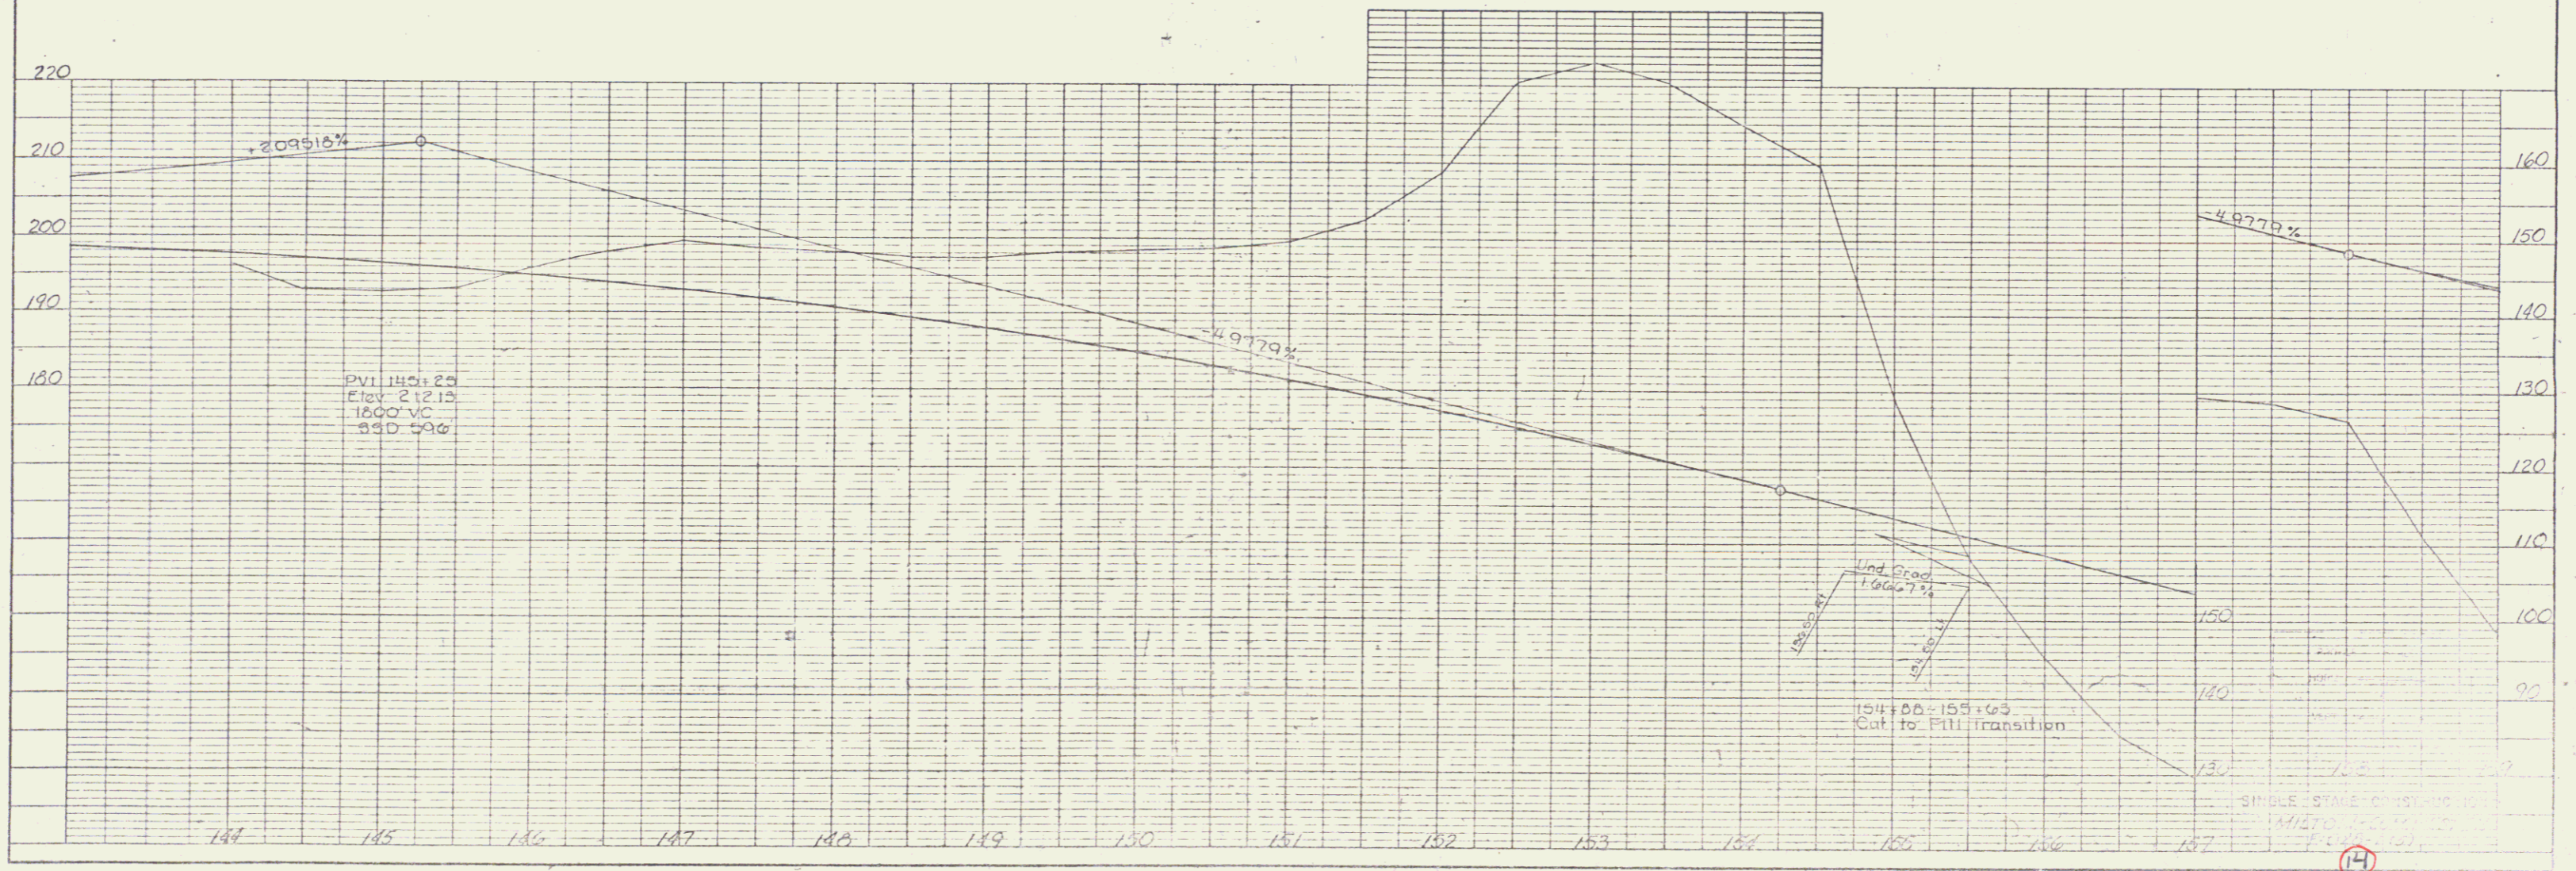



14

34