


DATE: 10/7/74
 DRAWN BY: J. P. [unclear]
 CHECKED BY: [unclear]
 PLAN NO. [unclear]
 NOTE BOOK NO. [unclear]
 NO. OF SHEETS: [unclear]

DATE: [unclear]
 DRAWN BY: [unclear]
 CHECKED BY: [unclear]
 PROFILE NO. [unclear]
 NOTE BOOK NO. [unclear]
 NO. OF SHEETS: [unclear]

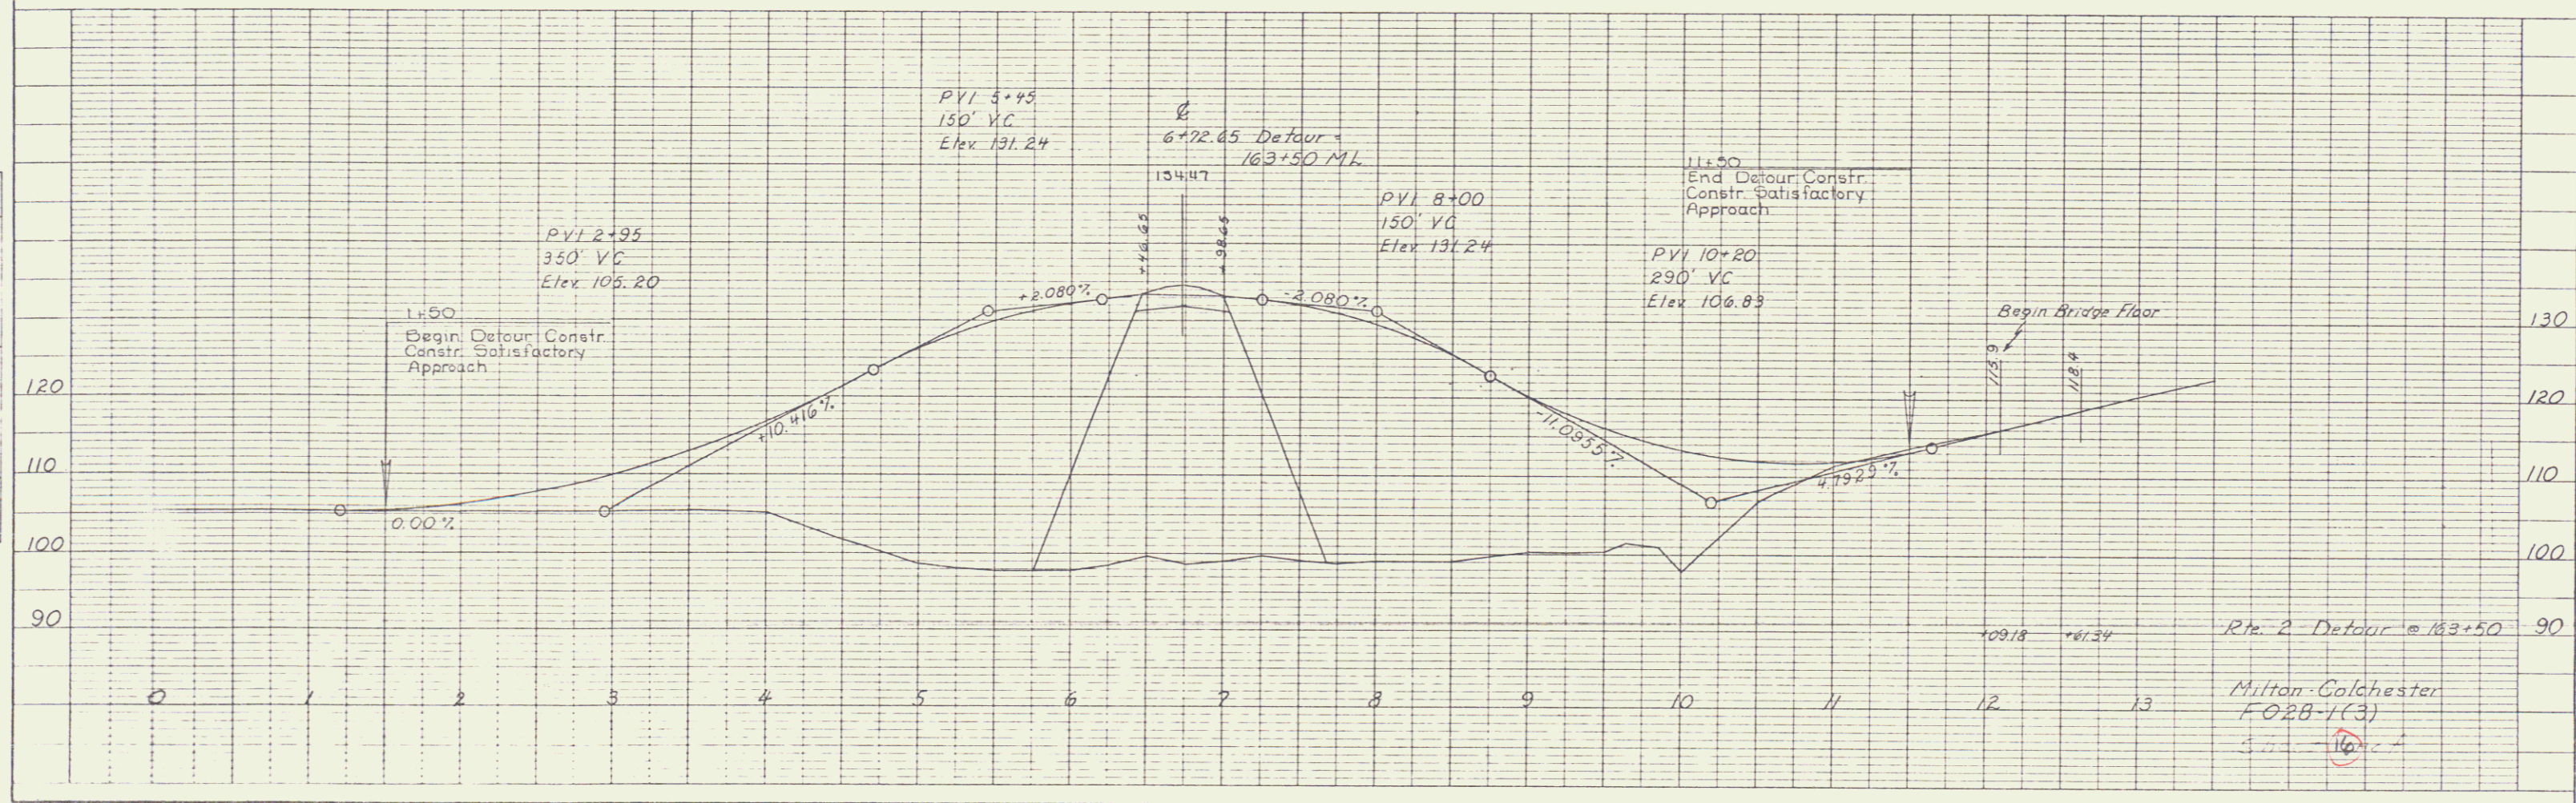

K&S PLATE 1, PLAN-PROFILE
 REYNOLDS & HAGER CO.
 48 7012 IMPERIAL TRACING SYSTEM

15

Rte. 2 Detour @ 163+50
 Milton-Colchester
 FO28-1(3)
 50' [unclear]

36