


PLAN	
PROJECT NO.	
ALYMENT POINTS	
DATE	

PROFILE	
DATE	8-22
BY	W. J. [unclear]
NO.	

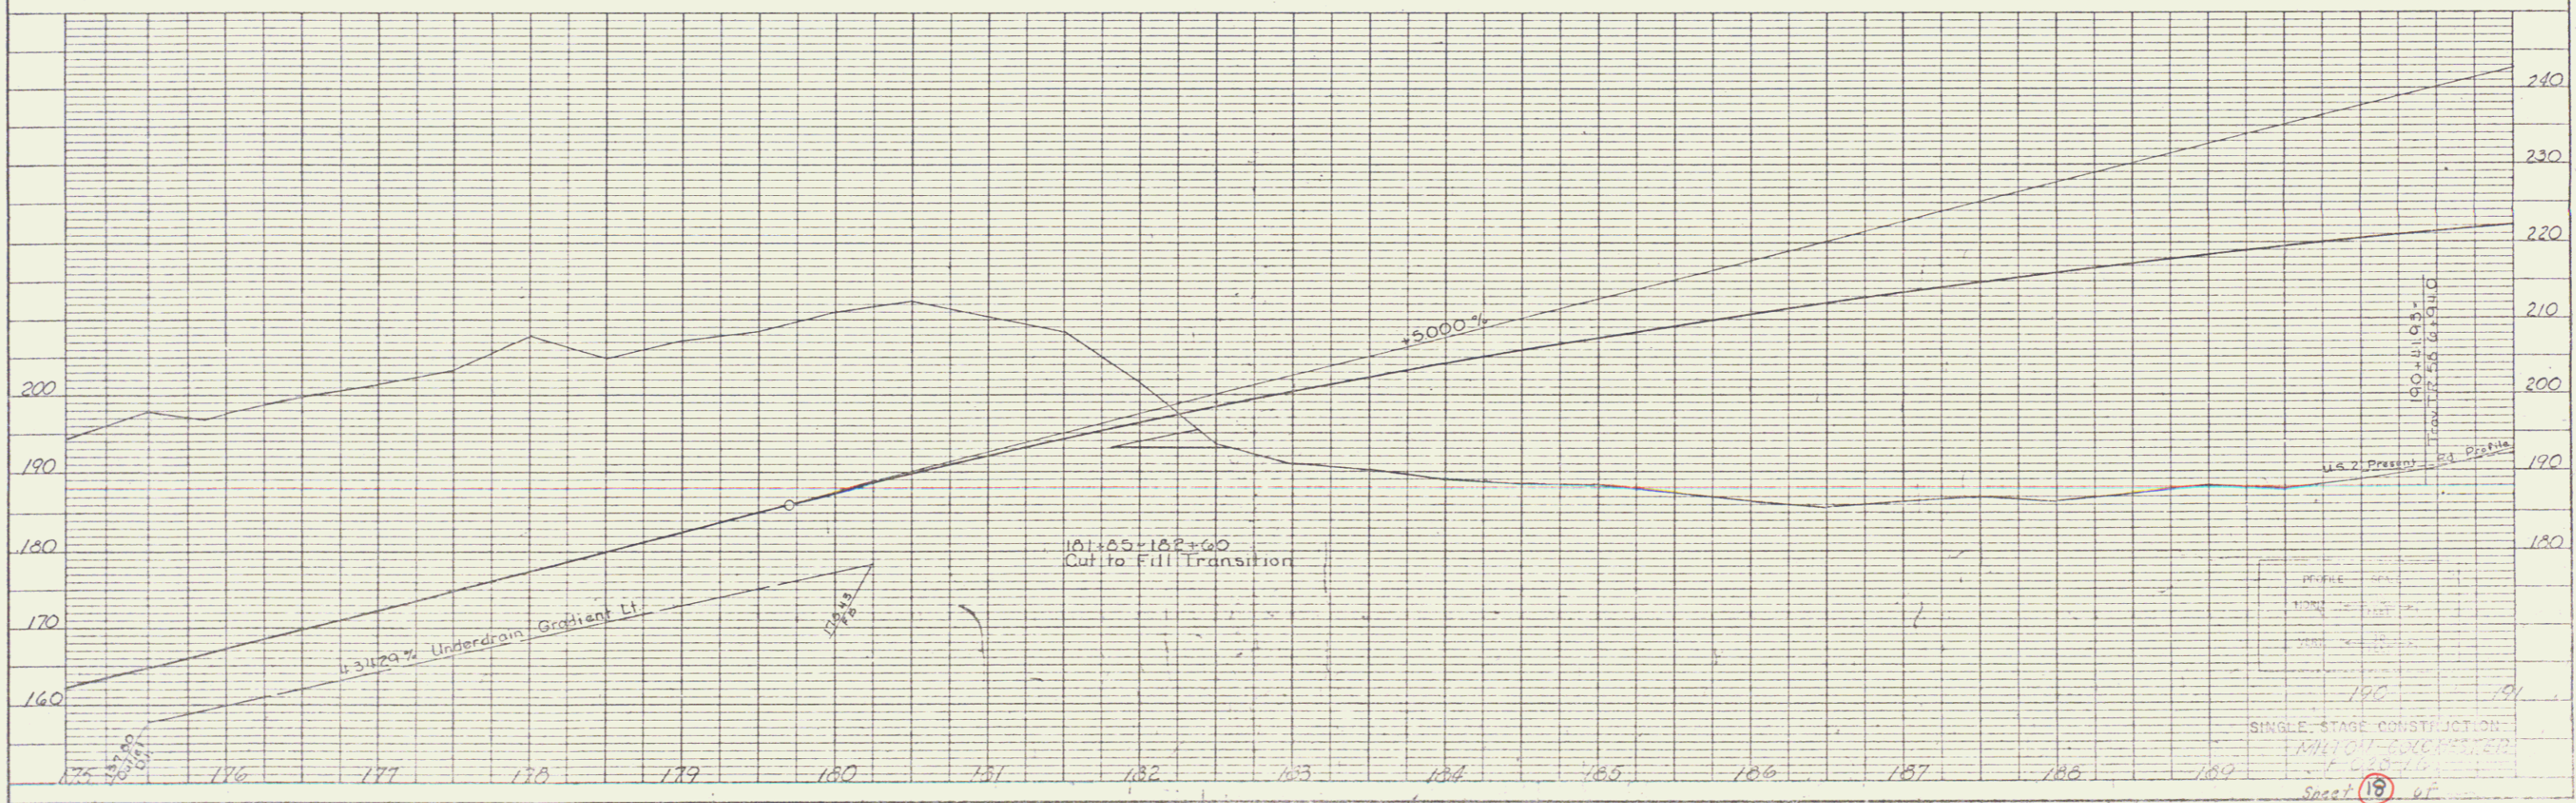

