




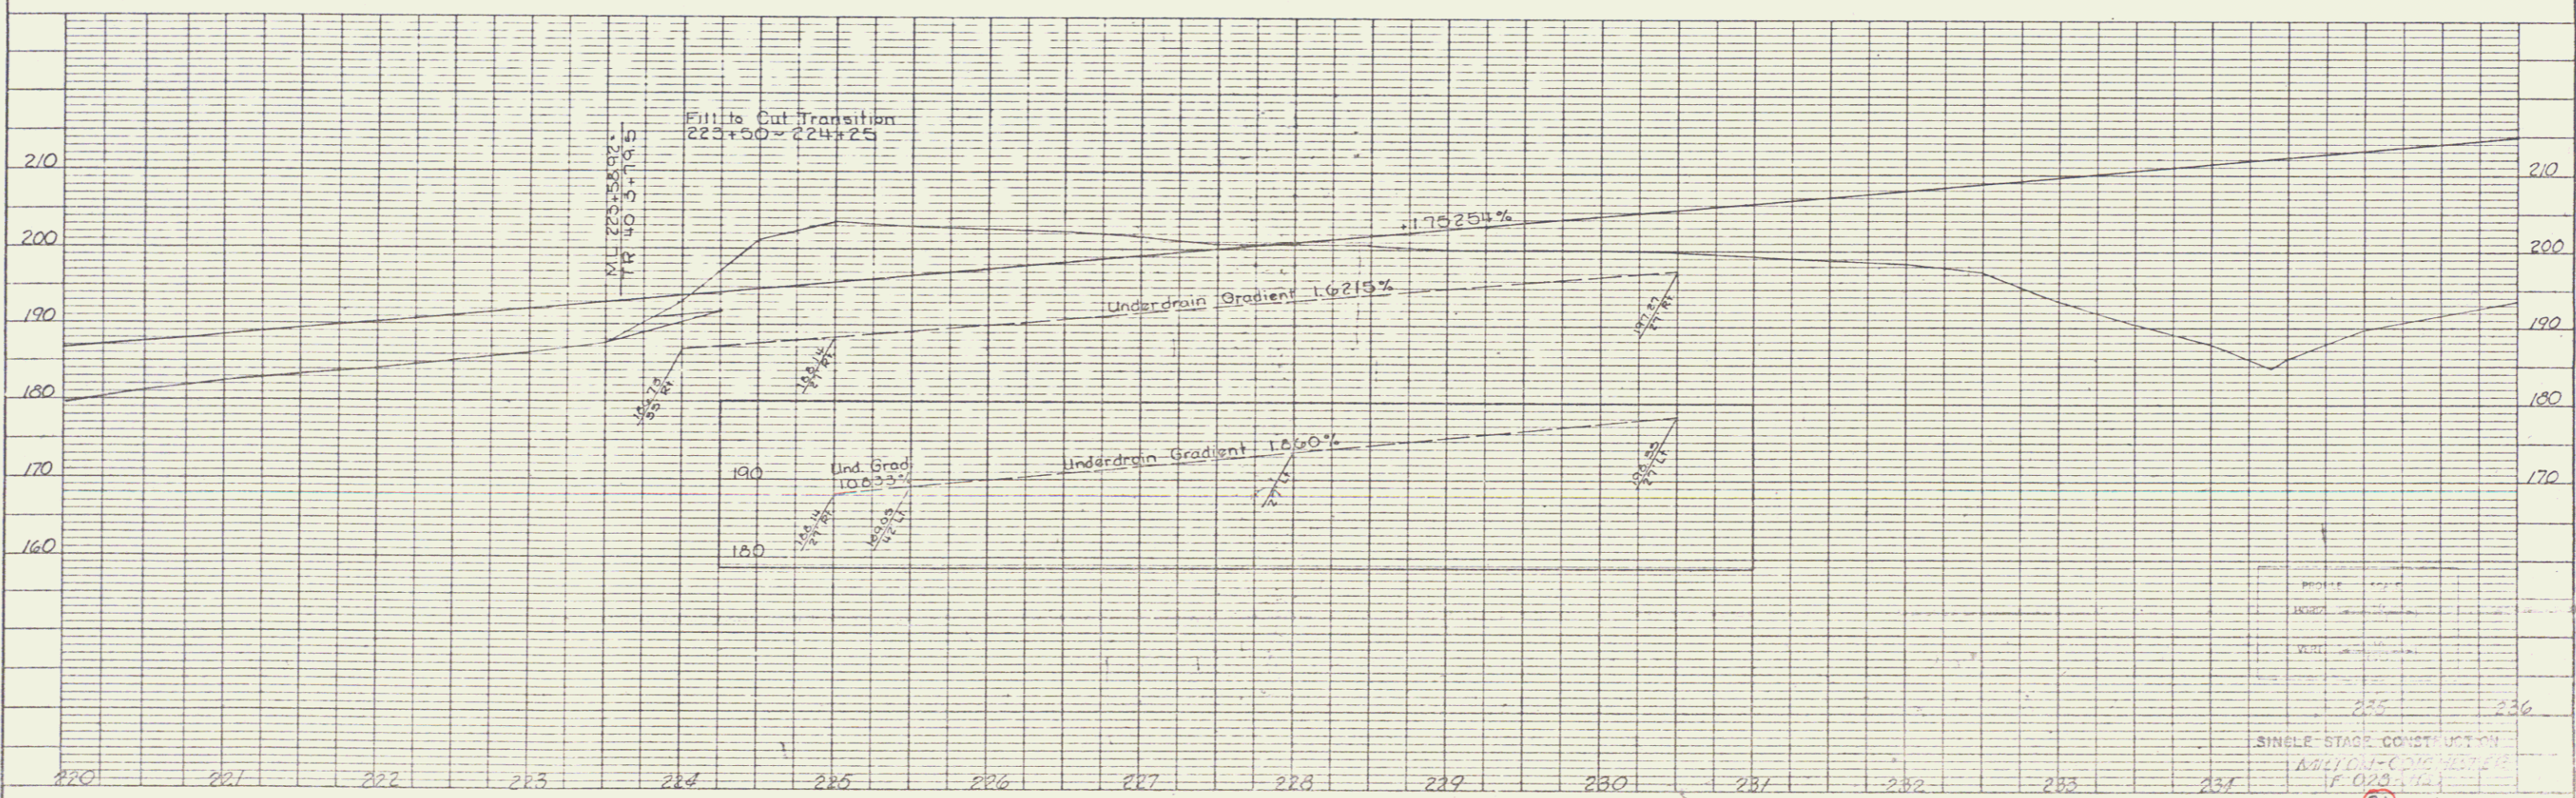

Profile
 Station
 Elevation
 Single Stage Construction
 Sheet 21 of 26