


ALL DRIVES AS INDICATED ON PLANS ARE  
SUBJECT TO PERMITS PURSUANT TO TITLE 19  
SECTION 43, V.S.A.

UNITED STATES OF AMERICA  
FOREST SERVICE, USDA  
GREEN MOUNTAIN NATIONAL FOREST

LEIGH PERKINS & JOHN NEWELL III

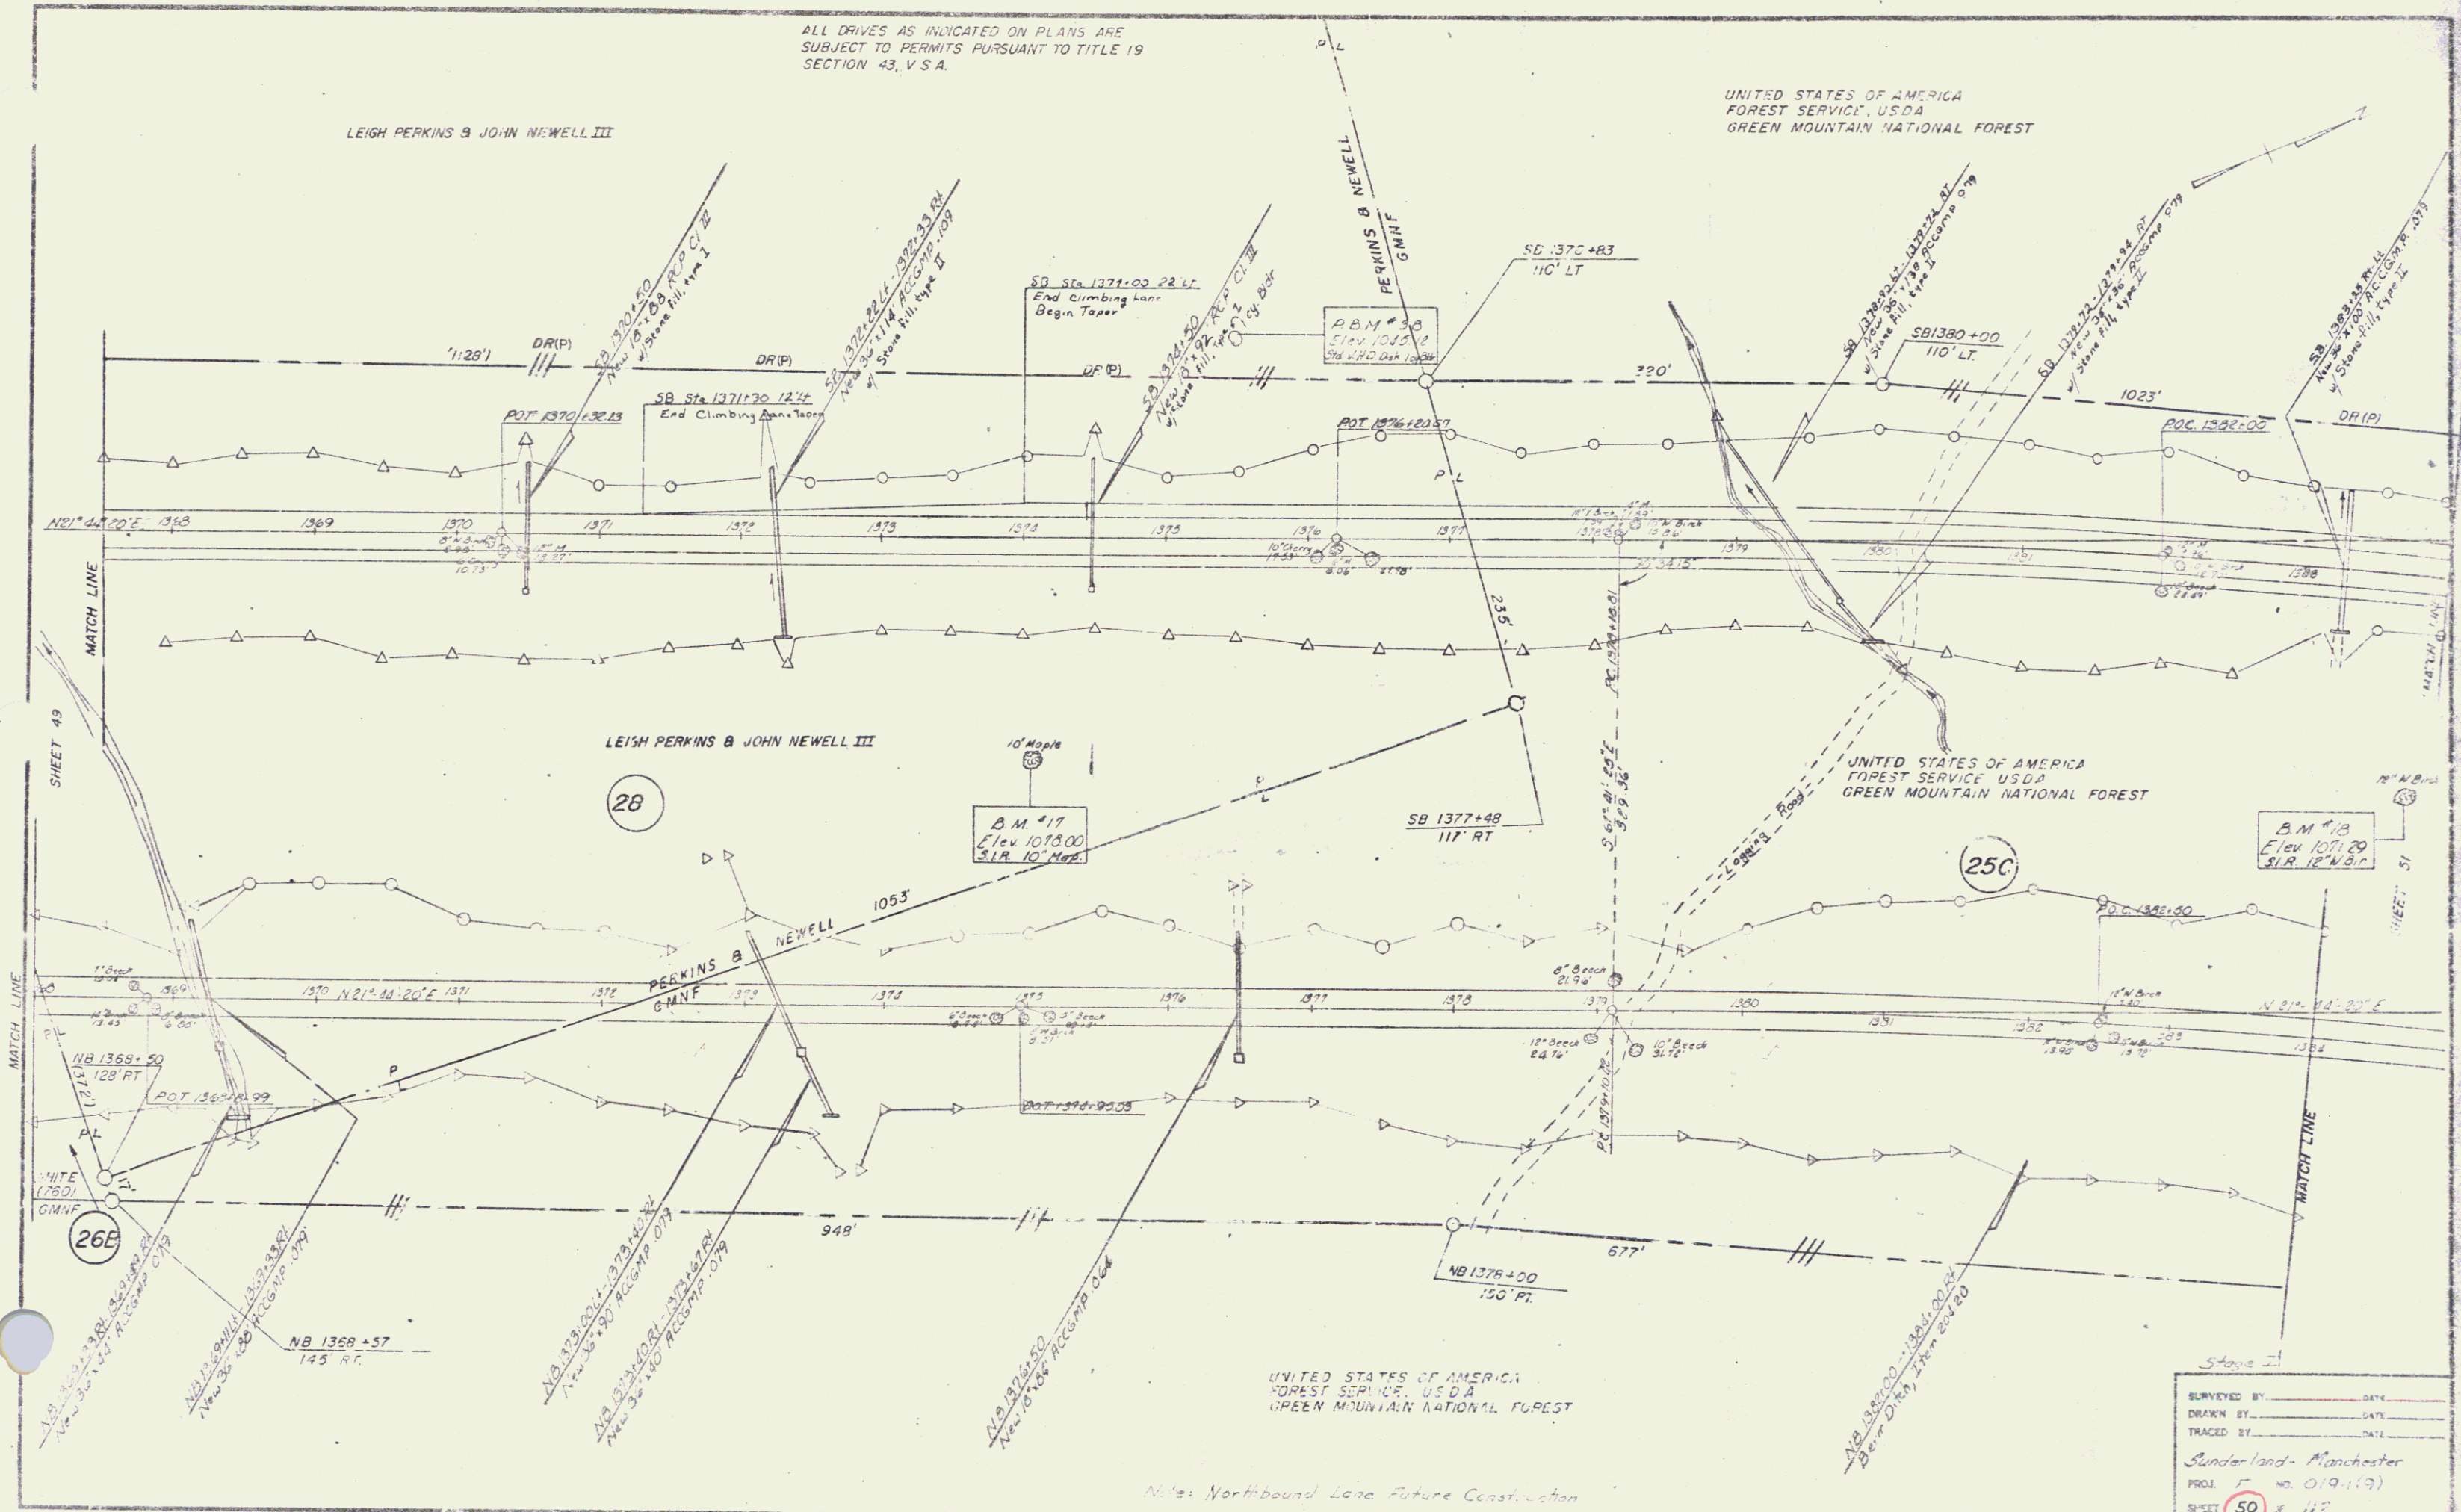

UNITED STATES OF AMERICA  
FOREST SERVICE, USDA  
GREEN MOUNTAIN NATIONAL FOREST

Note: Northbound Lane Future Construction

SURVEYED BY	DATE
DRAWN BY	DATE
TRACED BY	DATE
Sunderland-Manchester	
PROJ. NO. 019-119	
SHEET 50 of 112	