


ALL DRIVES AS INDICATED ON PLANS ARE SUBJECT TO PERMITS PURSUANT TO TITLE 19 SECTION 43, V.S.A.

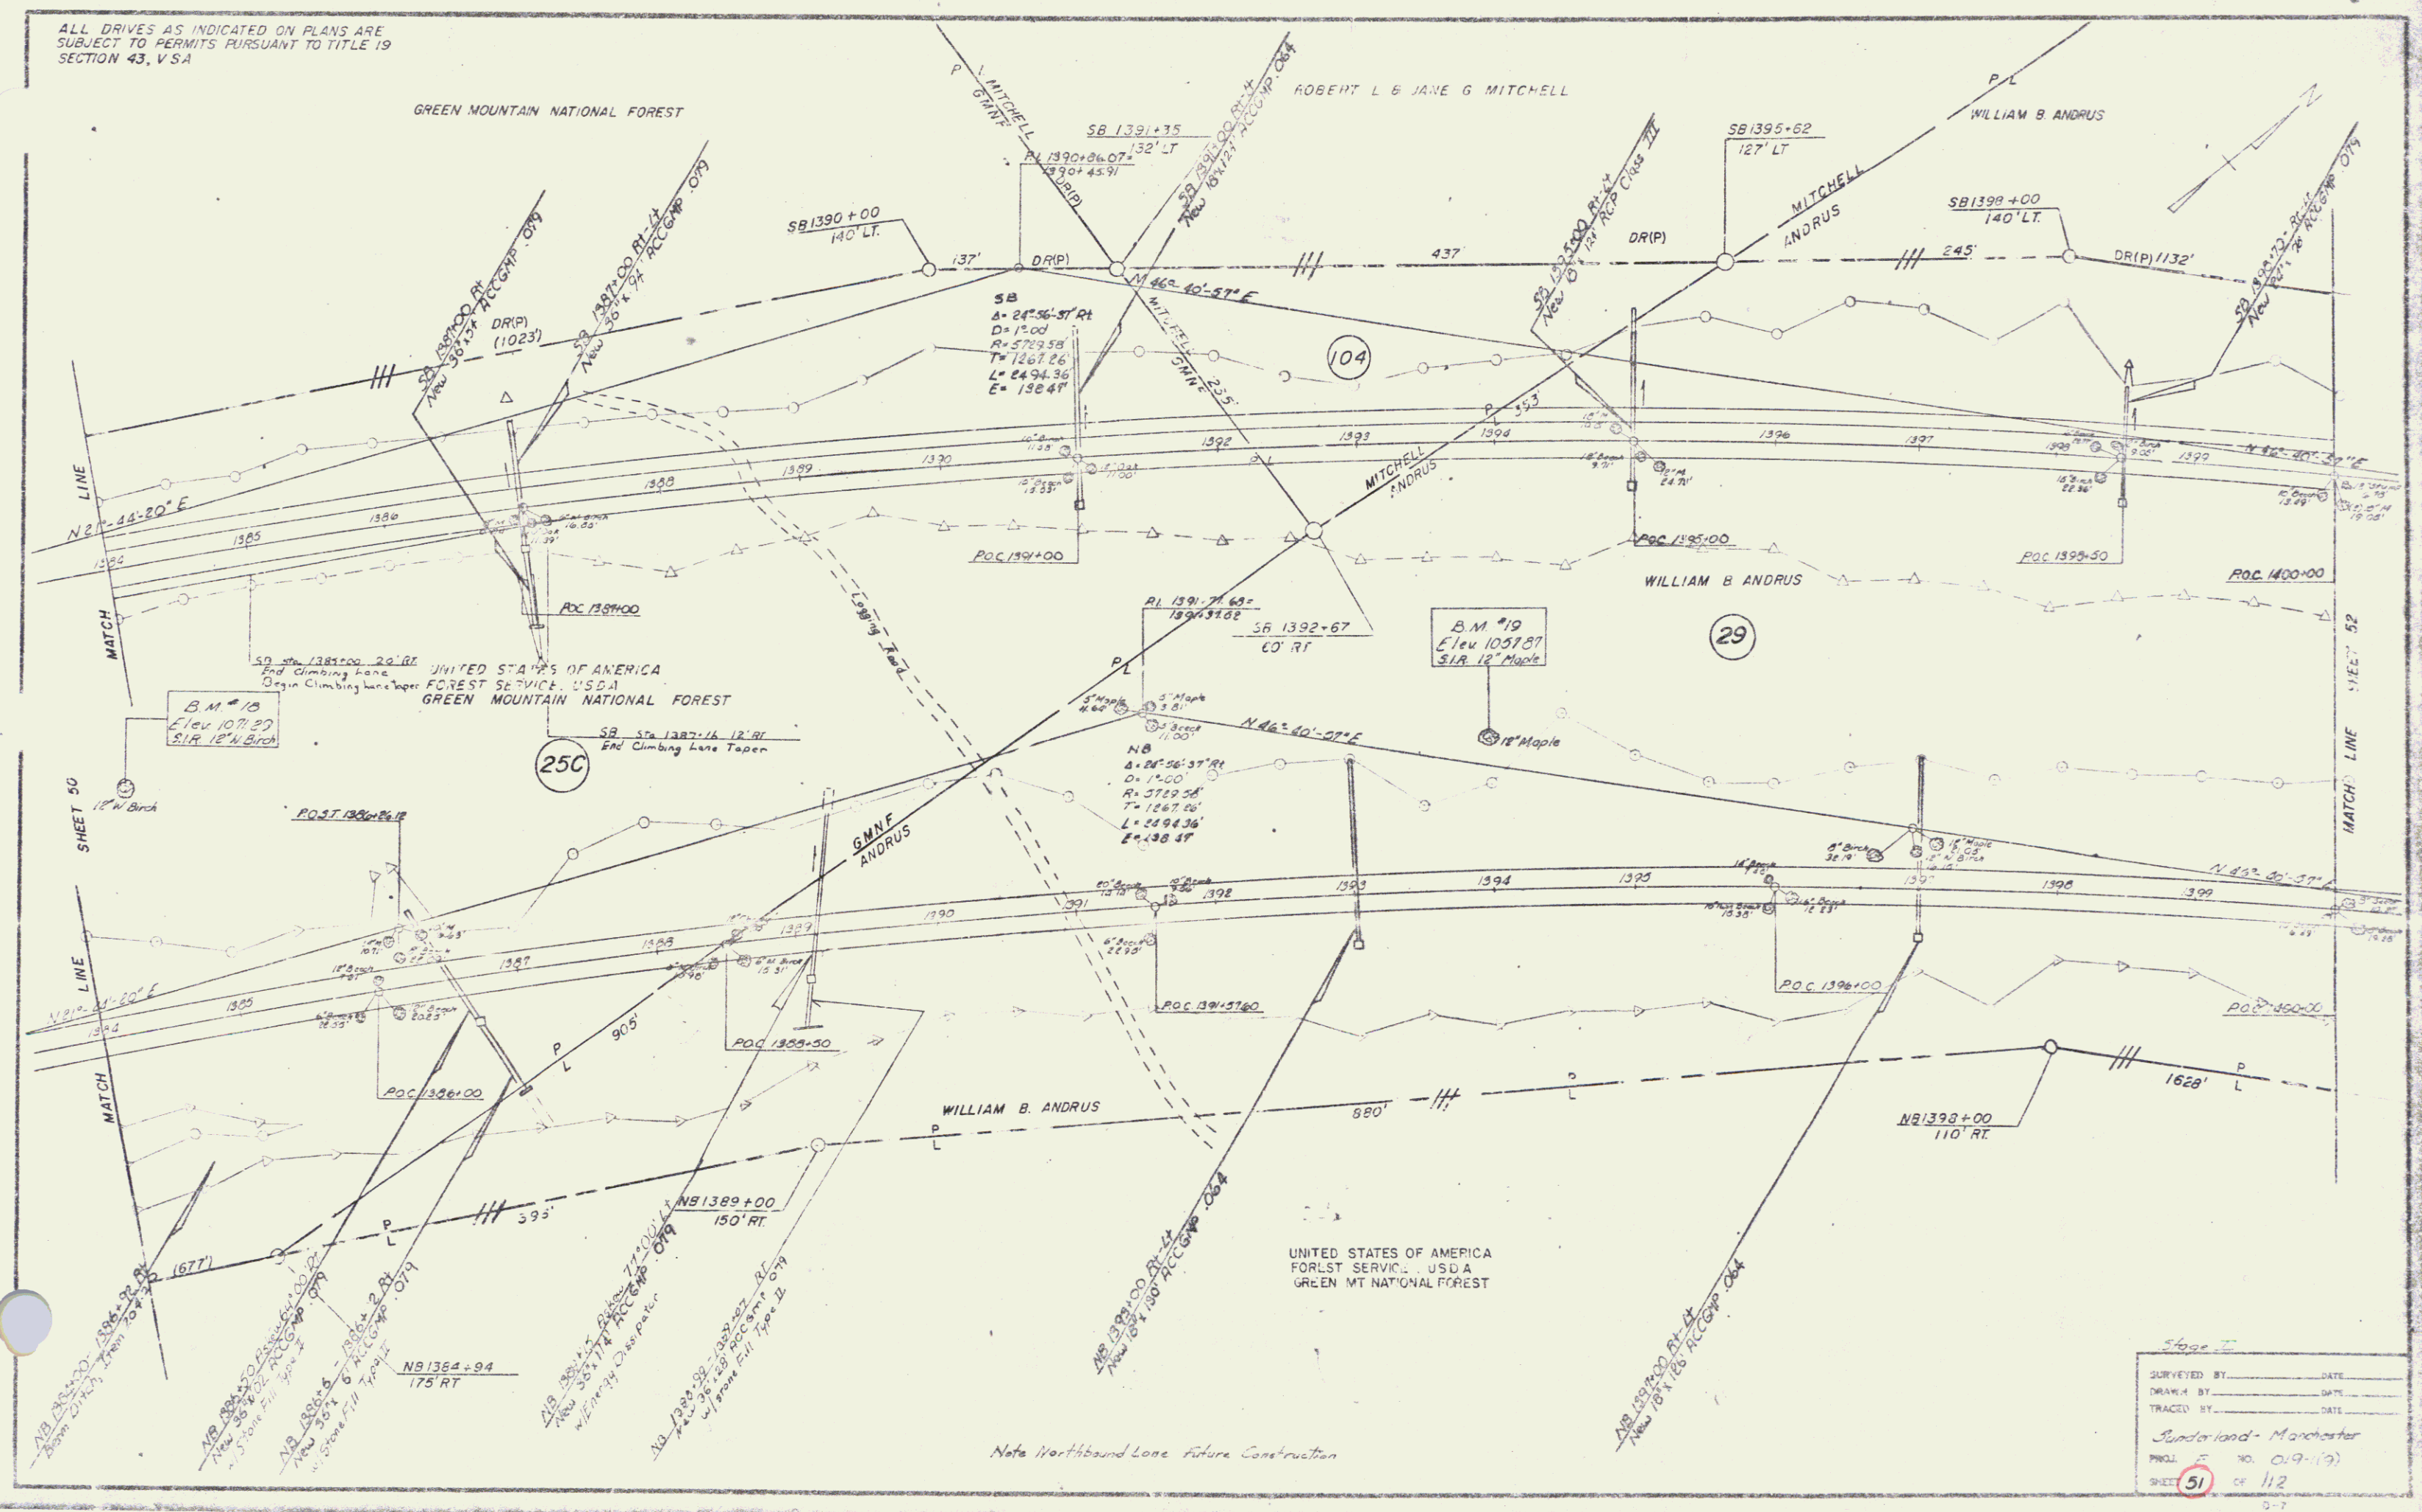

Scale 1" = 40'

SURVEYED BY:	DATE:
DRAWN BY:	DATE:
TRACED BY:	DATE:
Sunderland - Manchester	
PROJ. NO. 019-19	
SHEET 51	of 112