


ALL DRIVES AS INDICATED ON PLANS ARE  
SUBJECT TO PERMITS PURSUANT TO TITLE 19  
SECTION 43, V.S.A.

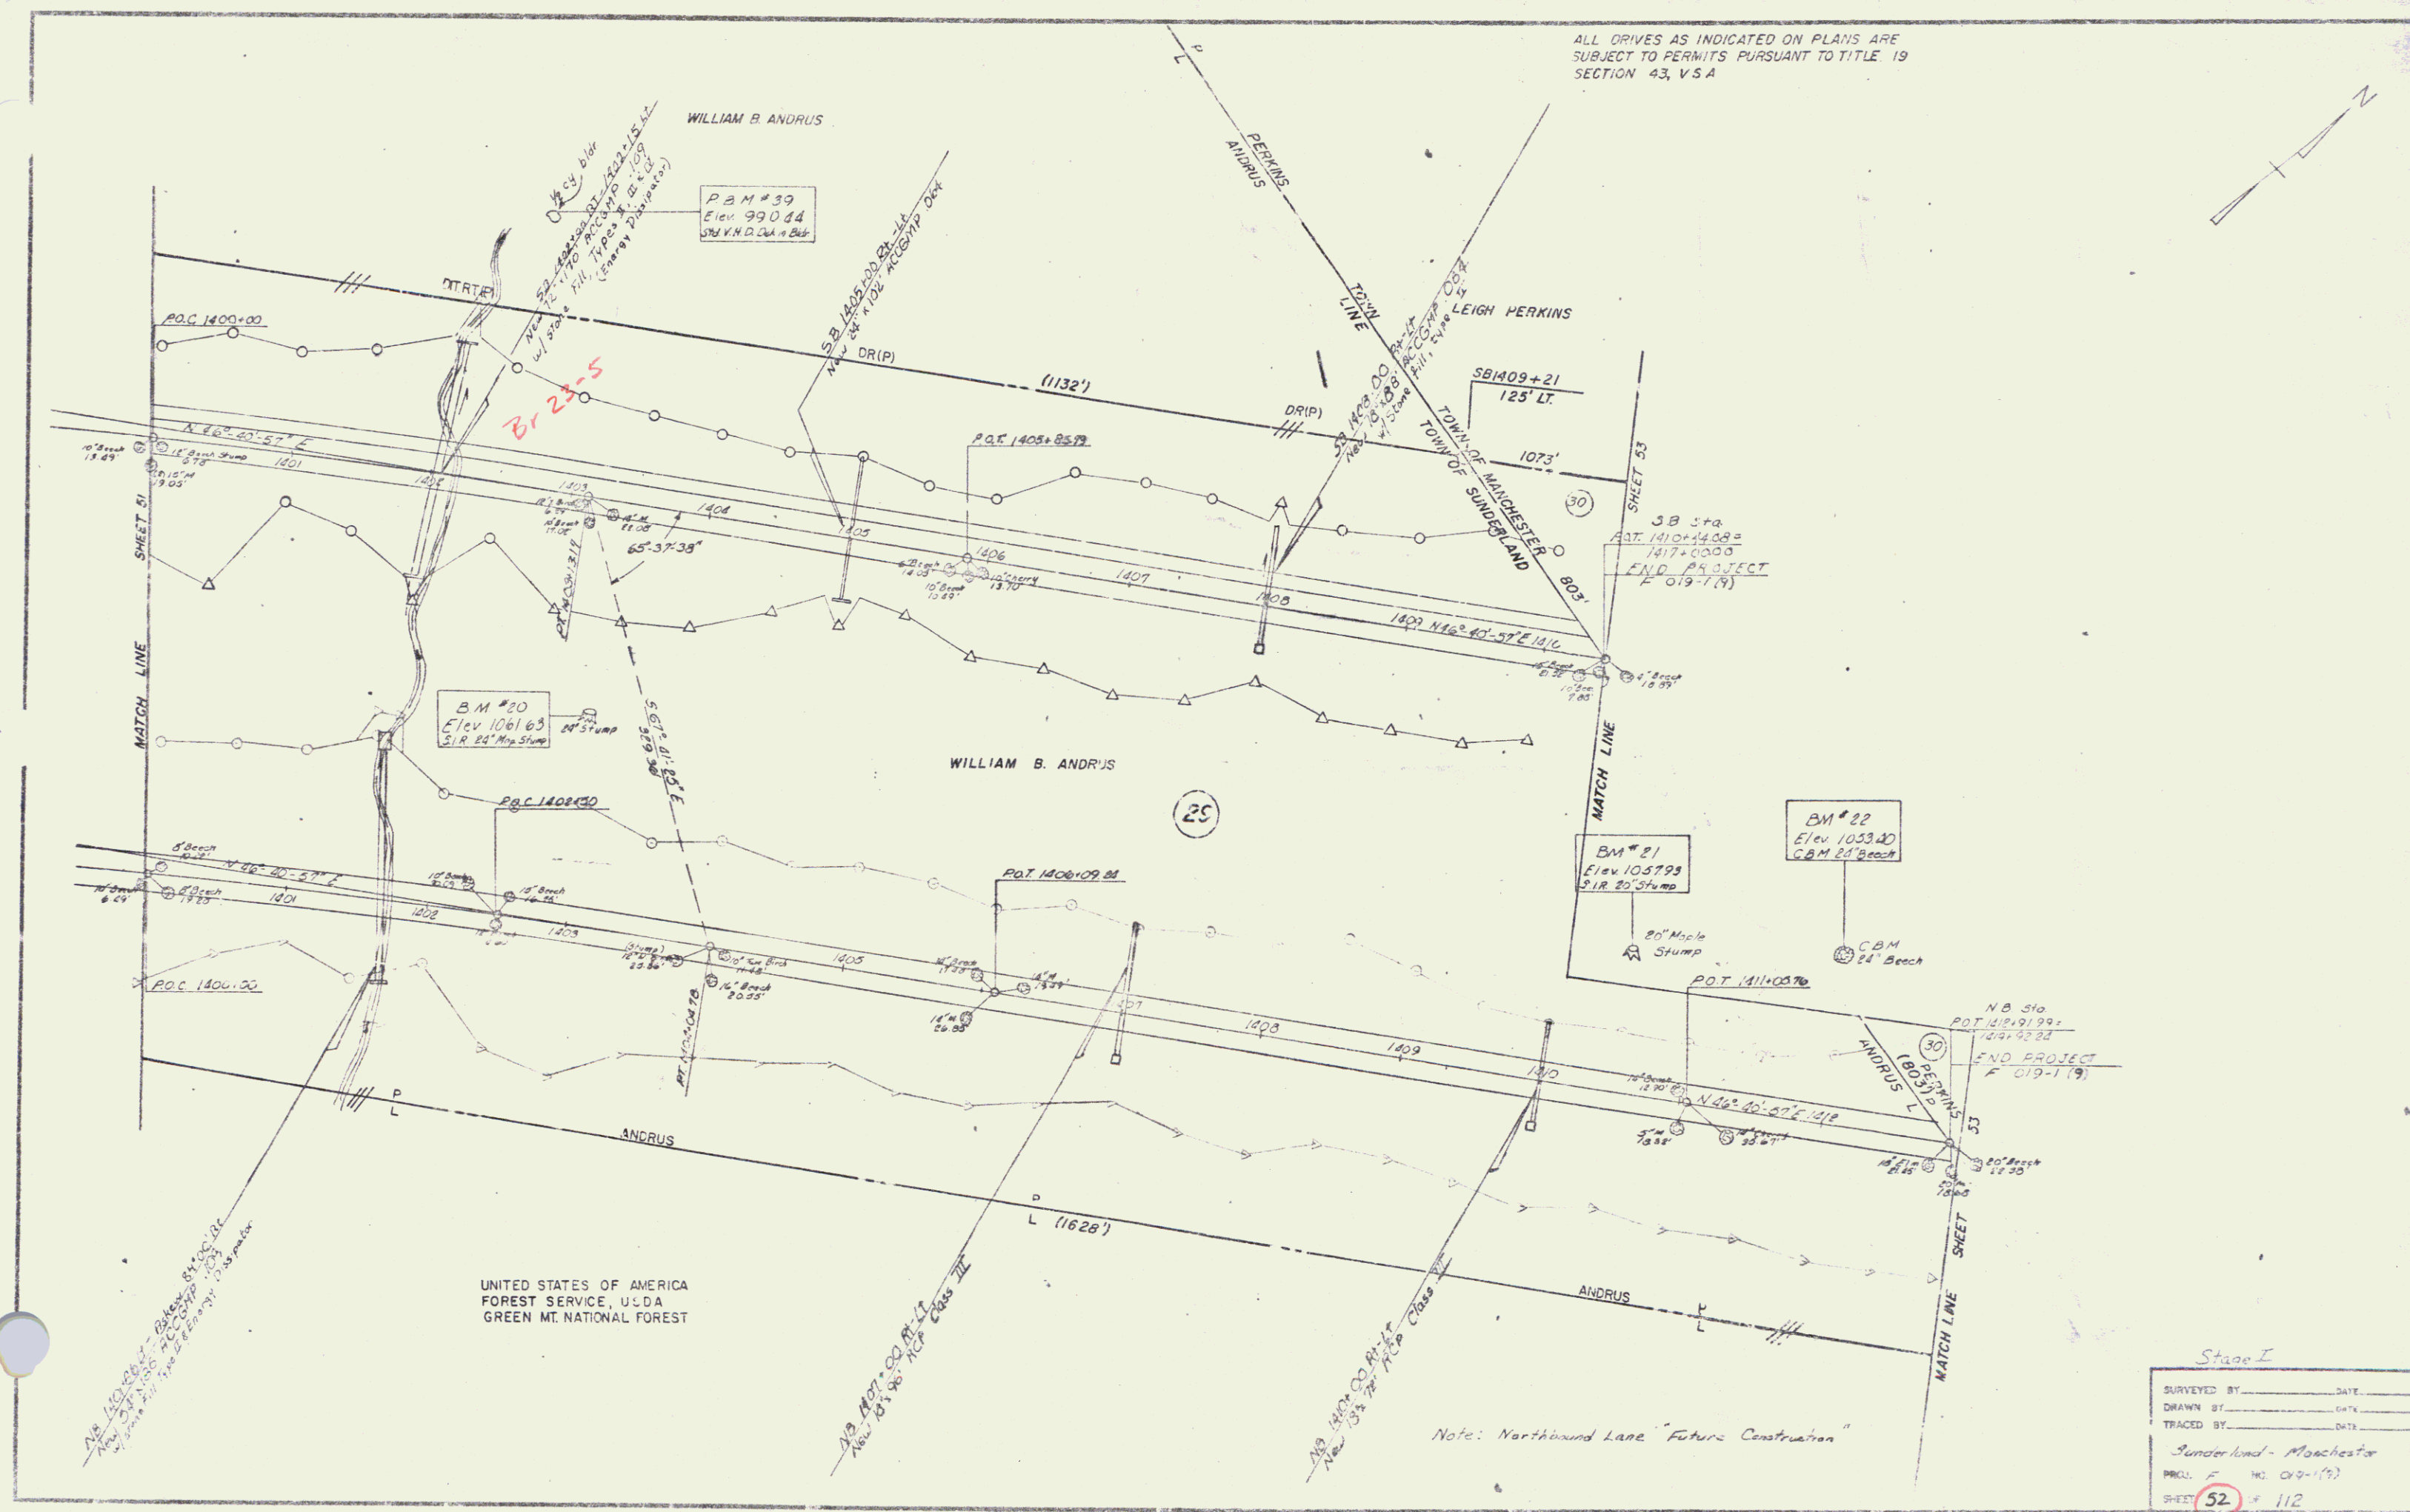

UNITED STATES OF AMERICA  
FOREST SERVICE, U.S.D.A.  
GREEN MT. NATIONAL FOREST

Note: Northbound Lane "Future Construction"

Stage I

SURVEYED BY: _____	DATE: _____
DRAWN BY: _____	DATE: _____
TRACED BY: _____	DATE: _____
Sunderland - Manchester	
PROJ. NO. 019-119	
SHEET 52	OF 112
D-7	