


ALL DRIVES AS INDICATED ON PLANS ARE  
SUBJECT TO PERMITS PURSUANT TO TITLE 19  
SECTION 43, V.S.A.

Stone Fill  
Type Item 613  
NB 1553+00 Rt

Joint Marking from 65410  
NB 1552+00-1553+80 Rt  
\* NB 1554+00-1557+98 Rt

\* Treated Timber Curb  
Item 6133  
NB 1549+00-1549+46 Lt  
NB 1551+74-1553+90 Lt  
NB 1557+74-1561+00 Lt

\* Three Cable Guard Rail  
\* Light Steel Posts Item 621 Rt  
NB 1545+00-1549+46 Lt  
NB 1551+50-1553+90 Lt  
NB 1557+50-1561+00 Lt

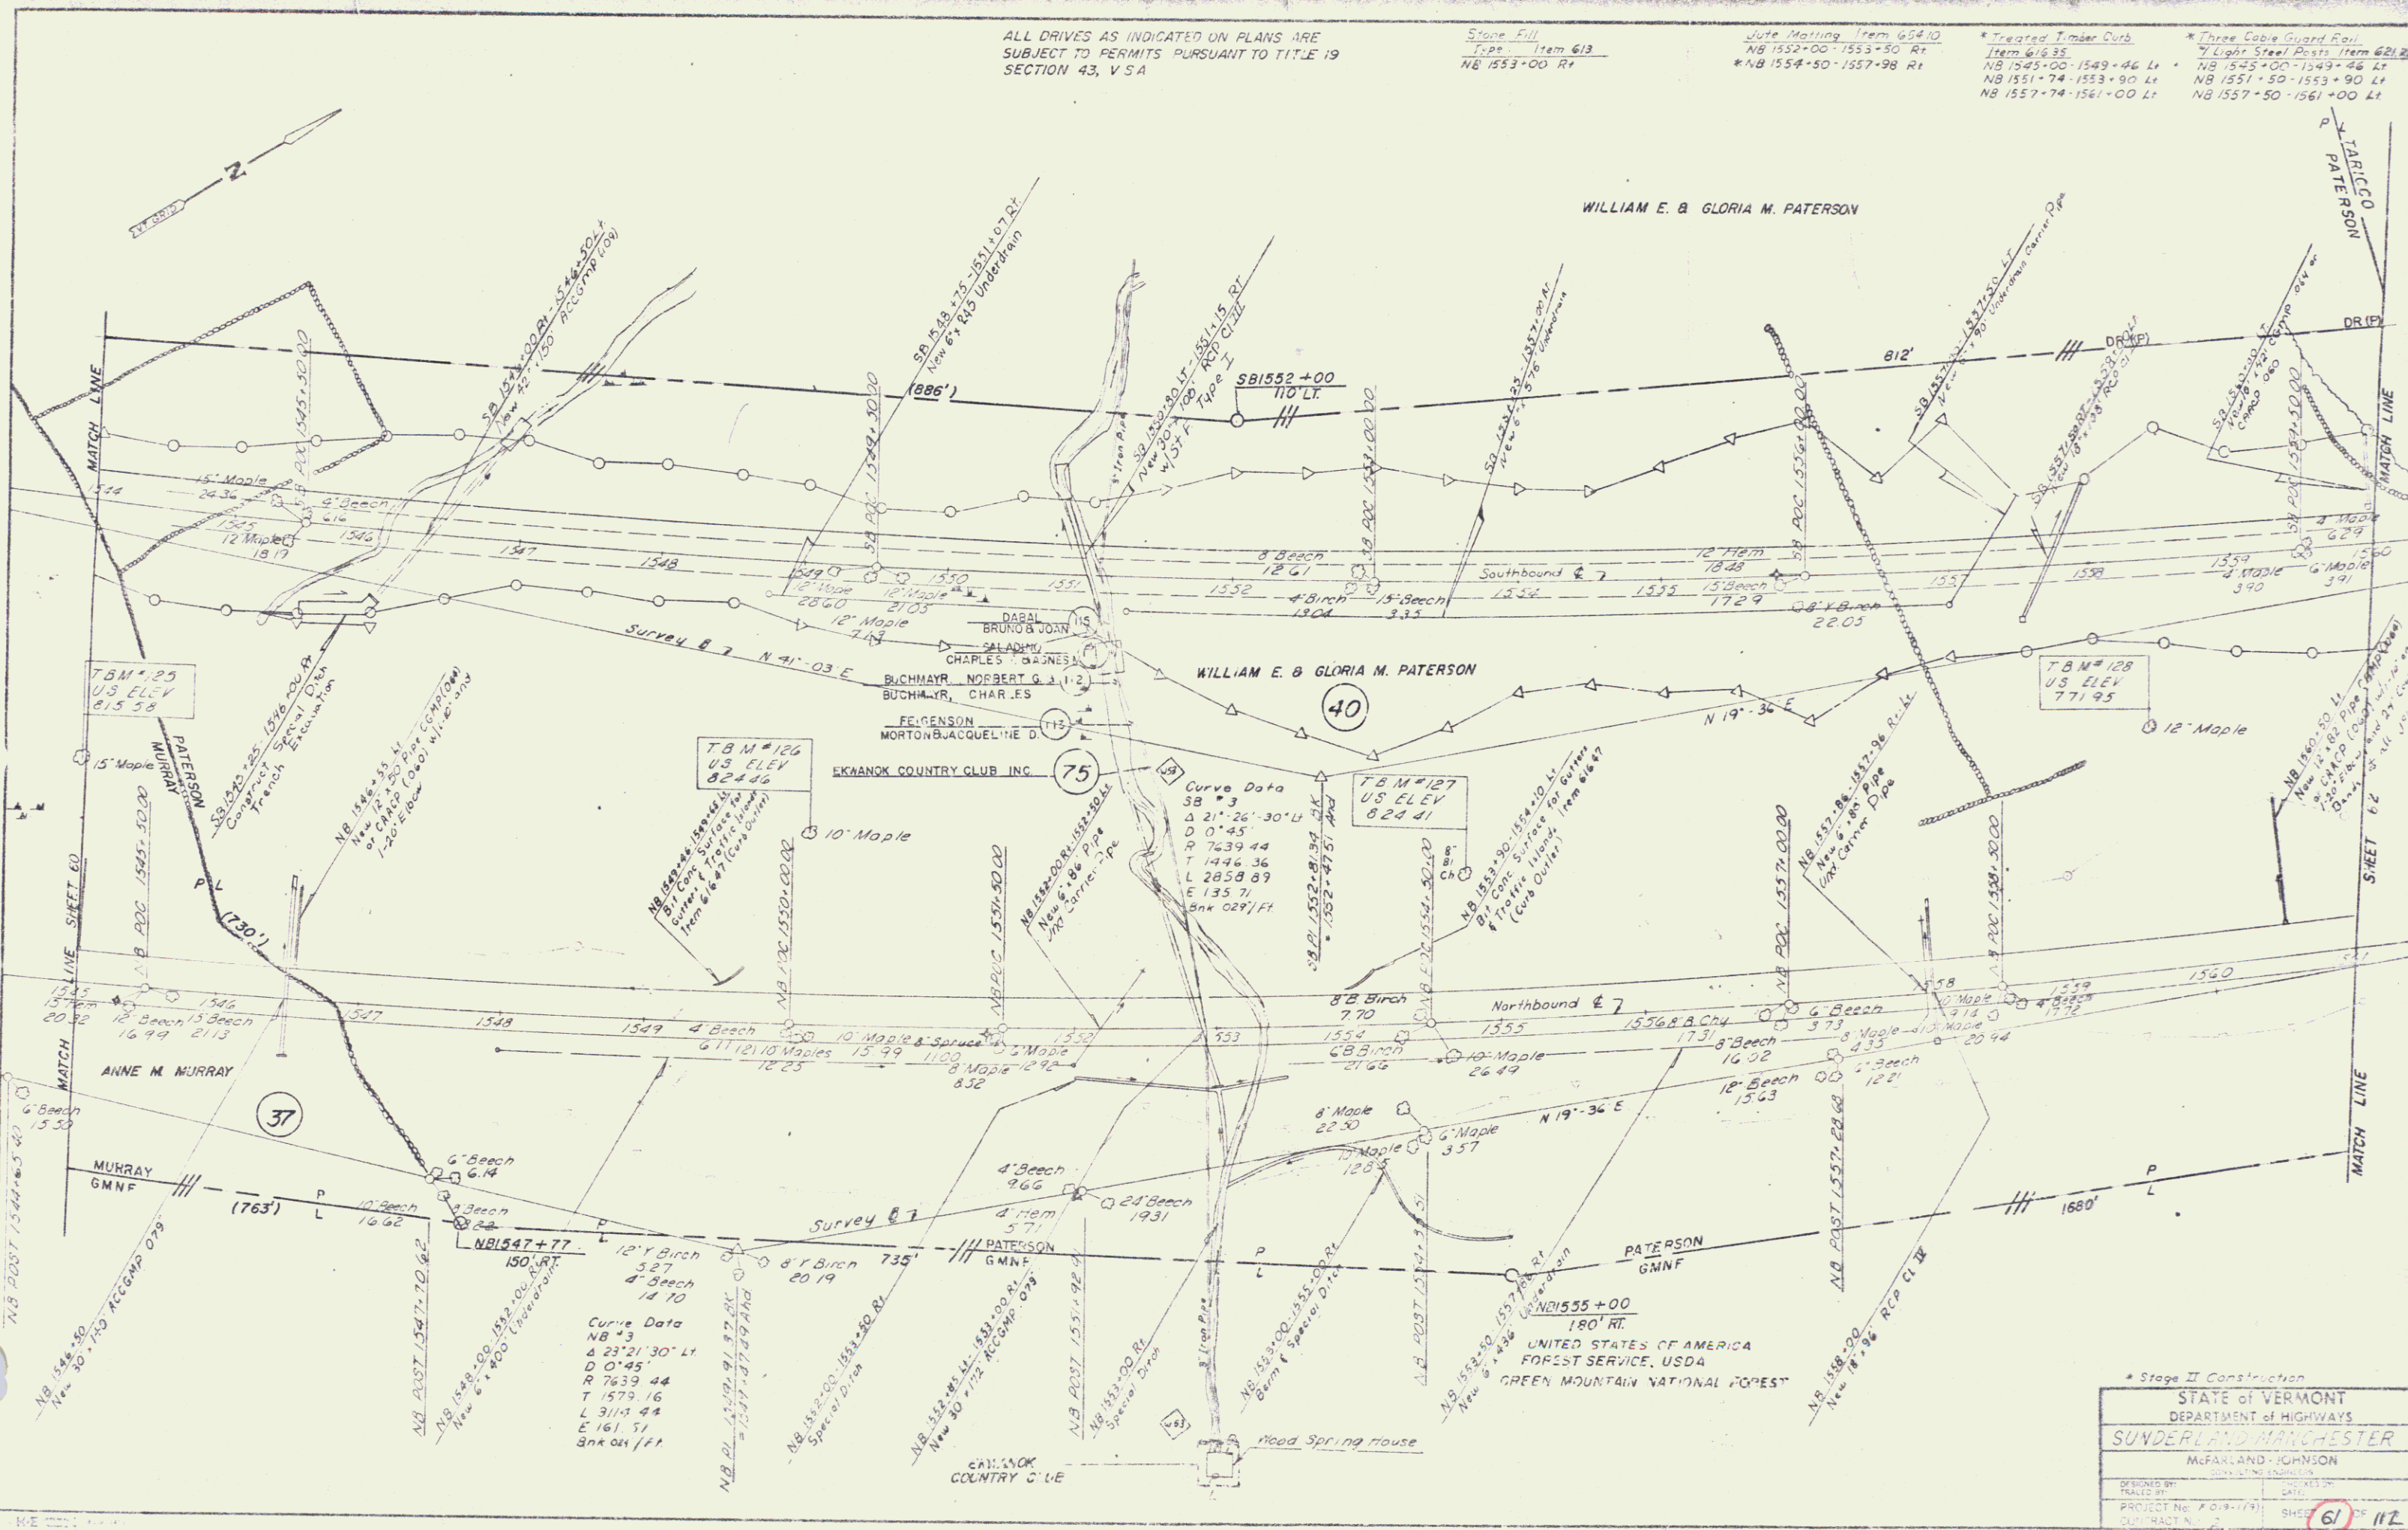

* Stage II Construction	
STATE OF VERMONT	
DEPARTMENT OF HIGHWAYS	
SUNDERLAND-MANCHESTER	
McFARLAND-JOHNSON	
DESIGNED BY	DATE
PROJECT No. 7019-174	SHEET 61 OF 112
CONTRACT No. 2	