


ALL STATION OFFSETS ARE REFERENCED TO RTE 11 SURVEY LINE

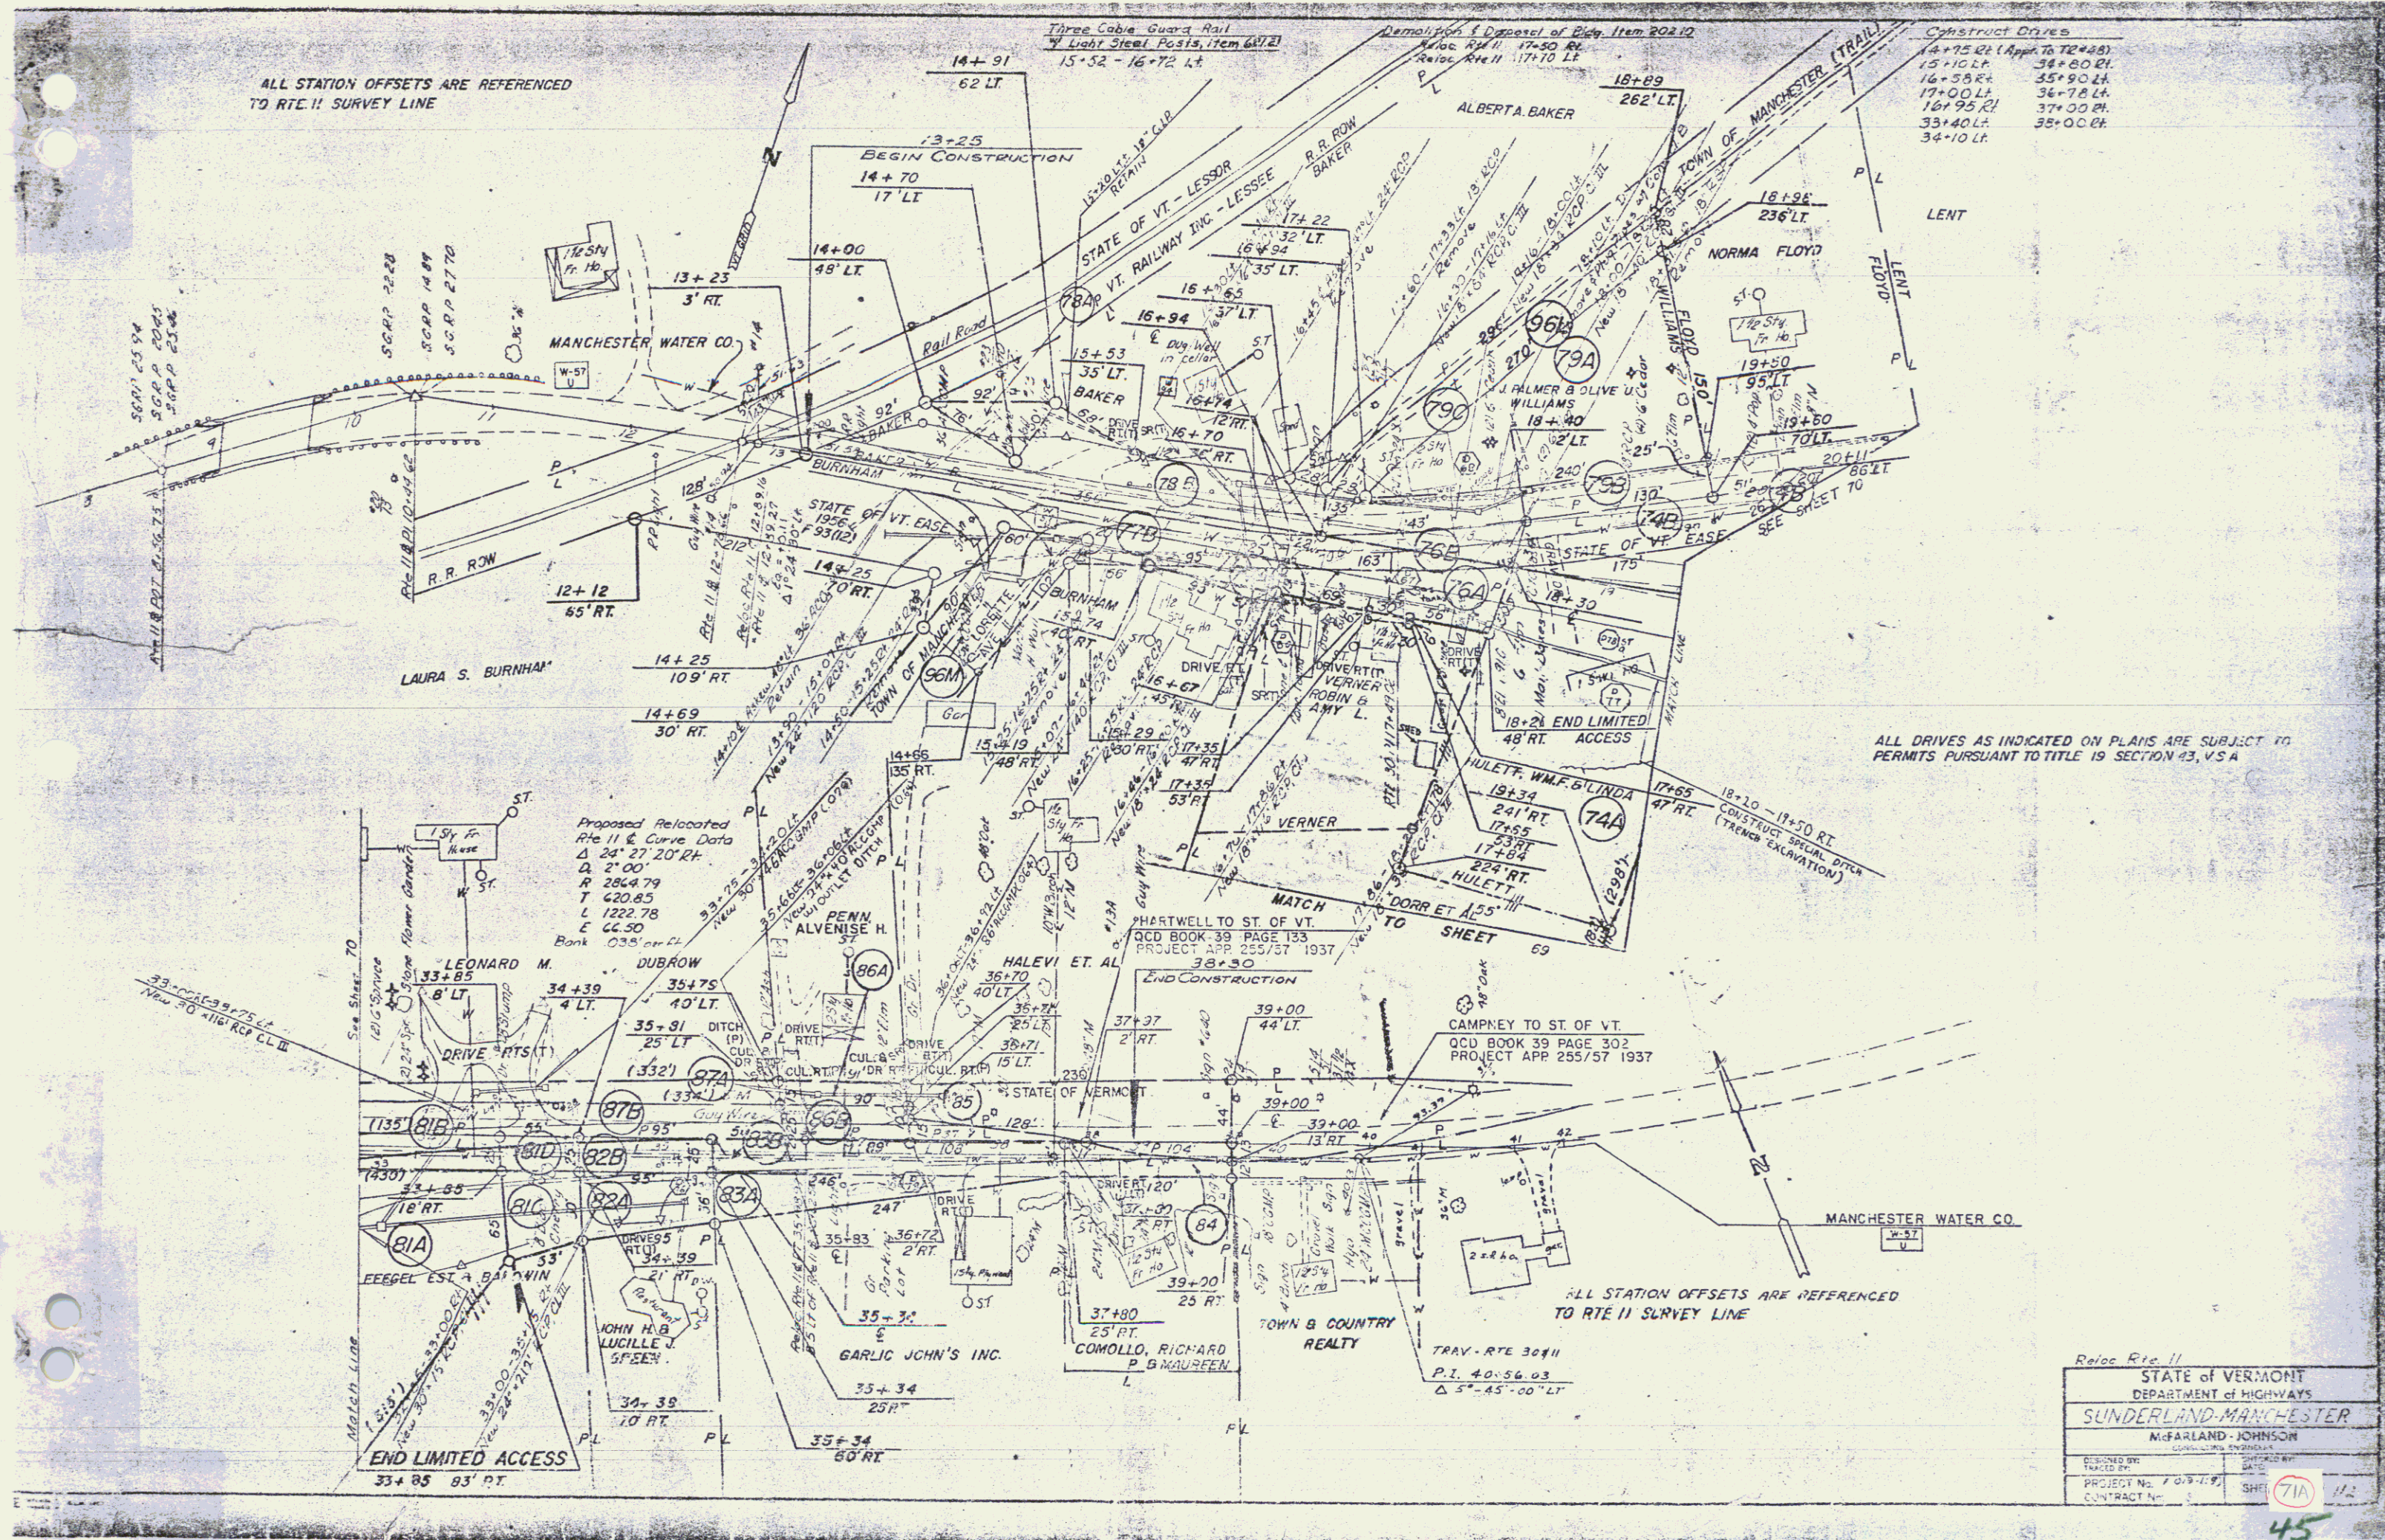

ALL DRIVES AS INDICATED ON PLANS ARE SUBJECT TO PERMITS PURSUANT TO TITLE 19 SECTION 43, V.S.A

ALL STATION OFFSETS ARE REFERENCED TO RTE 11 SURVEY LINE

Reice Rte 11	
STATE OF VERMONT	
DEPARTMENT OF HIGHWAYS	
SUNDERLAND-MANCHESTER	
McFARLAND-JOHNSON	
DESIGNED BY	DRAWN BY
CHECKED BY	DATE
PROJECT No. 709-119	SHEET 71A / 112
CONTRACT No.	

45