

PROPERTY LINE FENCE WITH STEEL POSTS ITEM 583-II.MOD.		
STATION	STATION	POS
WESTBOUND		
1329+00	1334+00	LT.
EASTBOUND		
1329+00	1340+00	RT.

* JUTE MATTING ITEM 623		
STATION	STATION	POS
EASTBOUND		
1339+00	1334+00	LT.
WESTBOUND		
1339+00	1344+00	RT.

THREE CABLE GUARD RAIL WITH LIGHT STEEL POSTS ITEM 538		
STATION	STATION	POS
WESTBOUND		
1330+00	1344+00	LT.
EASTBOUND		
1339+00	1340+00	LT.
1339+00	1340+00	RT.

STONE FILL FOR SLOPE PROTECTION (LIGHT TYPE) ITEM 92		
STATION	STATION	POS
WESTBOUND		
1335+00	1336+00	LT.
1339+00	1339+00	LT.
1339+00	1340+00	LT.
1340+00	1340+00	LT.
EASTBOUND		
1339+00	1339+00	LT.
1339+00	1340+00	LT.
1339+00	1340+00	RT.

TREATED TIMBER CURB ITEM 558		
STATION	STATION	POS
WESTBOUND		
1330+00	1344+00	LT.
1339+00	1344+00	RT.
EASTBOUND		
1335+50	1340+00	LT.
1335+50	1340+00	RT.

EB & WB SPIRAL CURVES
 A: 3° 07' 30" RT.
 R: 27' 30" 00"
 LT: 166.69
 ST: 83.36
 L: 250.00


STAGE 1 CONSTRUCTION

STATE OF VERMONT
 DEPARTMENT OF HIGHWAYS

RELOCATION OF U.S. ROUTE 4 in the town of CASTLETON
 PLAN
 WB STA. 1328+00.00-1344+00.00
 EB STA. 1324+00.00-1340+00.00

WEBSTER-MARTIN, INC.
 CONSULTING ENGINEERS
 50 BURLINGTON, VERMONT

SCALE AS SHOWN
 SURVEYED BY W-M INC. IN CHARGE TJS DATE JUNE 1965
 DRAWN BY JJO CHECKED BY RAS DATE JUNE 1965
 PROJECT NO. F020-117 SHEET 27 OF 206
 F-20-117 117 255

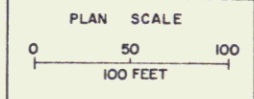

* STAGE 2 CONSTRUCTION