

TREATED TIMBER CURBS ITEM 550

STATION	STATION	POS
EAST BOUND		
1210+16	1210+36	RT
WEST BOUND		
1210+43	1210+63	LT
1210+63	1210+83	RT

THREE CABLE GUARD RAIL W/ LT STEEL POSTS ITEM 530

STATION	STATION	POS
EAST BOUND		
1210+16	1210+36	RT
WEST BOUND		
1210+43	1210+63	LT
1210+63	1210+83	RT

JUTE MATTING ITEM 623

STATION	STATION	POS
EAST BOUND		
1211+30	1211+50	RT
WEST BOUND		
1210+43	1210+63	LT
1210+63	1210+83	RT

PROPERTY LINE FENCE WITH STEEL POSTS ITEM 583 II MOD

STATION	STATION	POS
EAST BOUND		
1210+20	1210+40	RT
WEST BOUND		
1210+43	1210+63	LT
1210+63	1210+83	RT

SETTLEMENT PLATFORM ITEM 131-B

STATION	OFFSET	STATION	OFFSET	ELEVATION
1211+13	5'	1211+20	20' LT	4130

PIEZOMETERS FOR ADDITIONAL DETAILS, SEE SHEET 34 OF 421

STATION	OFFSET	CLUSTER	NO. REQ'D.
1210+85	25' RT	29	2
1210+60	25' LT	29	2

6' GALVANIZED CHAIN LINK FENCE ITEM 581

STATION	STATION	POS
EAST BOUND		
1210+14	1211+27	LT
WEST BOUND		
1210+14	1210+27	RT
1210+39	1212+62	RT
1210+39	1214+52	LT

DEMOLITION AND DISPOSAL OF BUILDING ITEM 506

STATION	POS
EAST BOUND	
1209+65	RT
WEST BOUND	
1210+50	LT
1210+50	RT

CHANNEL EXCAVATION ITEM 108-C

STATION	STATION	POS
CHANNEL LINE No. 7		
0+50	1+90	LT
CHANNEL LINE No. 7		
0+50	1+90	RT

BRIDGE RAILING (FOR BRIDGE APPROX) ITEM 572

Station	Station	Pos
EAST BOUND		
1210+14	1211+27	LT
WEST BOUND		
1210+14	1210+27	RT
1210+39	1212+62	RT
1210+39	1214+52	LT

WOOD GUIDE POSTS S.A. 2 723+00-716+50 RT.

STATION	POS
1209+84	RT
1209+70	RT
1216+20	RT

Stage 2 Construction


STAGE 1 CONSTRUCTION

STATE OF VERMONT
DEPARTMENT OF HIGHWAYS

RELOCATION OF U.S. ROUTE 4 IN THE TOWNS OF
FAIR HAVEN—CASTLETON
PLAN
STA. 1205+00.00—1221+00.00

WEBSTER-MARTIN, INC.
CONSULTING ENGINEERS
50 BURLINGTON, VERMONT

SURVEYED BY	W.M. INC.	CHECKED BY	L.K.L.	SCALE	AS SHOWN
DRAWN BY	40	IN CHARGE	P.A.S.	DATE	NOV/98
PROJECT NO.	A.P. 020-1(50)	SHEET	47	OF	421

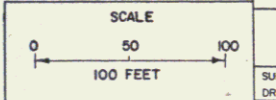

Sheet 93 of 255 Sheets