


* TREATED TIMBER CURB
ITEM
NB 685+00-687+60 LT
NB 689+28-691+00 LT
NB 686+50-687+60 RT
NB 689+28-691+00 RT

STONE FILL ITEM
NB 689+00-691+00 RT

* BRIDGE RAILING (FOR BRIDGE APPROACHES)
ITEM
NB 684+225-687+60 LT
NB 685+35-687+60 RT
NB 689+28-691+00 LT
NB 689+28-691+00 RT

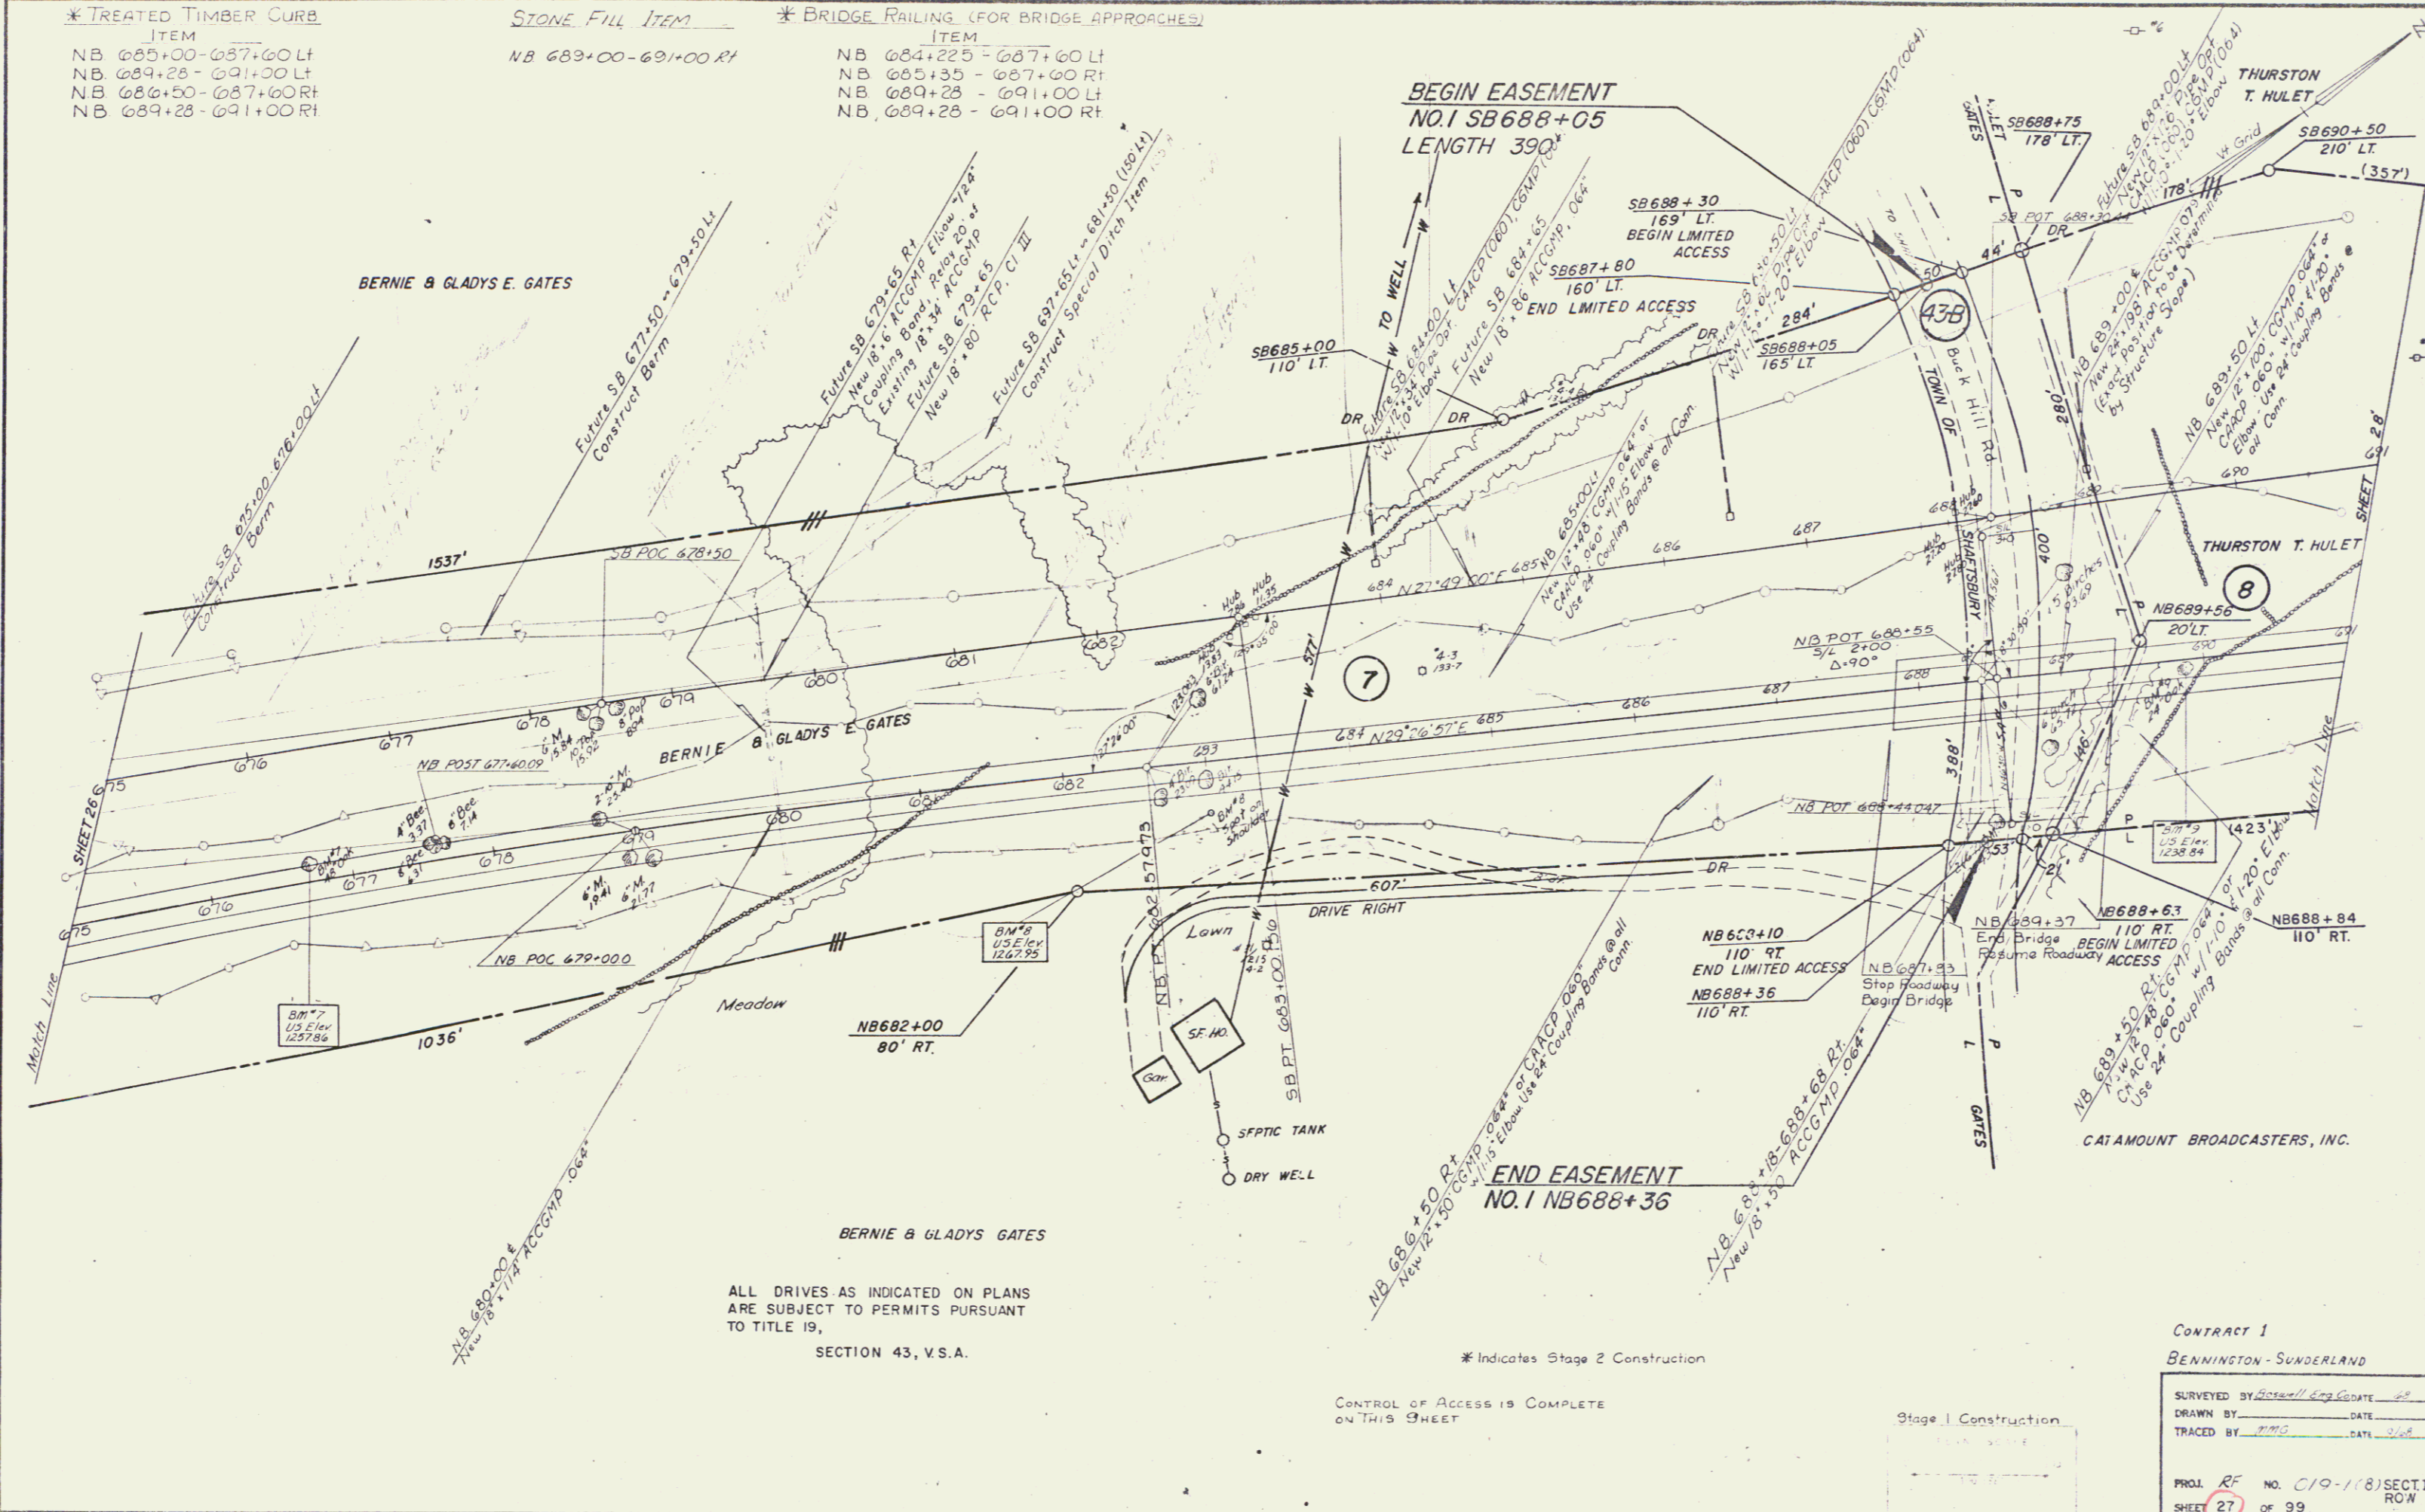

ALL DRIVES AS INDICATED ON PLANS
ARE SUBJECT TO PERMITS PURSUANT
TO TITLE 19,
SECTION 43, V.S.A.

* Indicates Stage 2 Construction
CONTROL OF ACCESS IS COMPLETE
ON THIS SHEET

Stage 1 Construction

CONTRACT 1
BENNINGTON-SUNDERLAND
SURVEYED BY Donnell Long DATE 11/88
DRAWN BY WMS DATE 1/88
TRACED BY WMS DATE 1/88
PROJ. RF NO. C19-118 SECT. II
SHEET 27 OF 99 ROW