

* TREATED TIMBER CURB
ITEM
NB 691+00-692+50 LT
NB 691+00-691+50 RT
NB 703+50-707+00 RT


STONE FILL, ITEM
NB 691+00-691+50 RT

JUTE MATTING, ITEM
NB 693+00-693+75 LT

* THREE CABLE GUARD RAIL
w/LIGHT STEEL POSTS, ITEM
NB 702+40-707+00 RT

* BRIDGE RAILING (FOR BRIDGE APPROACHES)
ITEM
NB 691+00-693+03 LT
NB 691+00-692+28 RT

DRILLING & BLASTING OF
SOLID ROCK-SUBGRADE, ITEM
NB 694+75-697+75

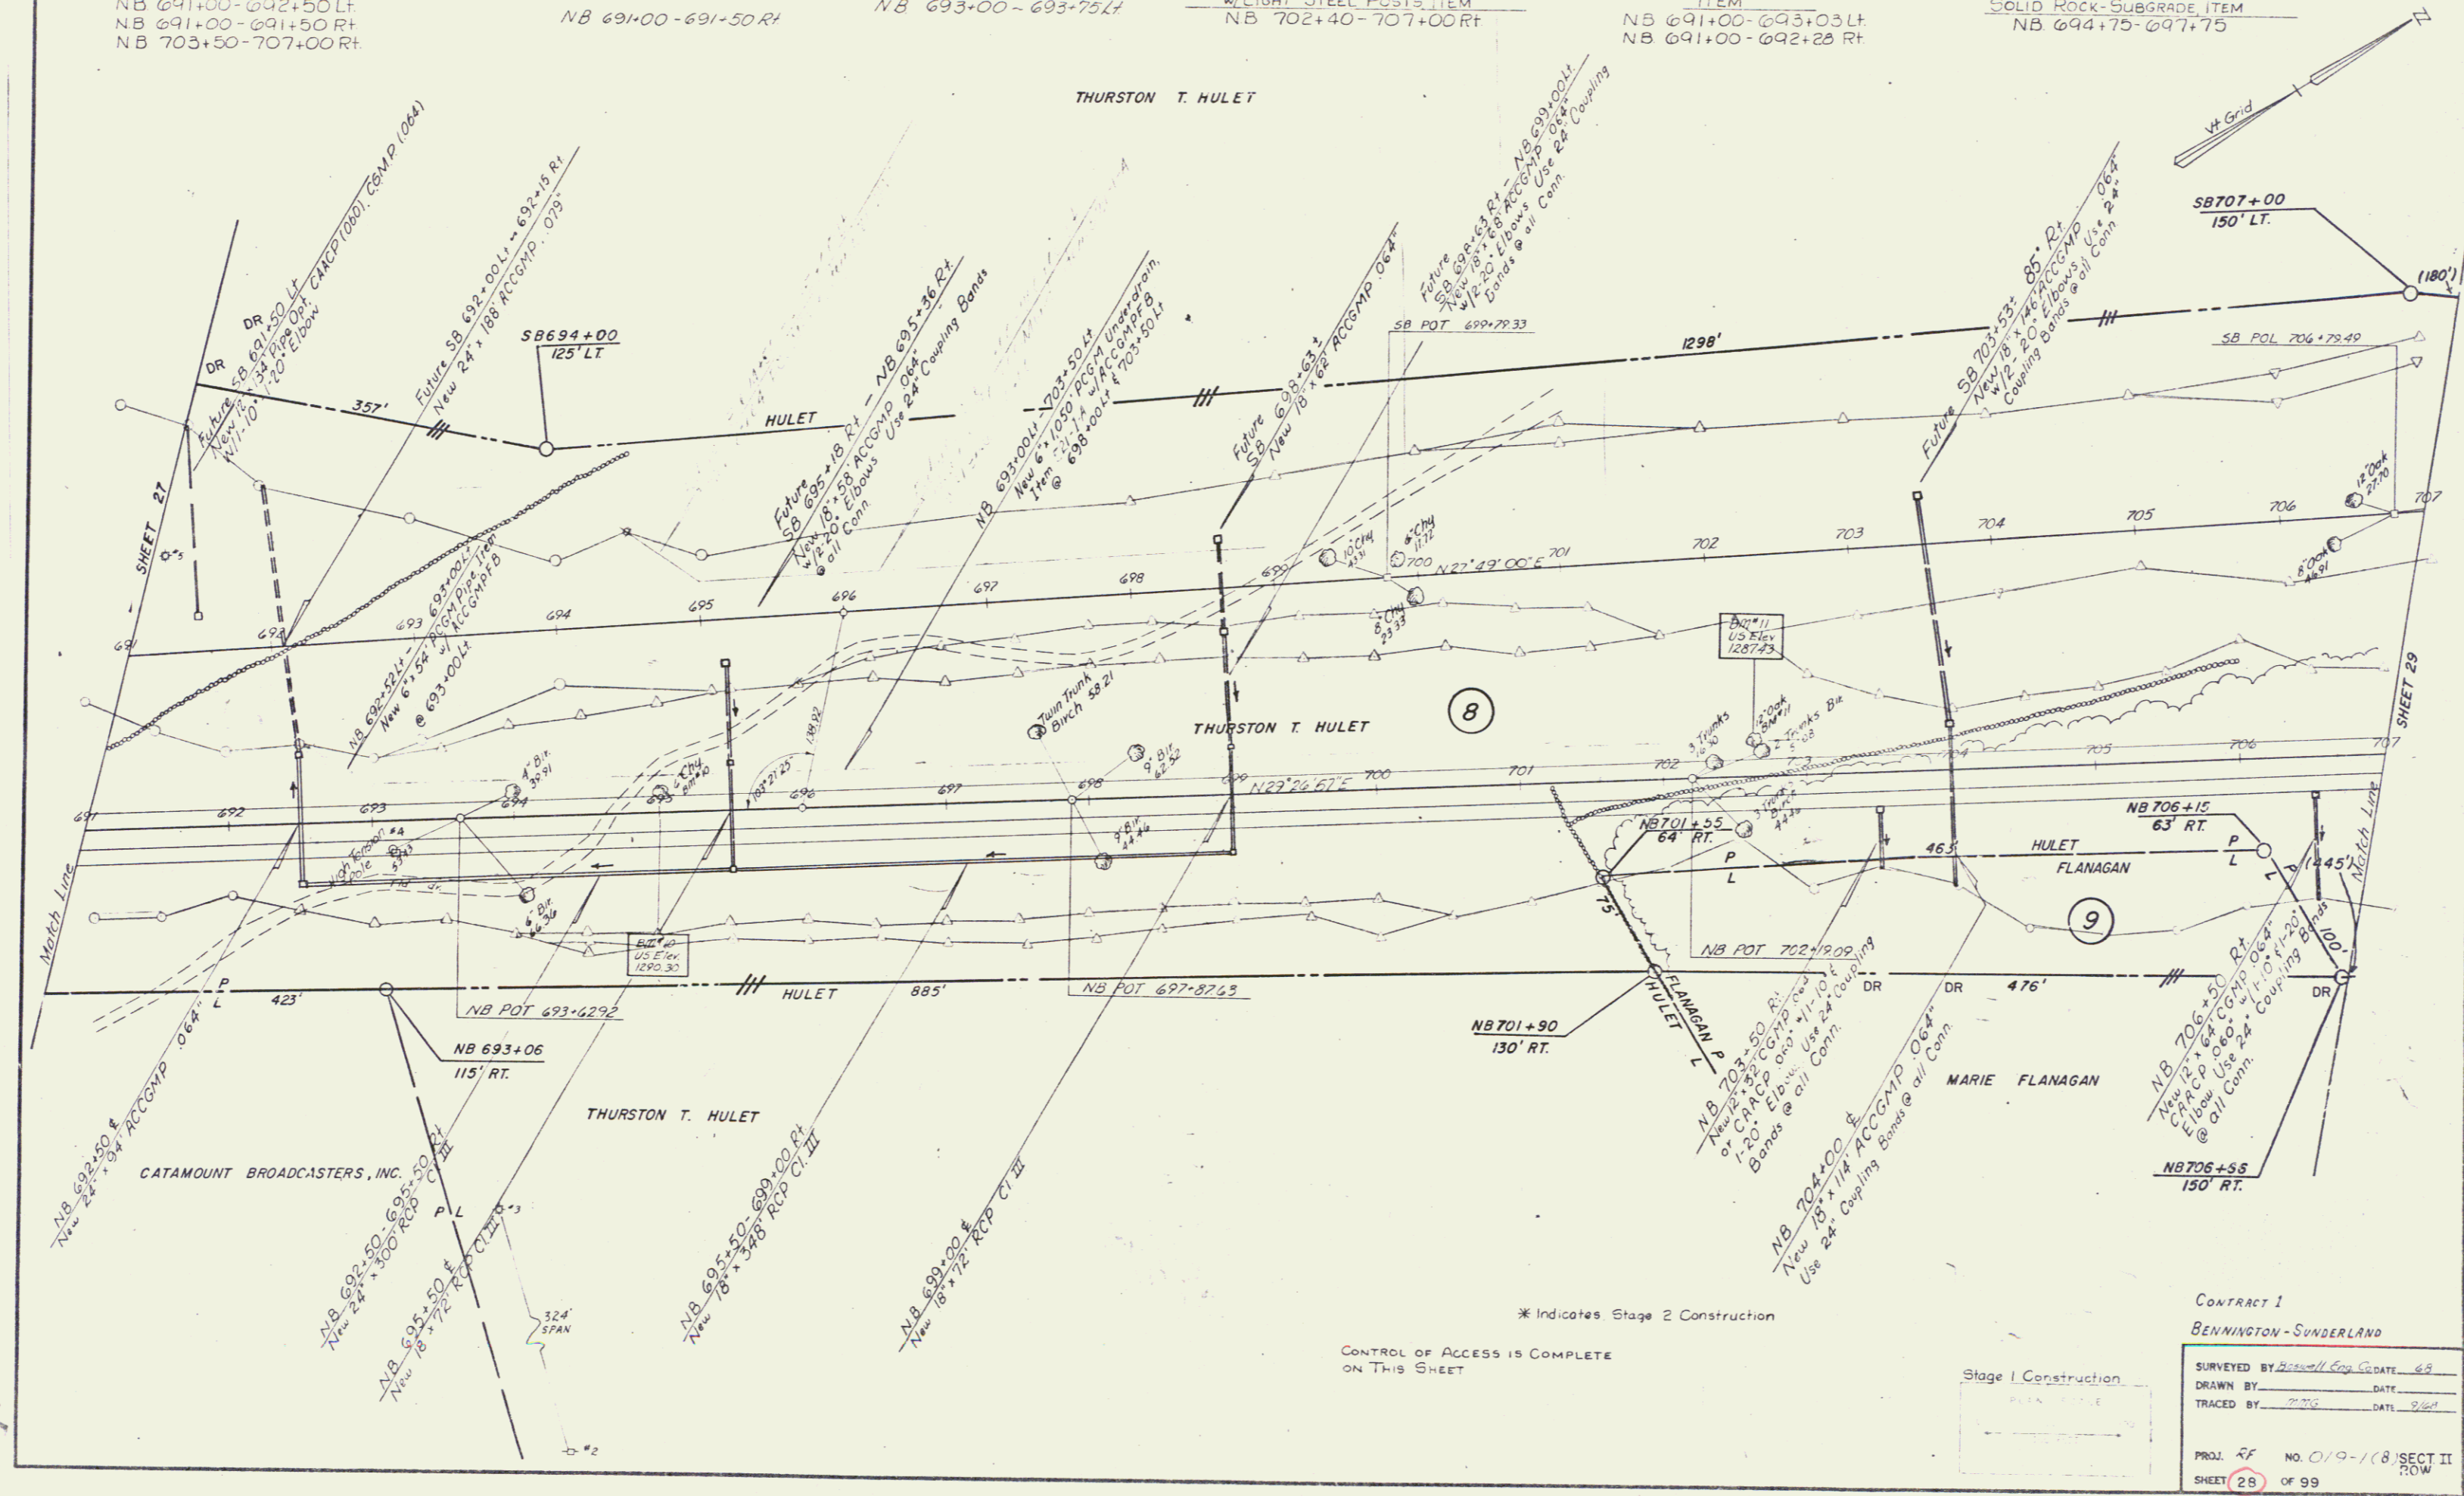

* Indicates Stage 2 Construction
CONTROL OF ACCESS IS COMPLETE
ON THIS SHEET

CONTRACT I
BENNINGTON-SUNDERLAND

SURVEYED BY: *Howell Eng. Co.* DATE: *68*
DRAWN BY: *...* DATE: *...*
TRACED BY: *...* DATE: *...*

PROJ. *RF* NO. *019-118* SECTION II
SHEET *28* OF *99* ROW

U-7