


* TREATED TIMBER CURB
ITEM
NB 707+00-715+25 RT

* THREE CABLE GUARD RAIL
w/ LIGHT STEEL POSTS ITEM
NB 707+00-723+00 RT

DRILLING & BLASTING OF
SOLID ROCK SUBGRADE
ITEM
NB 717+50-723+00

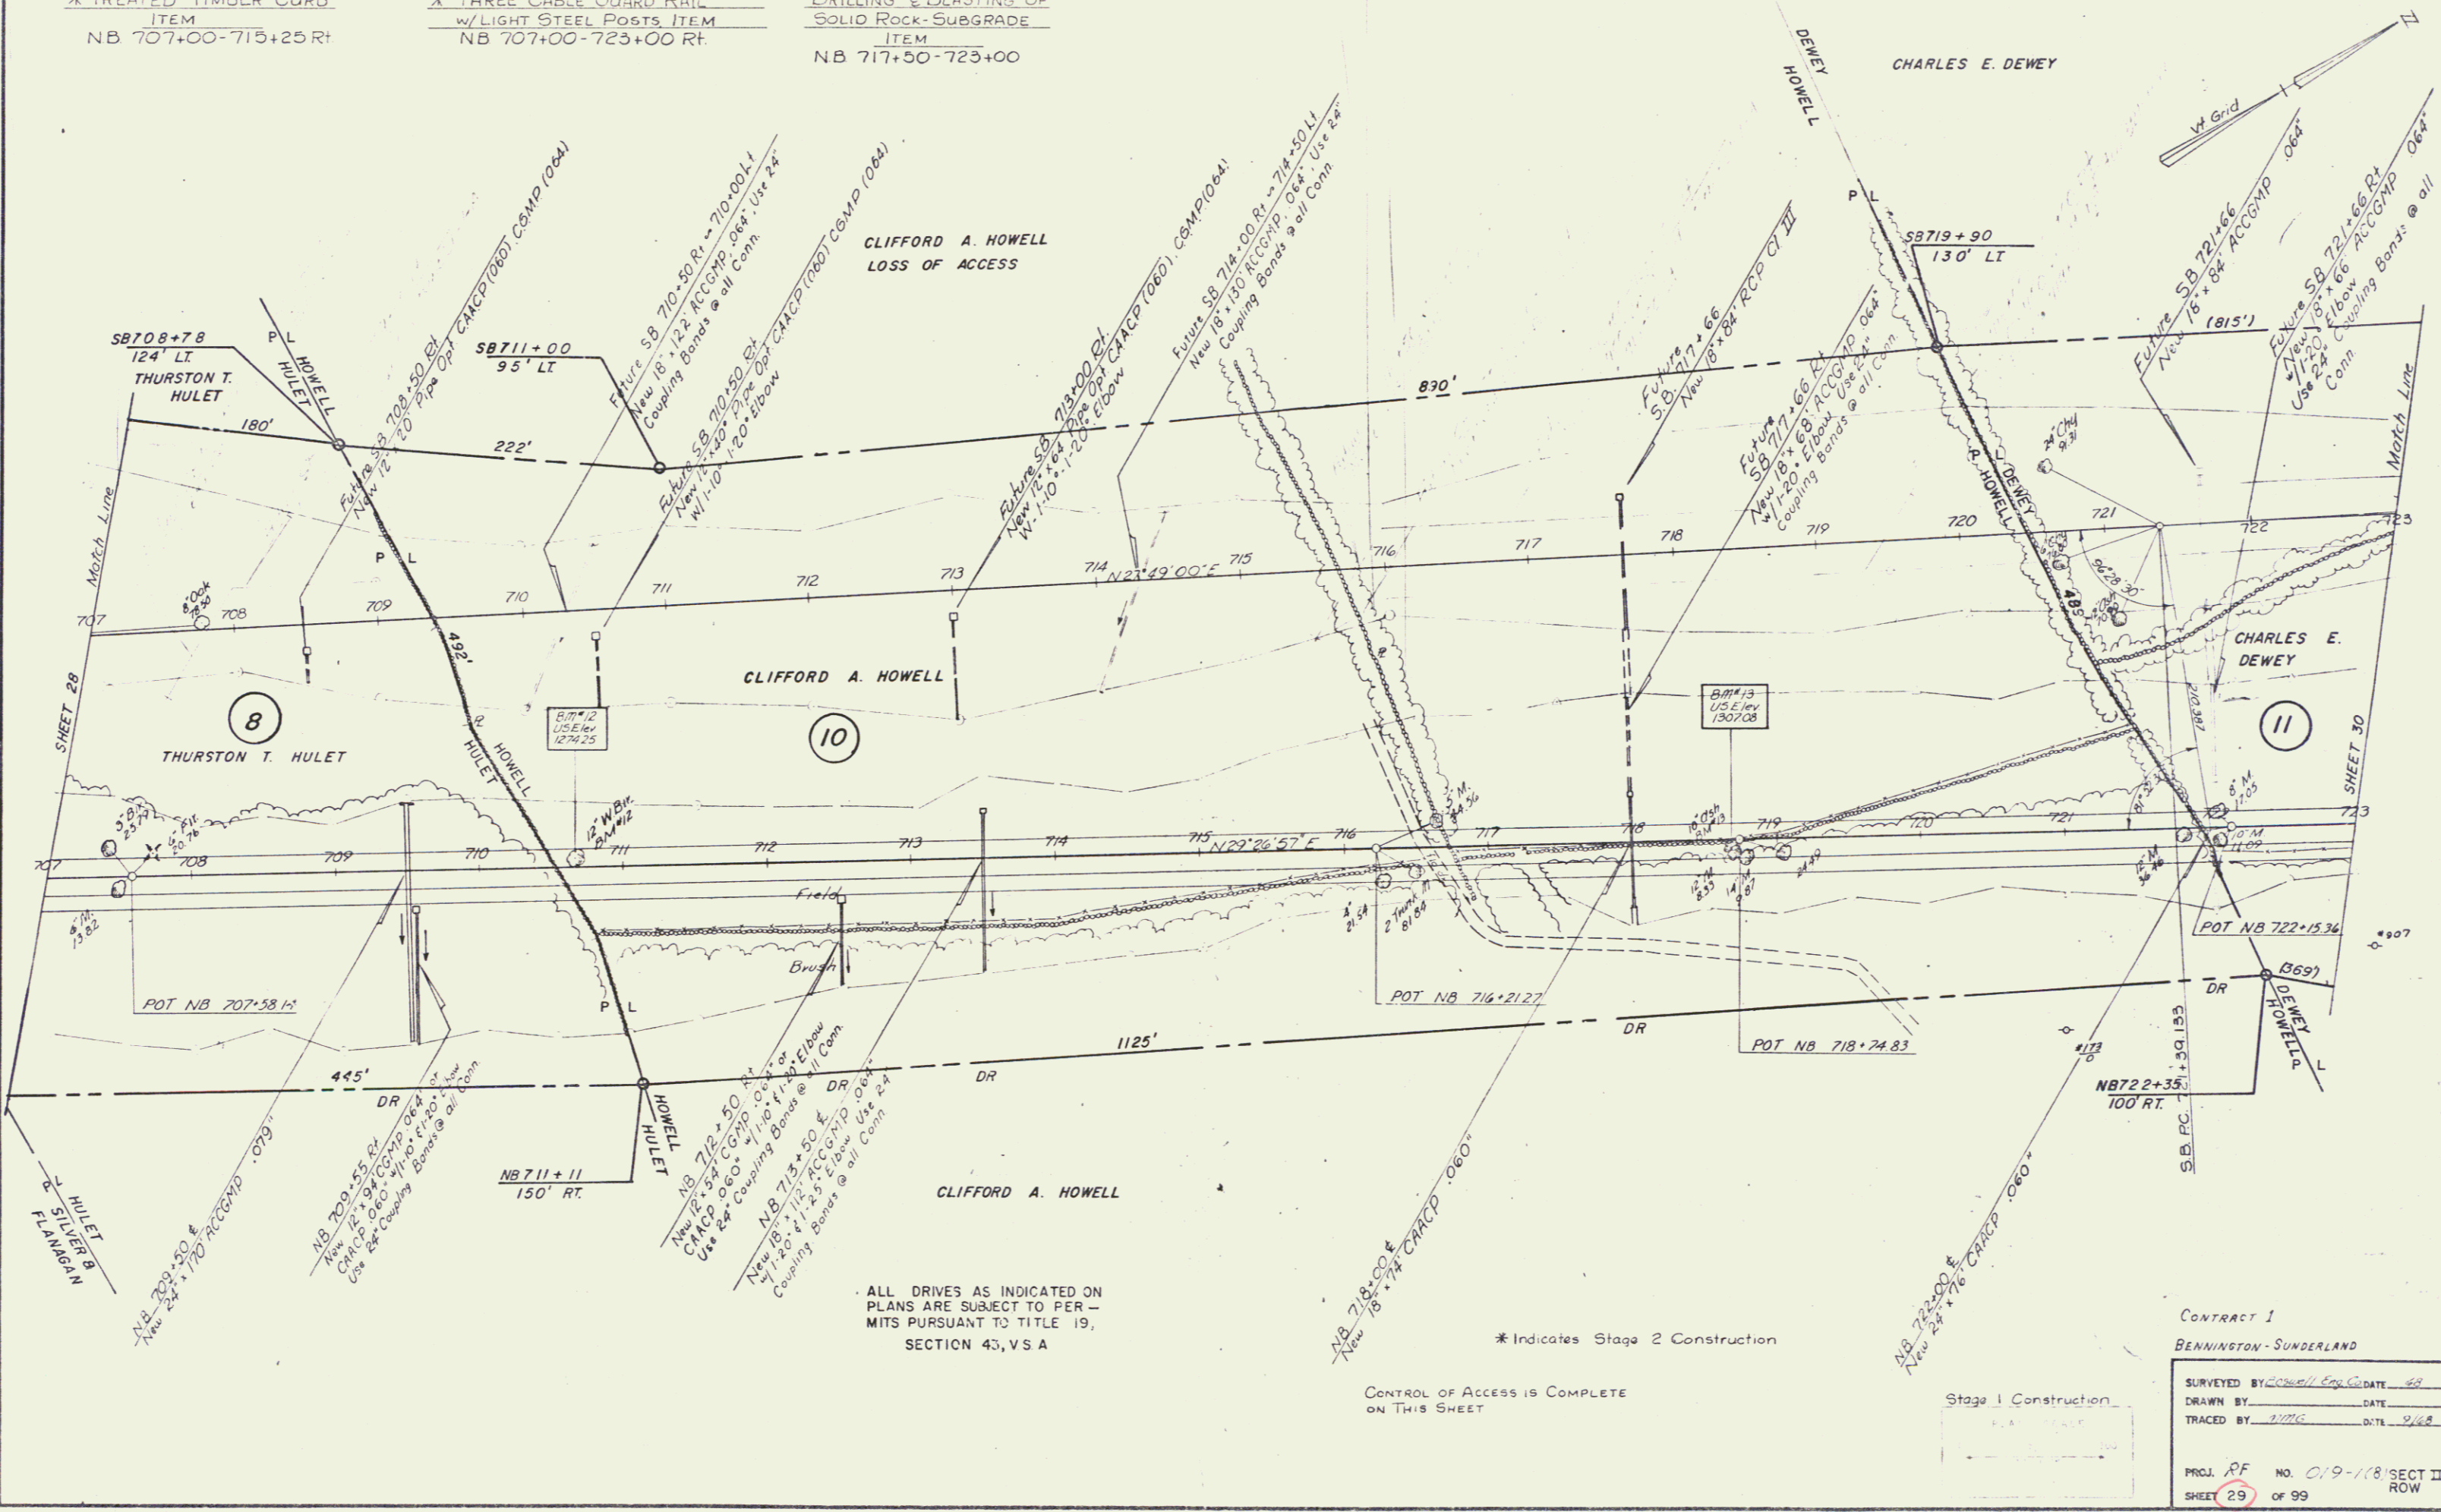

ALL DRIVES AS INDICATED ON PLANS ARE SUBJECT TO PERMITS PURSUANT TO TITLE 19, SECTION 43, VS A

CONTROL OF ACCESS IS COMPLETE ON THIS SHEET

* Indicates Stage 2 Construction

Stage 1 Construction

CONTRACT 1	
BENNINGTON-SUNDERLAND	
SURVEYED BY: <i>[Signature]</i> DATE: 4/8	DATE: 4/8
DRAWN BY: <i>[Signature]</i>	DATE: 9/28
TRACED BY: <i>[Signature]</i>	DATE: 9/28
PROJ. PF NO. 019-118	SECT II
SHEET 29	OF 99 ROW