


* TREATED TIMBER CURB
ITEM
NB 724+50-728+50 RT.
NB 733+55-739+00 RT.

* THREE CABLE GUARD RAIL
w/LIGHT STEEL POSTS ITEM
NB 723+00-739+00 RT.


DRILLING & BLASTING OF
SOLID ROCK-SUBGRADE
ITEM
NB 723+00-723+50
NB 729+25-739+00

DRILLING & BLASTING OF
SOLID ROCK, ITEM
NB 723+50-729+50
NB 733+00-739+00

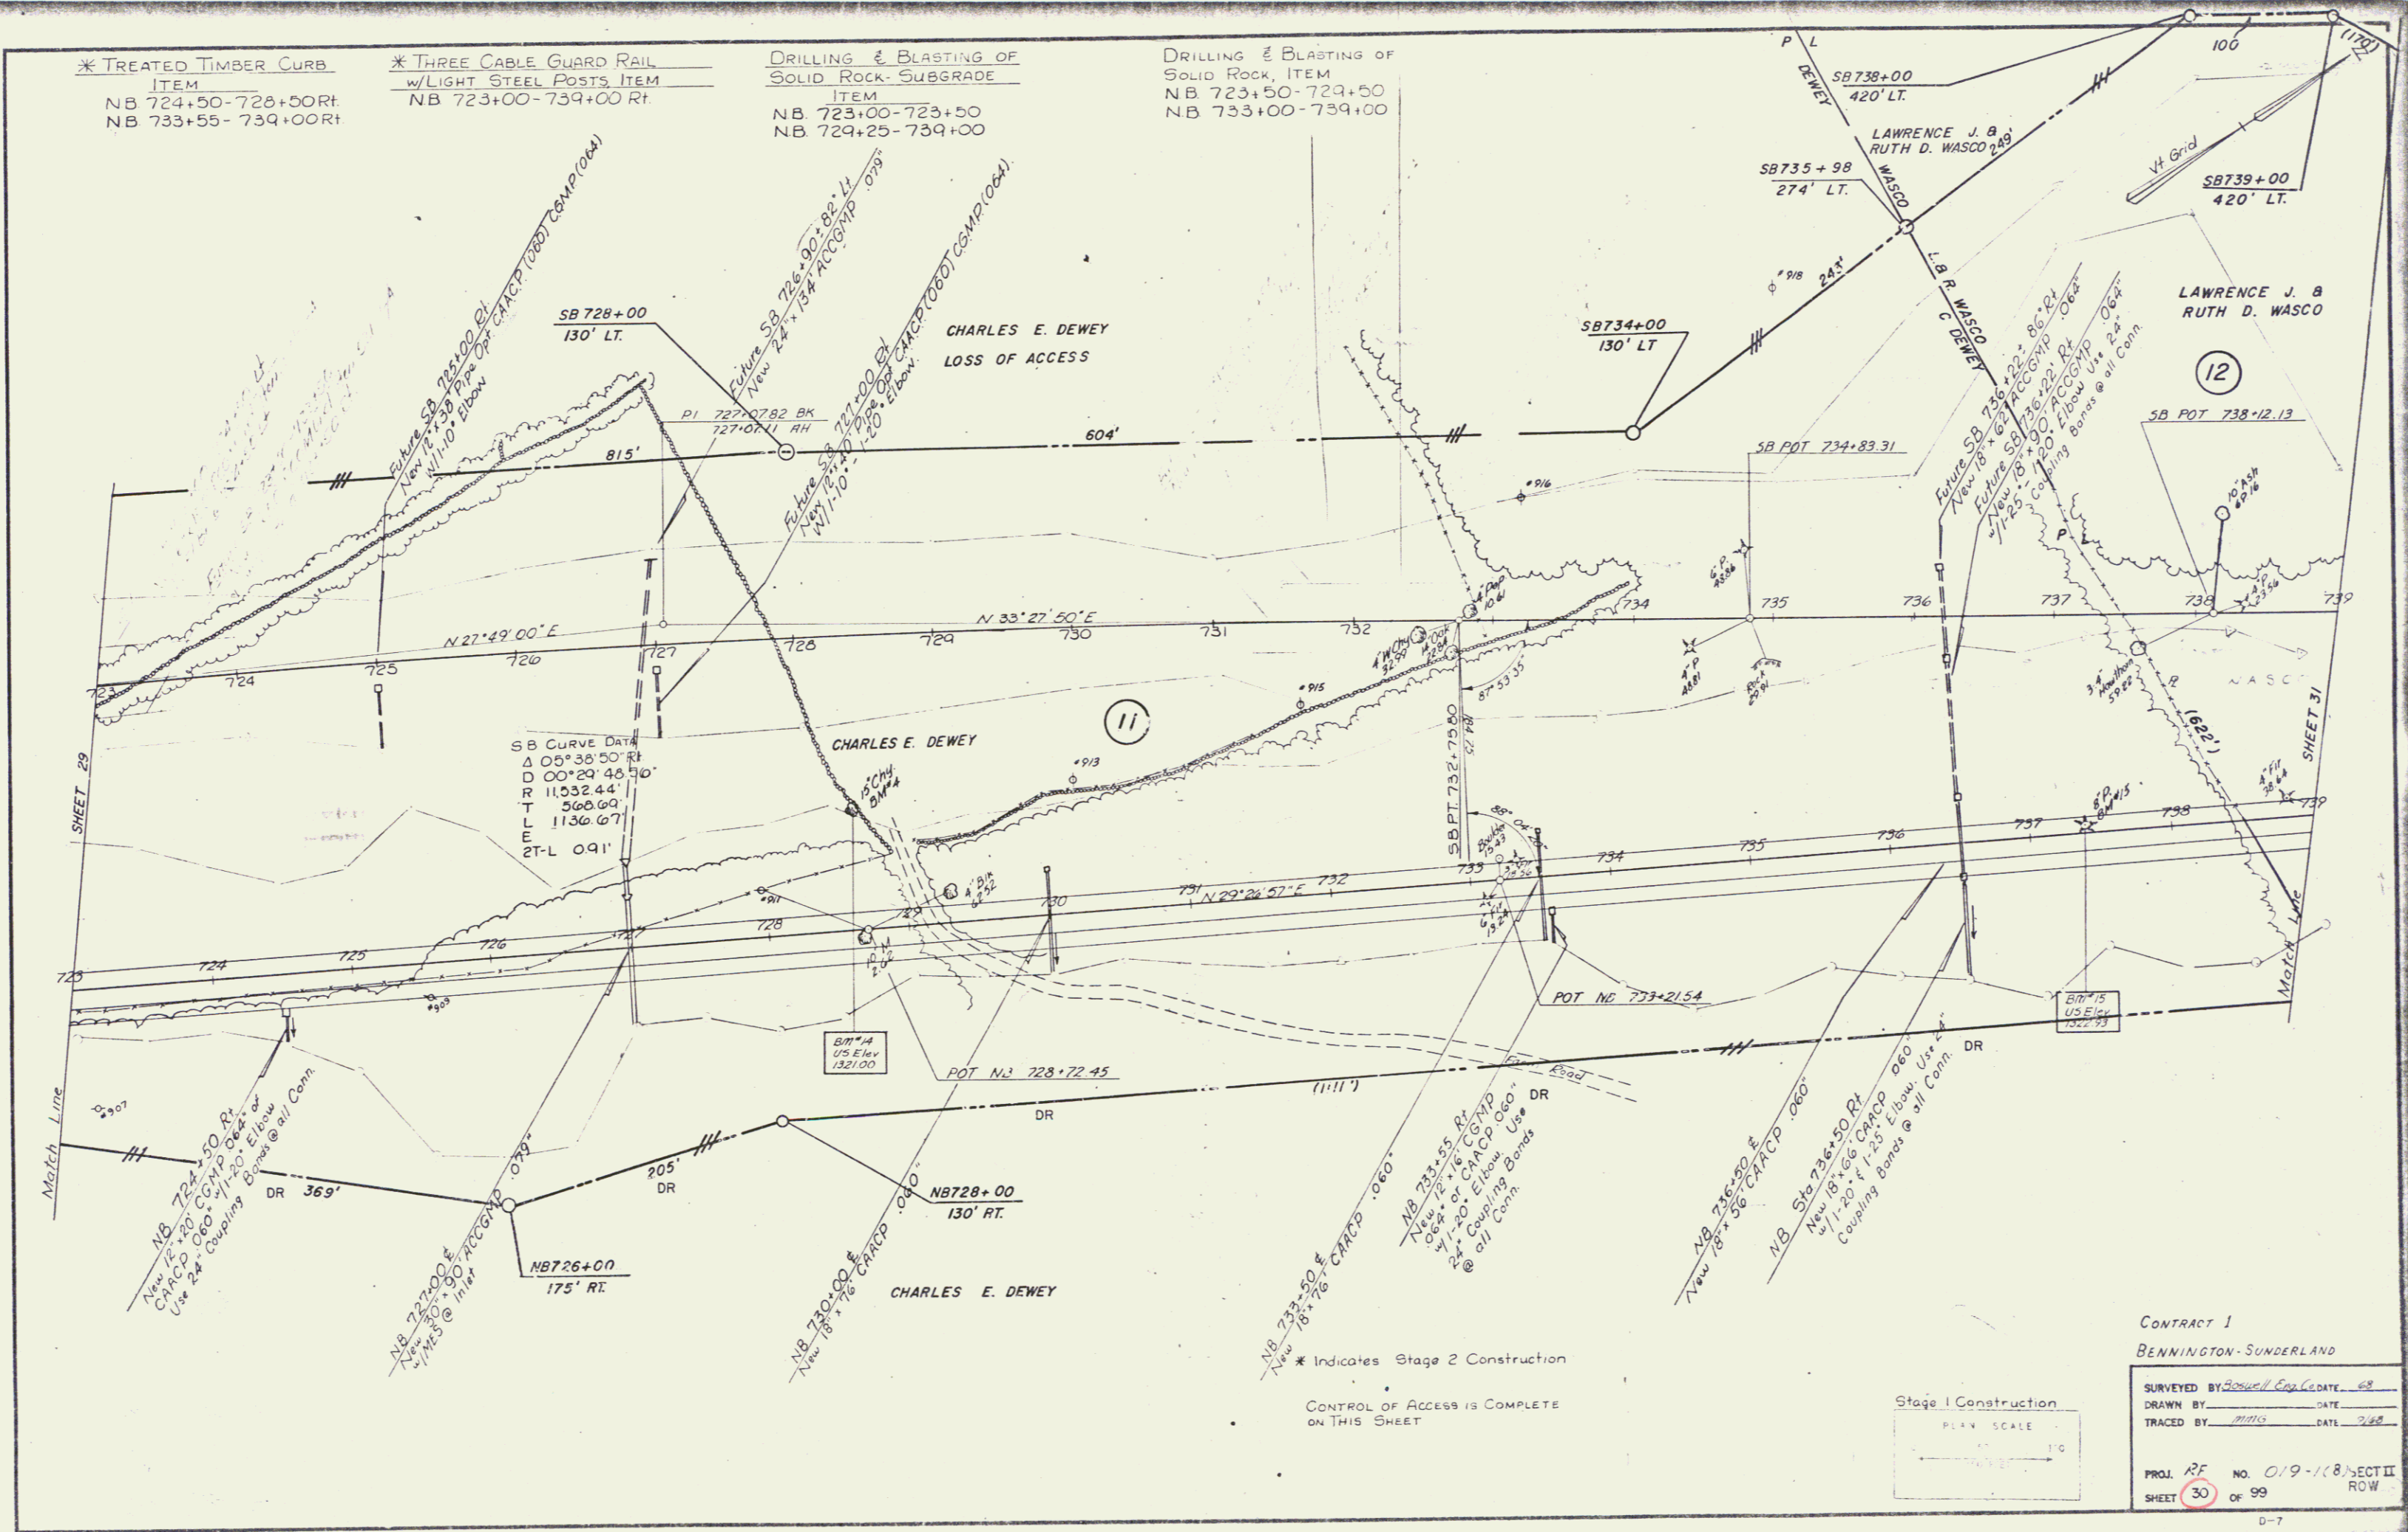

* Indicates Stage 2 Construction

CONTROL OF ACCESS IS COMPLETE
ON THIS SHEET

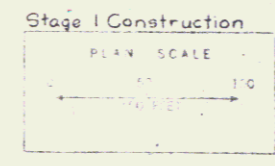

CONTRACT 1
 BENNINGTON-SUNDERLAND

SURVEYED BY *James H. Cap. Co.* DATE *68*
 DRAWN BY *MMG* DATE *7-68*
 TRACED BY *MMG* DATE *7-68*

PROJ. RF NO. 019-118 SECT II
 SHEET 30 OF 99 ROW