


* TREATED TIMBER CURB
ITEM
NB 771+00-776+50LT
NB 785+50-787+00LT

* THREE CABLE GUARD RAIL
w/LIGHT STEEL POSTS ITEM
NB 771+00-777+02LT
NB 784+94-787+00LT

FRANKLIN W. RENZ, ET AL.

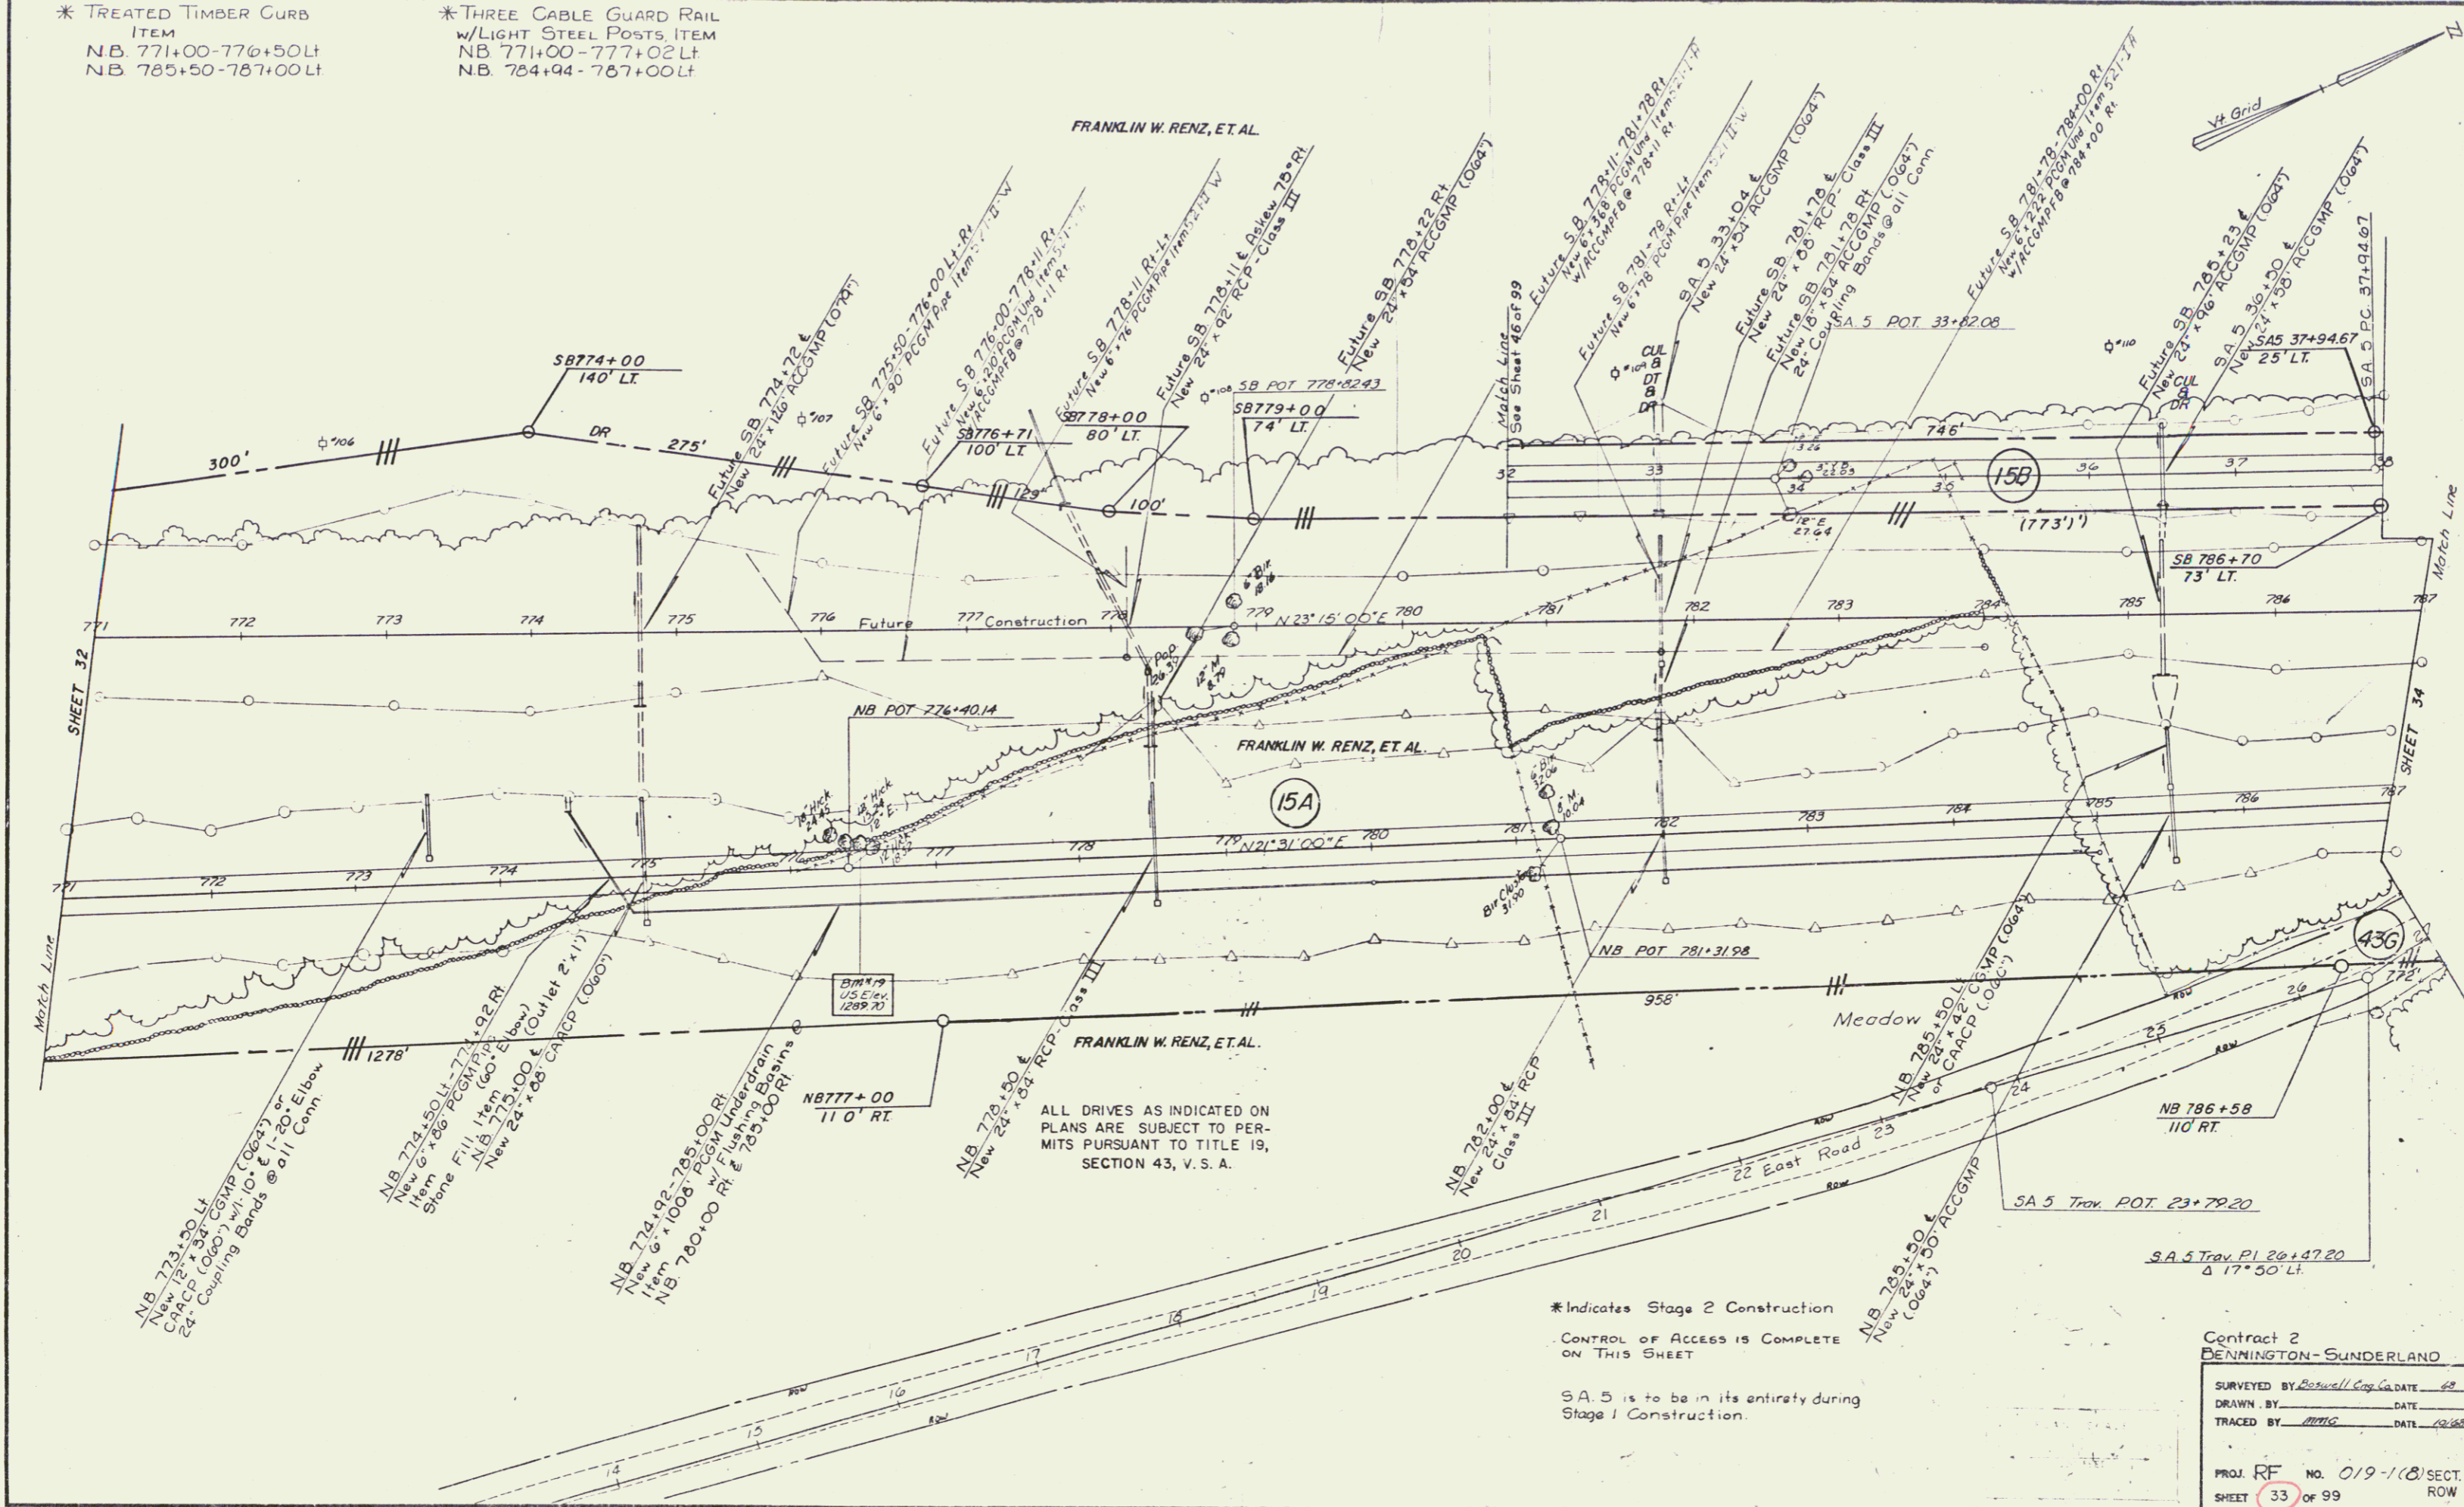

ALL DRIVES AS INDICATED ON PLANS ARE SUBJECT TO PERMITS PURSUANT TO TITLE 19, SECTION 43, V. S. A.

* Indicates Stage 2 Construction
CONTROL OF ACCESS IS COMPLETE ON THIS SHEET
SA 5 is to be in its entirety during Stage 1 Construction.

Contract 2
DENNINGTON-SUNDERLAND

SURVEYED BY	Boiswell Corp. DATE 68
DRAWN BY	DATE
TRACED BY	DATE 12/68
PROJ. RF	No. 019-1108 SECT. II
SHEET	33 of 99 ROW