


* TREATED TIMBER CURB ITEM
 NB 841+50-850+50 RT
 NB 844+50-849+00 LT

STONE FILL, ITEM
 NB 844+50-847+00 LT
 NB 845+40-849+90 RT
 NB 850+74-851+00 RT

* THREE CABLE GUARD RAIL w/LIGHT STEEL POSTS, ITEM
 NB 840+47-851+03 RT
 NB 843+95-849+55 LT

MUCK EXCAVATION ITEM
 NB 844+50-847+50

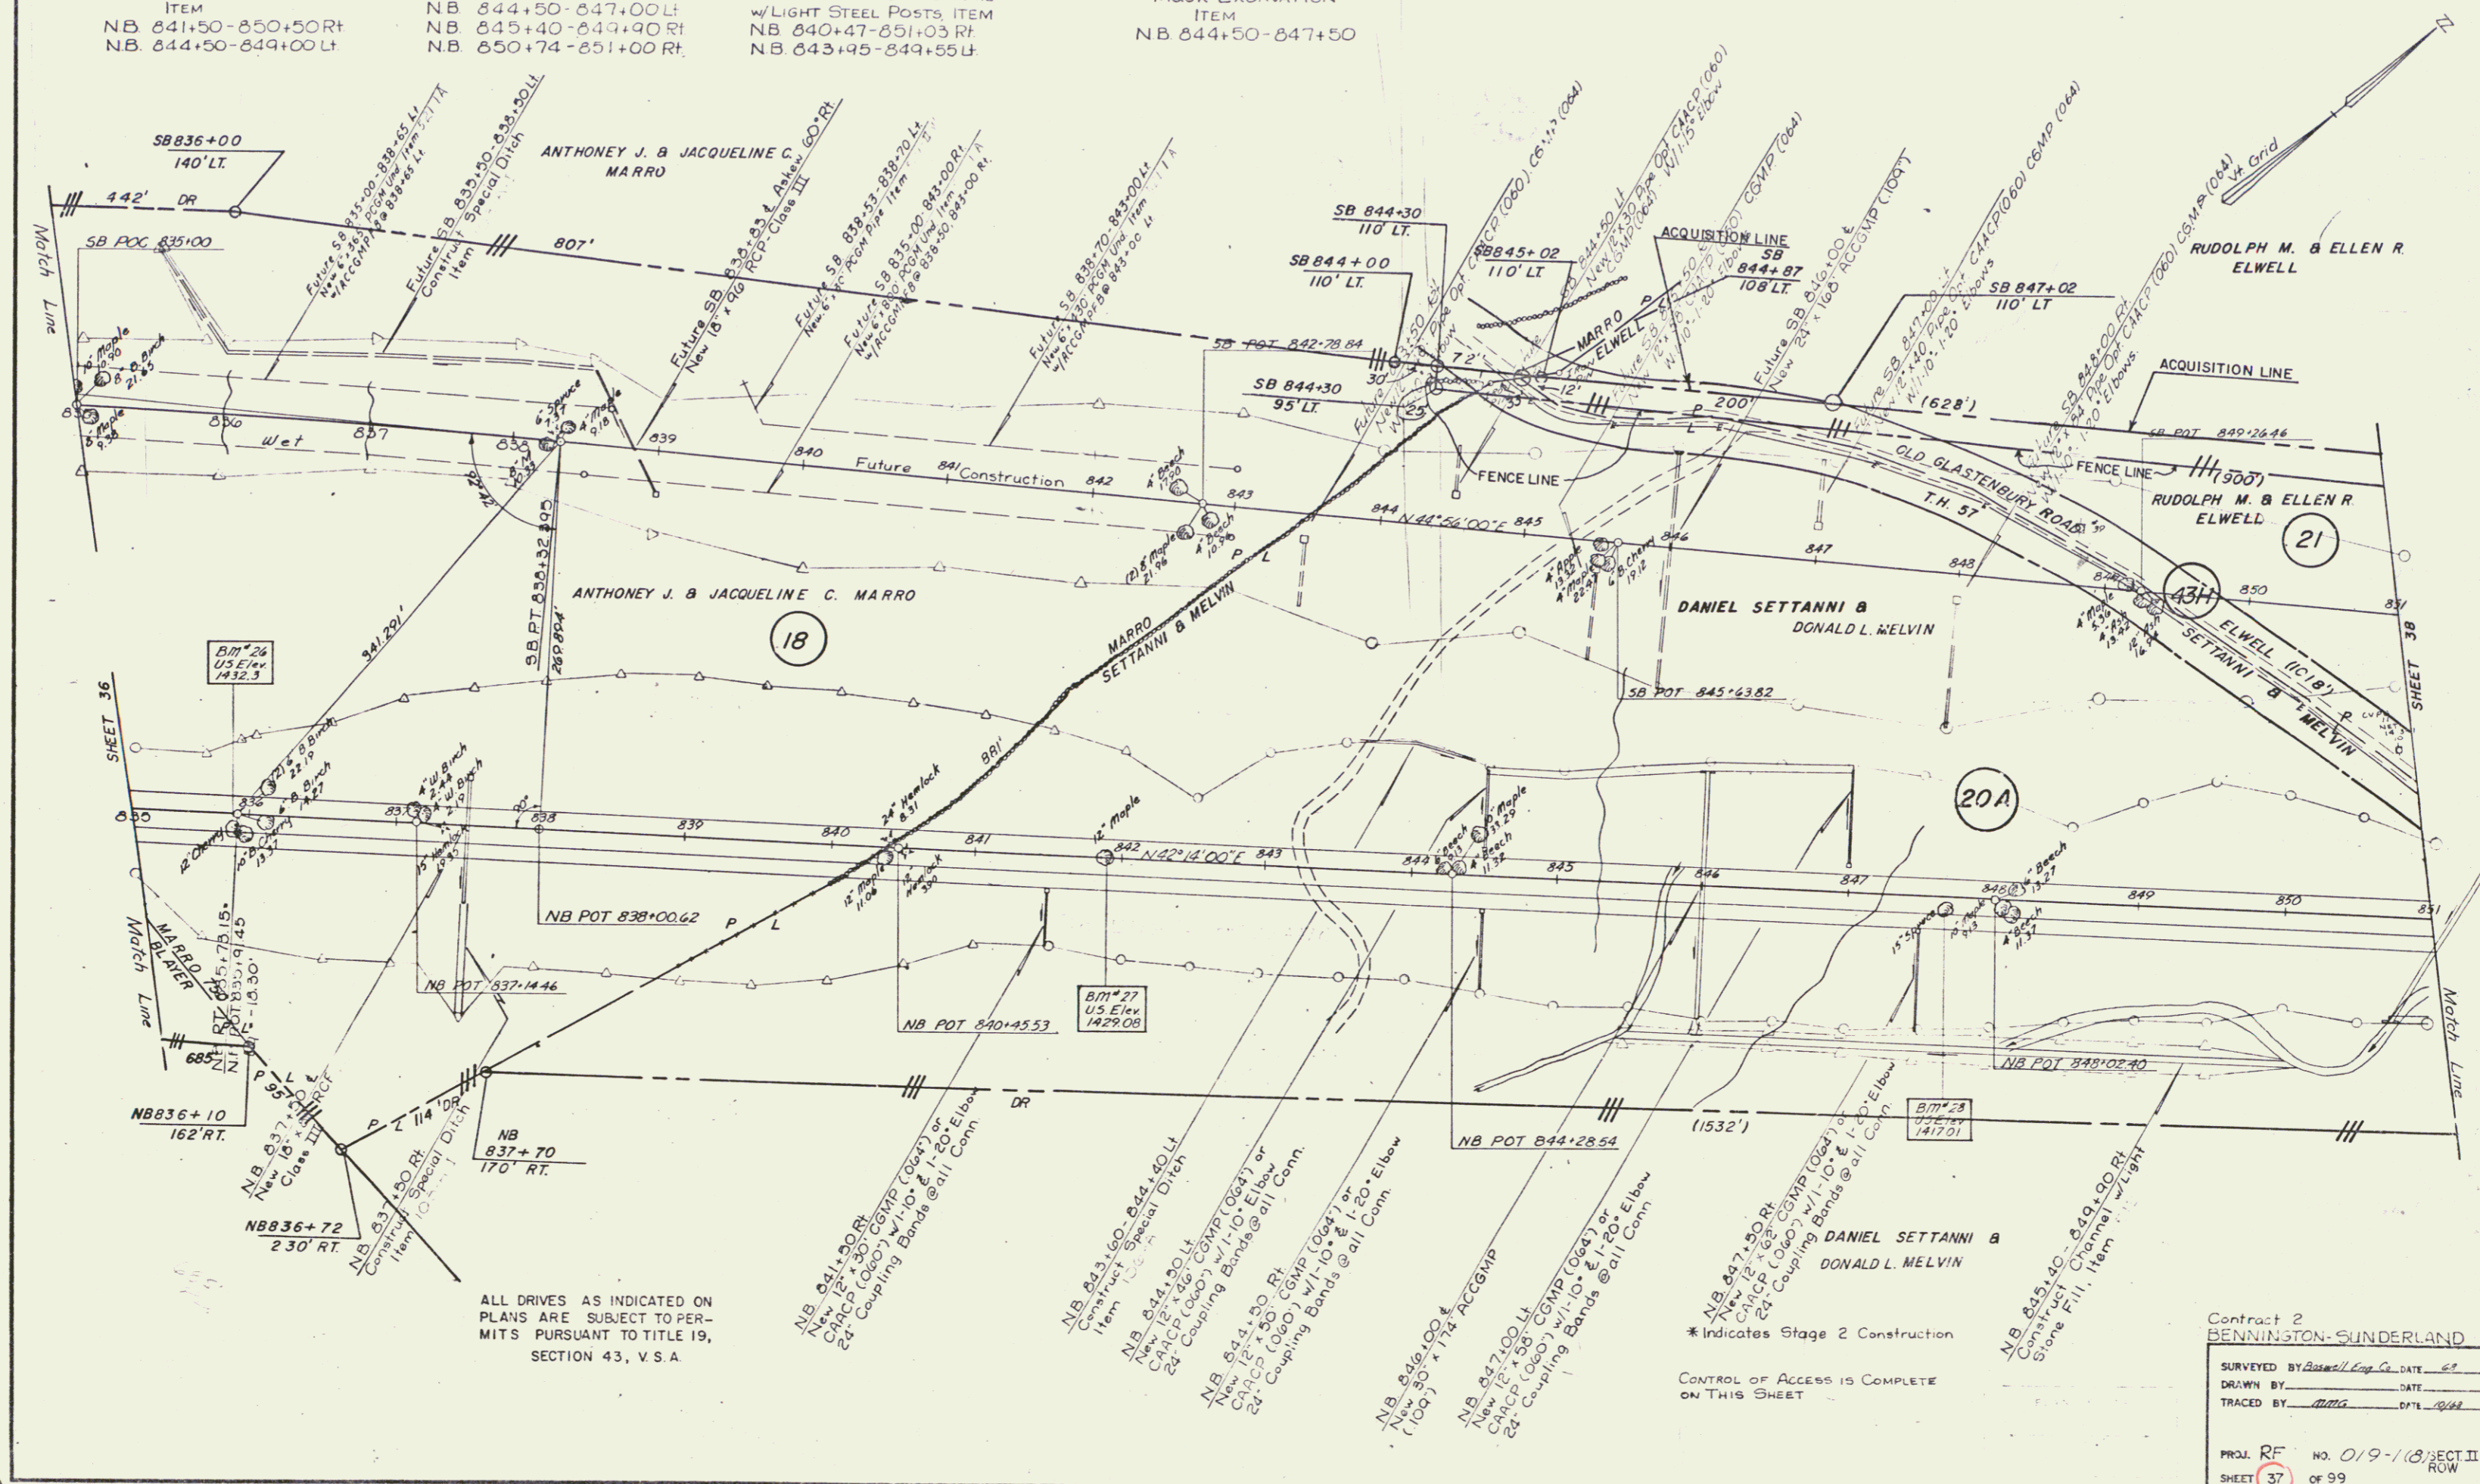

ALL DRIVES AS INDICATED ON PLANS ARE SUBJECT TO PERMITS PURSUANT TO TITLE 19, SECTION 43, V.S.A.

* Indicates Stage 2 Construction
 CONTROL OF ACCESS IS COMPLETE ON THIS SHEET

Contract 2
 BENNINGTON-SUNDERLAND

SURVEYED BY *Bissell Eng. Co.* DATE *6-8*
 DRAWN BY *...* DATE *...*
 TRACED BY *...* DATE *...*

PROJ. RF NO. 019-1(B) SECT. II
 SHEET 37 OF 99 ROW