


* TREATED TIMBER CURB
ITEM
NB 950+25-956+00 RT
NB 952+00-957+00 Lt.

STONE FILL, ITEM 117
NB 951+50-953+00 Lt
FUTURE SB 952+00-952+50 Lt

JUTE MATTING, ITEM 118
NB 948+50-950+00 RT
NB 949+00-951+50 Lt

* THREE CABLE GUARD RAIL
w/LIGHT STEEL POSTS, ITEM
NB 949+48-950+52 RT
NB 951+46-957+54 Lt

MUCK EXCAVATION
ITEM
NB 951+00-954+50

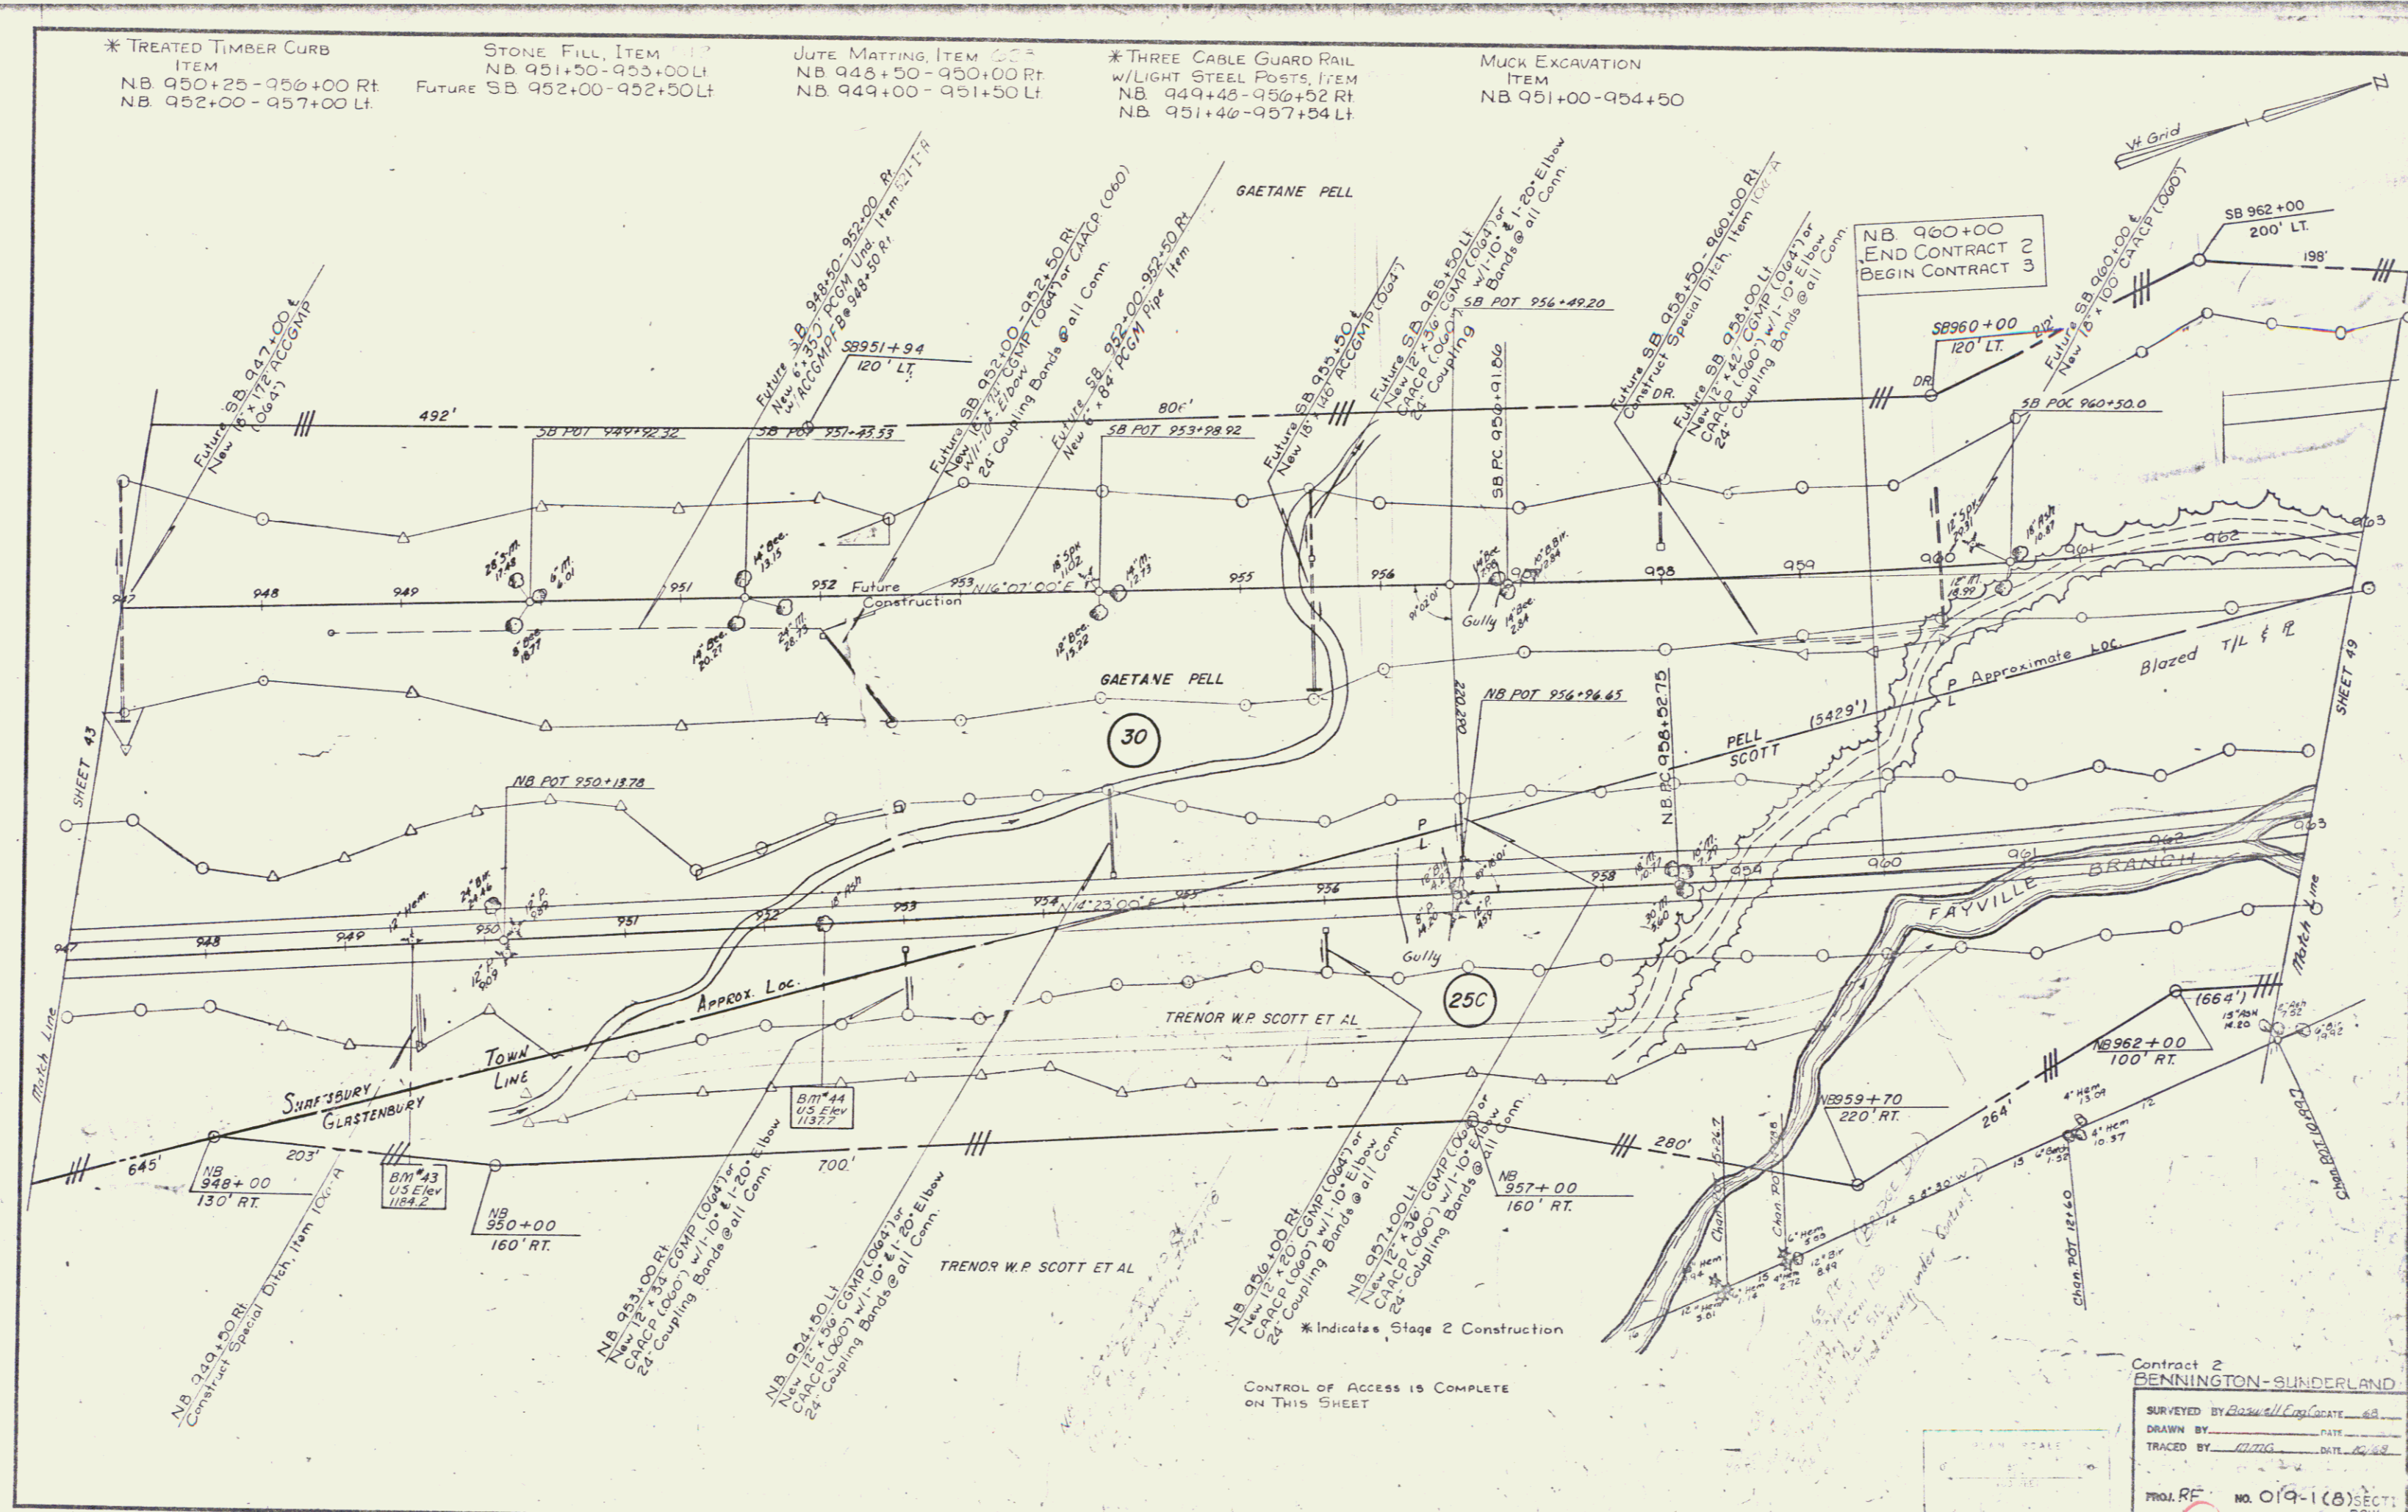

* Indicates Stage 2 Construction

CONTROL OF ACCESS IS COMPLETE
ON THIS SHEET

Contract 2
BENNINGTON-SUNDERLAND

SURVEYED BY Baswell/Coy/Coy
DRAWN BY MMG DATE 12/88
TRACED BY MMG

PROJ. REF. NO. 019-1(B) SECT. 1
SHEET 44 OF 93 ROW