


CONSTRUCT DRIVE
 TH 27 4+60 RT
 (Access Drive to Holy Smoke Rd)

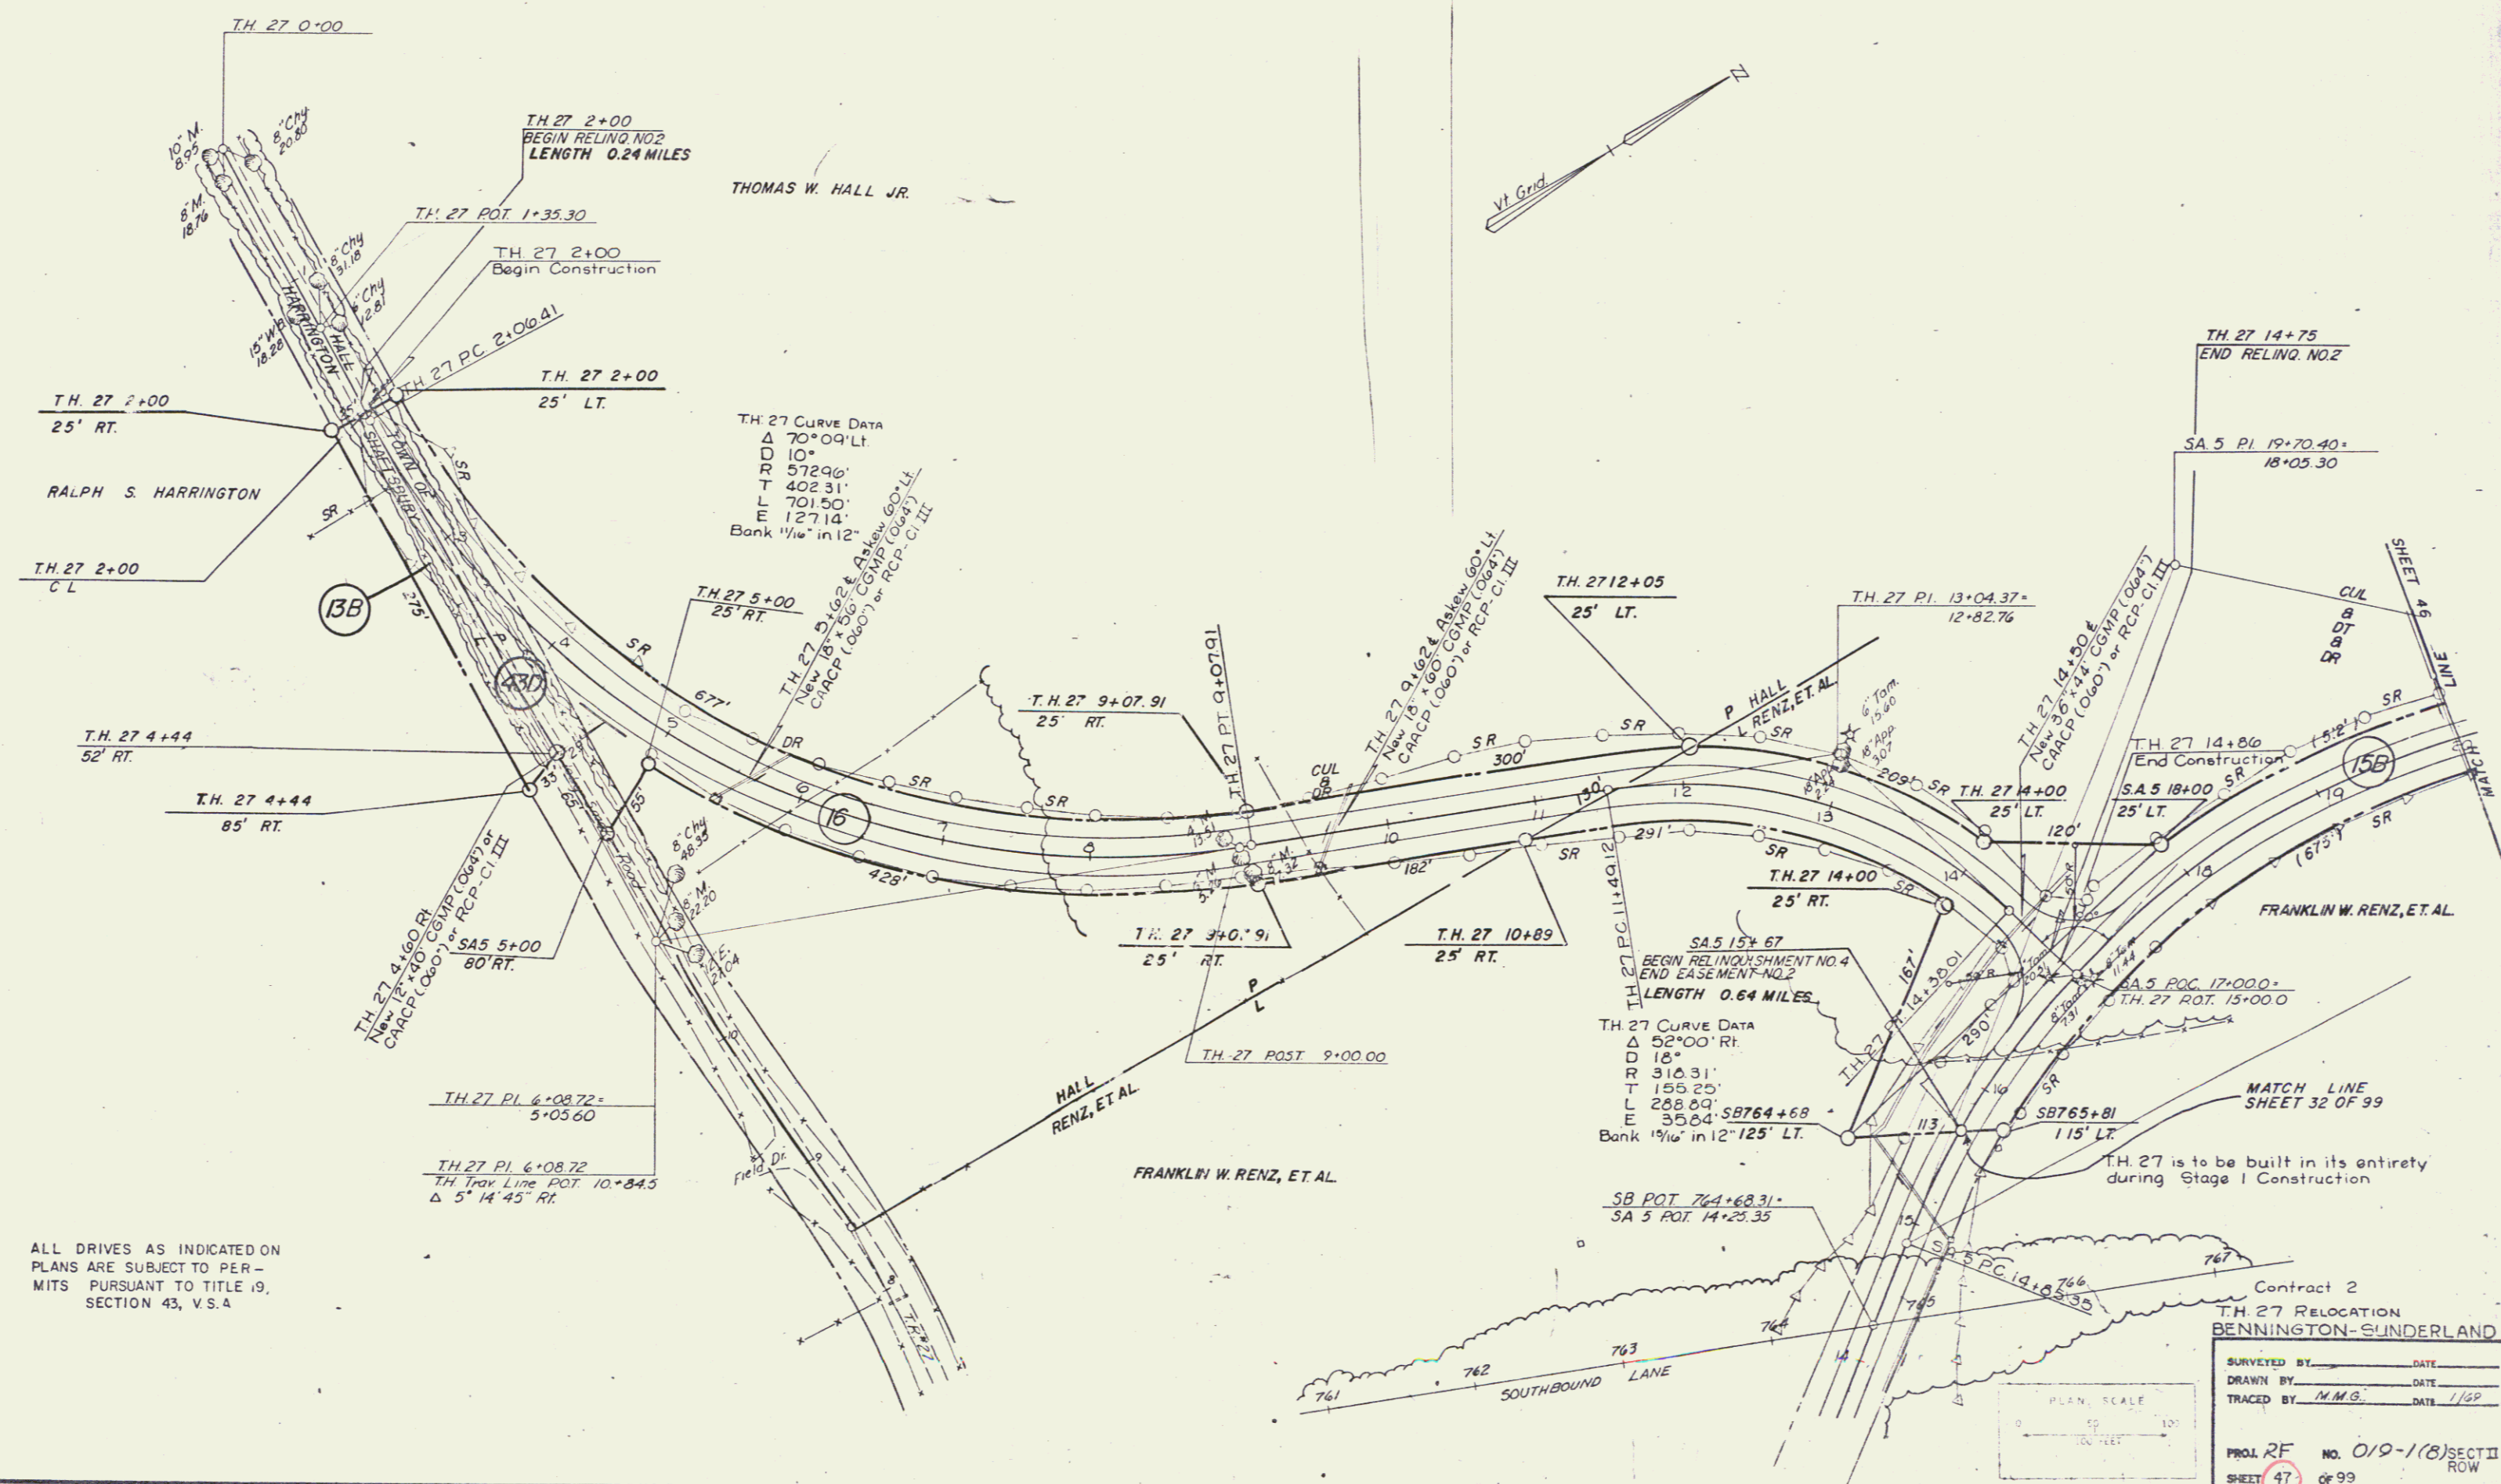

ALL DRIVES AS INDICATED ON PLANS ARE SUBJECT TO PERMITS PURSUANT TO TITLE 19, SECTION 43, V.S.A

SURVEYED BY	DATE
DRAWN BY	DATE
TRACED BY	DATE
PROJ. NO. 019-1(8) SECT II	
SHEET 47 OF 99 ROW	