

THREE CABLE GUARD RAIL w/ LT STEEL POSTS, Item 538
 317+00-324+00 LT
 332+15-333+00 LT


STANDARD STEEL BEAM GUARD RAIL w/ STEEL POSTS (6'-9" Spacing) Item 545-A
 317+00-317+50 RT
 323+96-332+01 LT
 330+20-331+70 RT

SUB-BASE OF SAND, Item 202
 317+75-333+00
 Treated Timber Curb, Item 550
 317+00-317+75 LT

GRANULAR BORROW, Item 105
 317+00-317+75

GRANITE SLOPE EDGING, Item 556-A
 317+00-333+00 LT & RT

CHANNEL EXCAVATION, Item 108
 STONE FILL FOR SLOPE PROTECTION, LT TYPE, Item 512
 326+75-329+75 LT

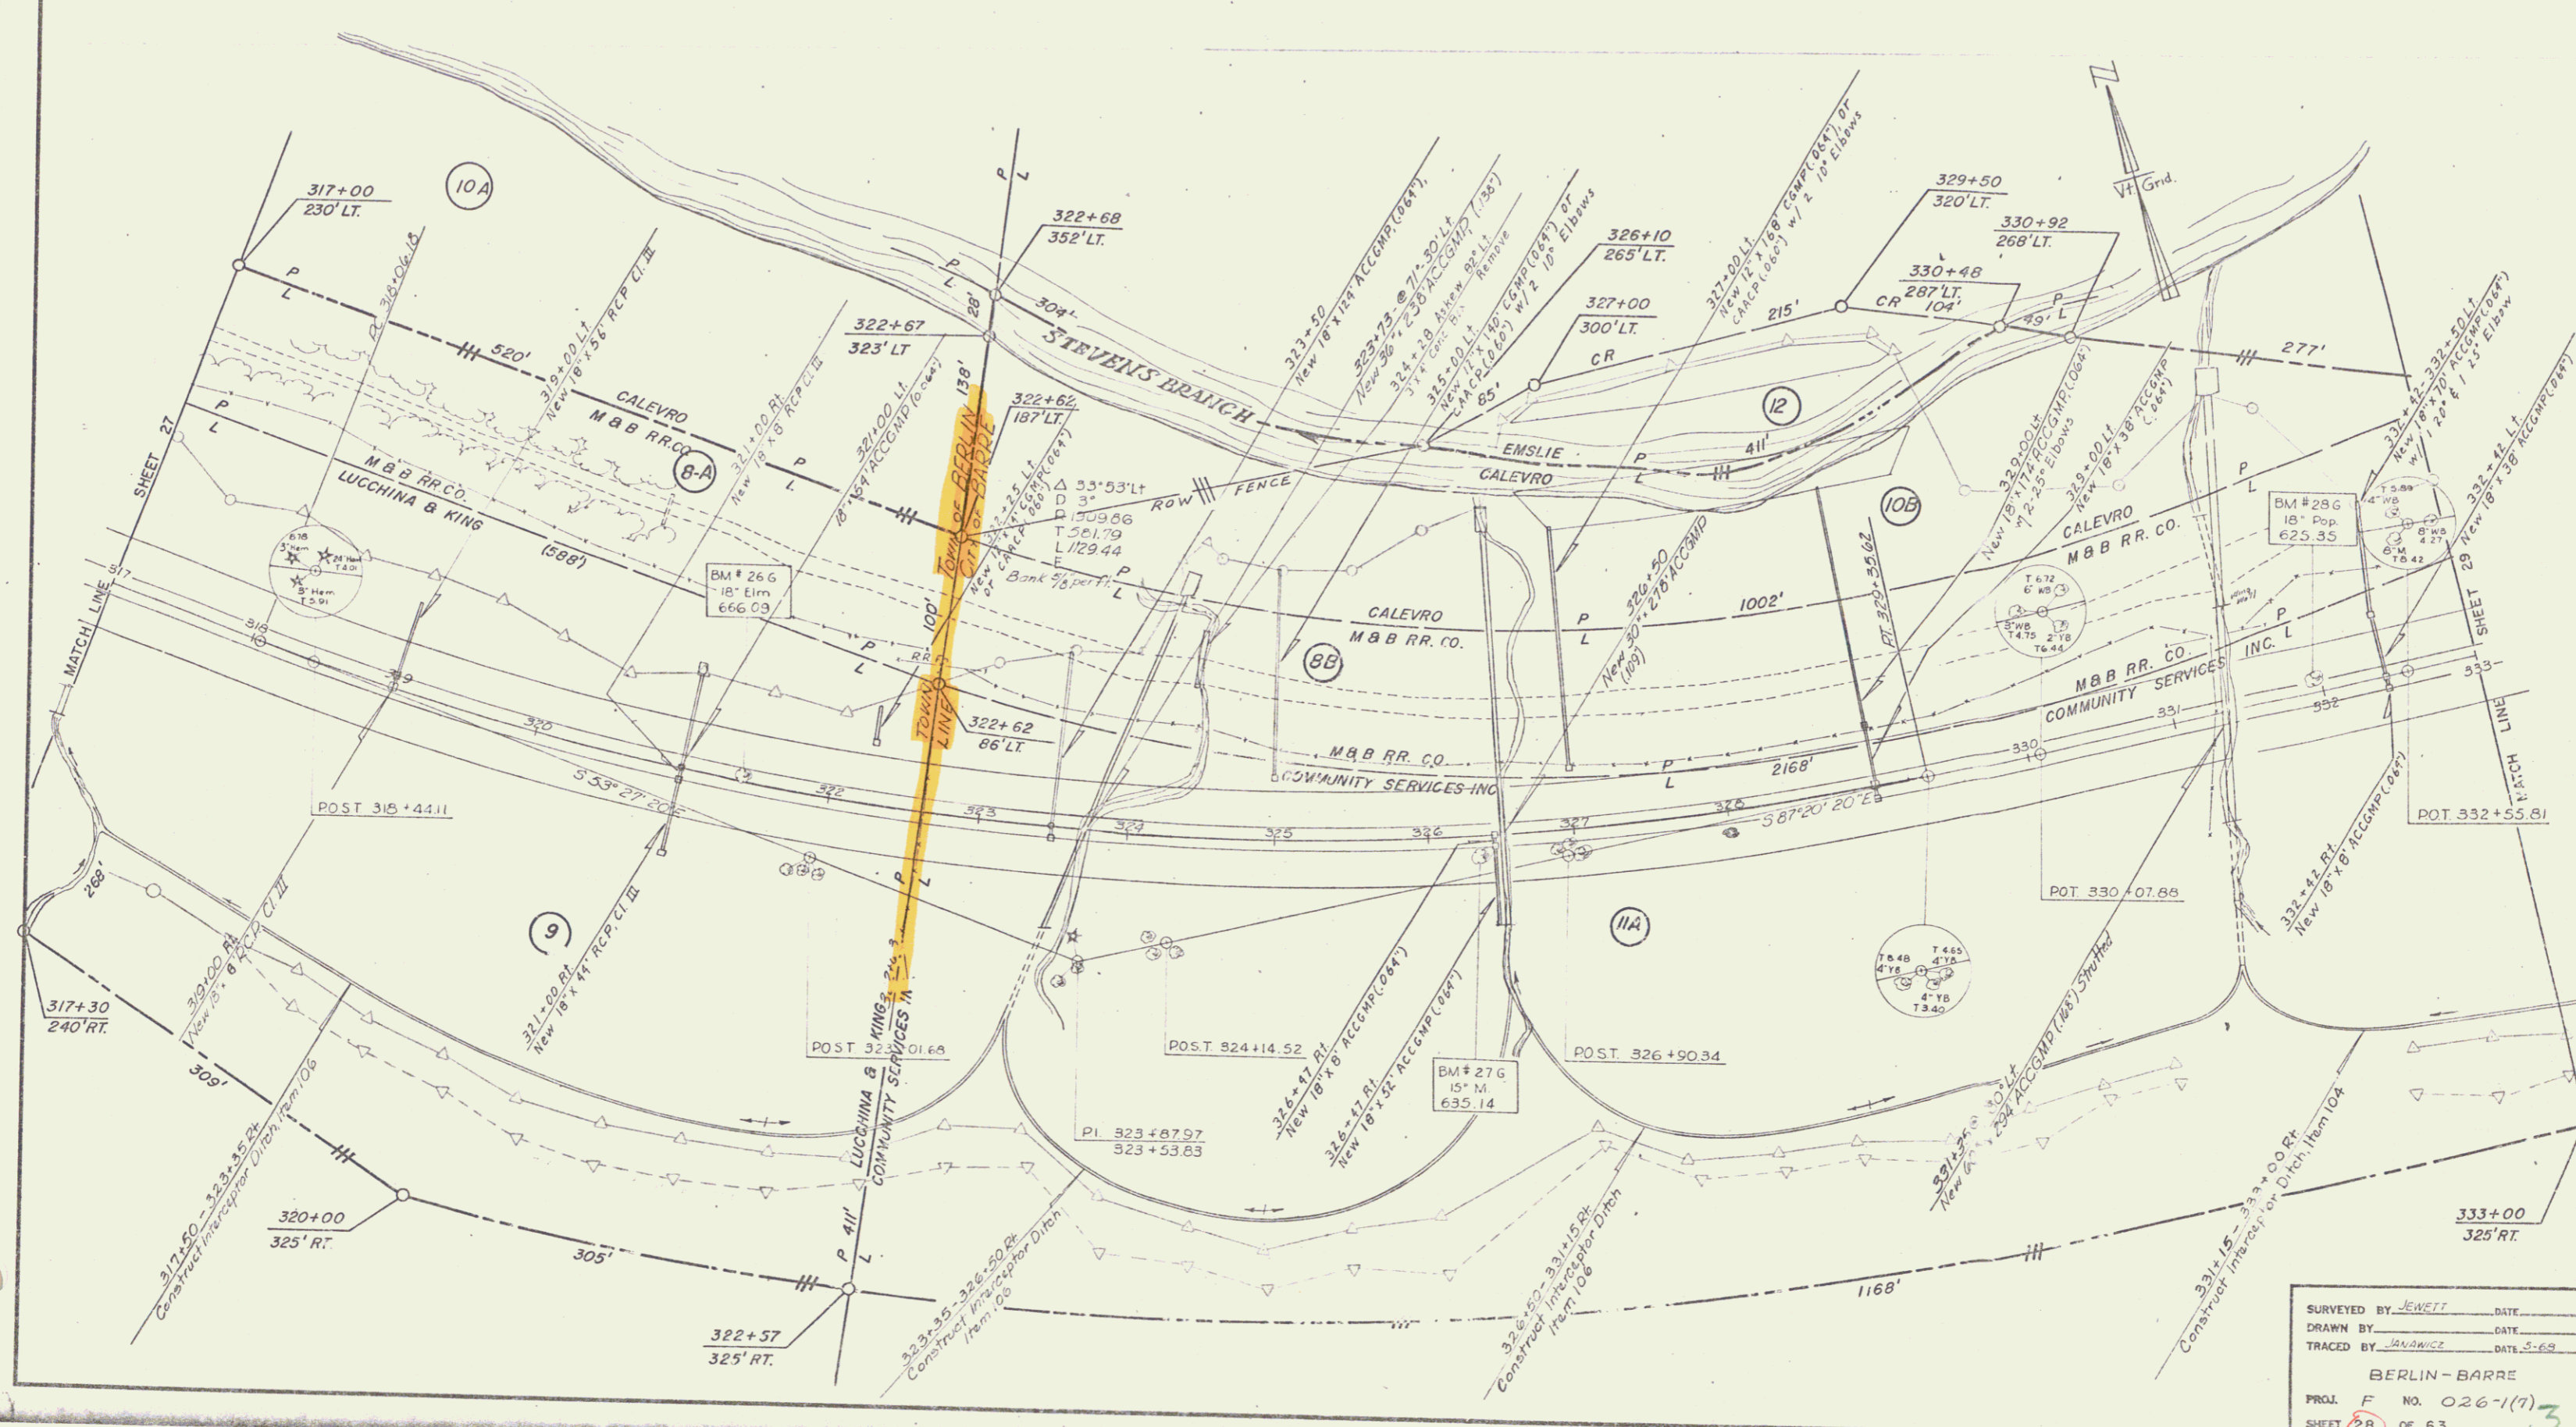

SURVEYED BY JEWETT DATE _____
 DRAWN BY JAWANICE DATE 5-69
 TRACED BY JAWANICE DATE 5-69
 BERLIN - BARRE
 PROJ. F. NO. 026-1(7)
 SHEET 28 OF 53