


NOTE: FOR DETAILS OF R.R. RELOCATION, REFER TO THE FOLLOWING TWO SHEETS.

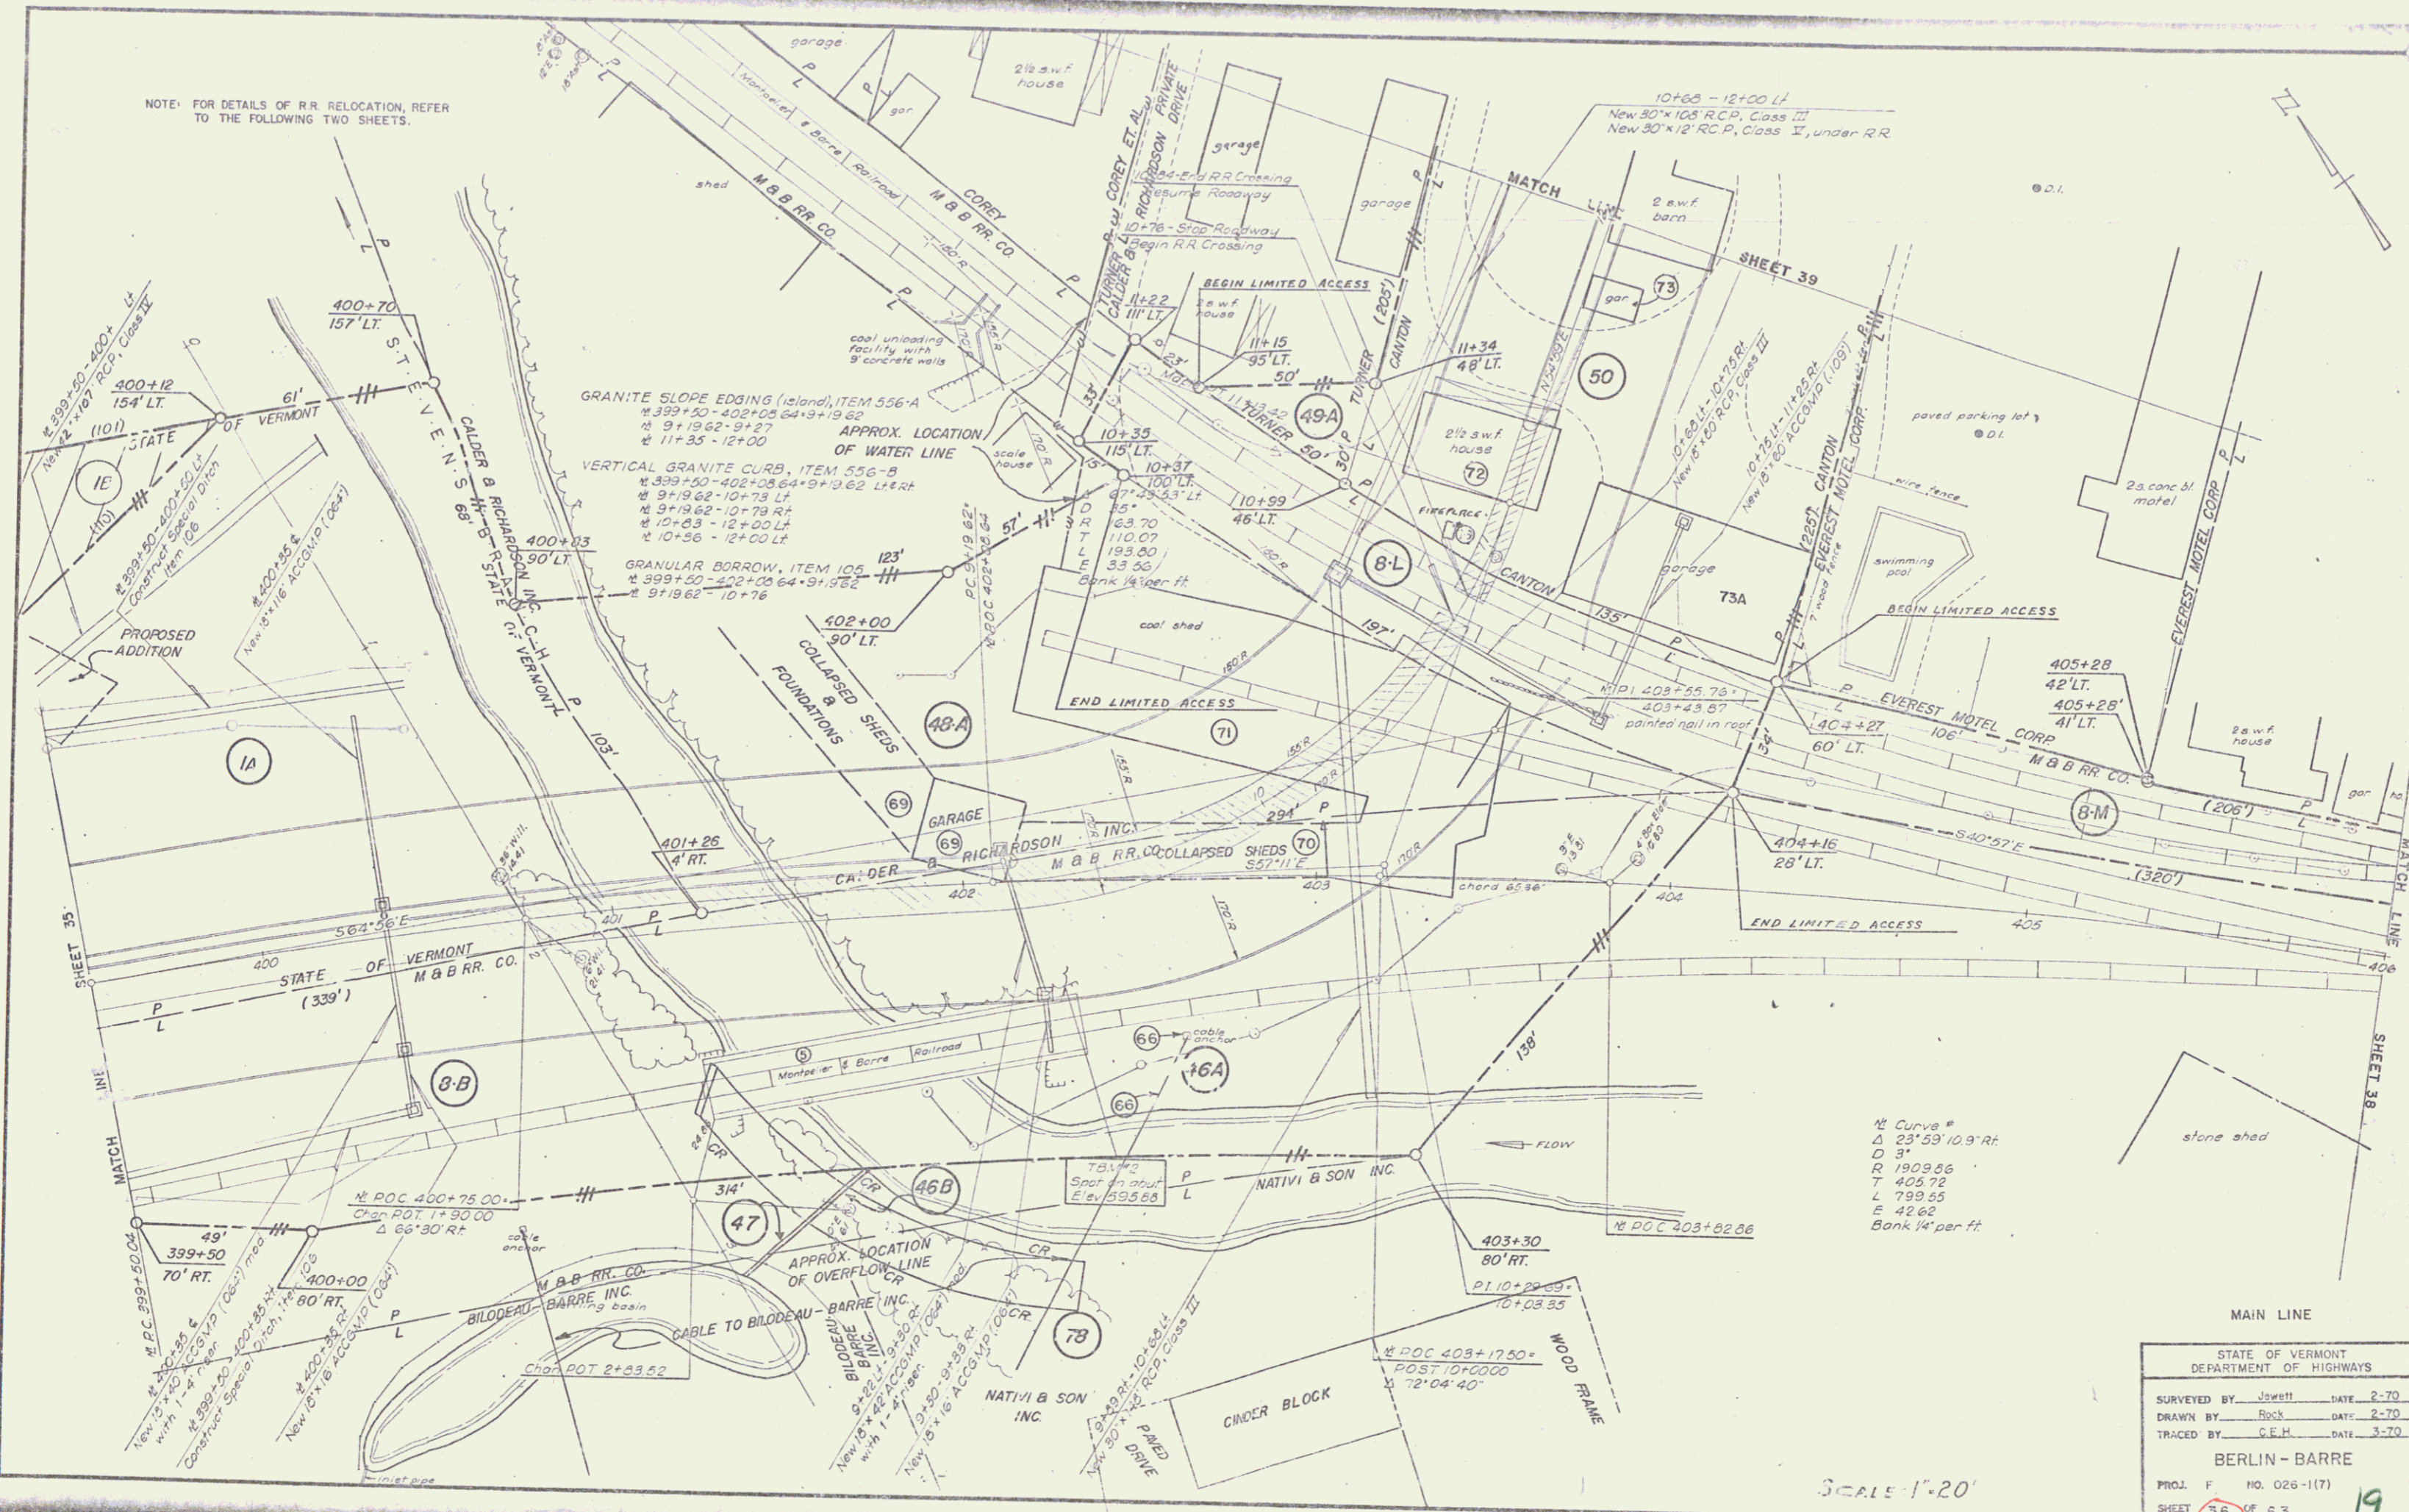

MAIN LINE

STATE OF VERMONT	
DEPARTMENT OF HIGHWAYS	
SURVEYED BY	Jawett DATE 2-70
DRAWN BY	Rock DATE 2-70
TRACED BY	C.E.H. DATE 3-70
BERLIN - BARRE	
PROJ. F	NO. 026-1(7)
SHEET	36 OF 63

SCALE 1"=20'