
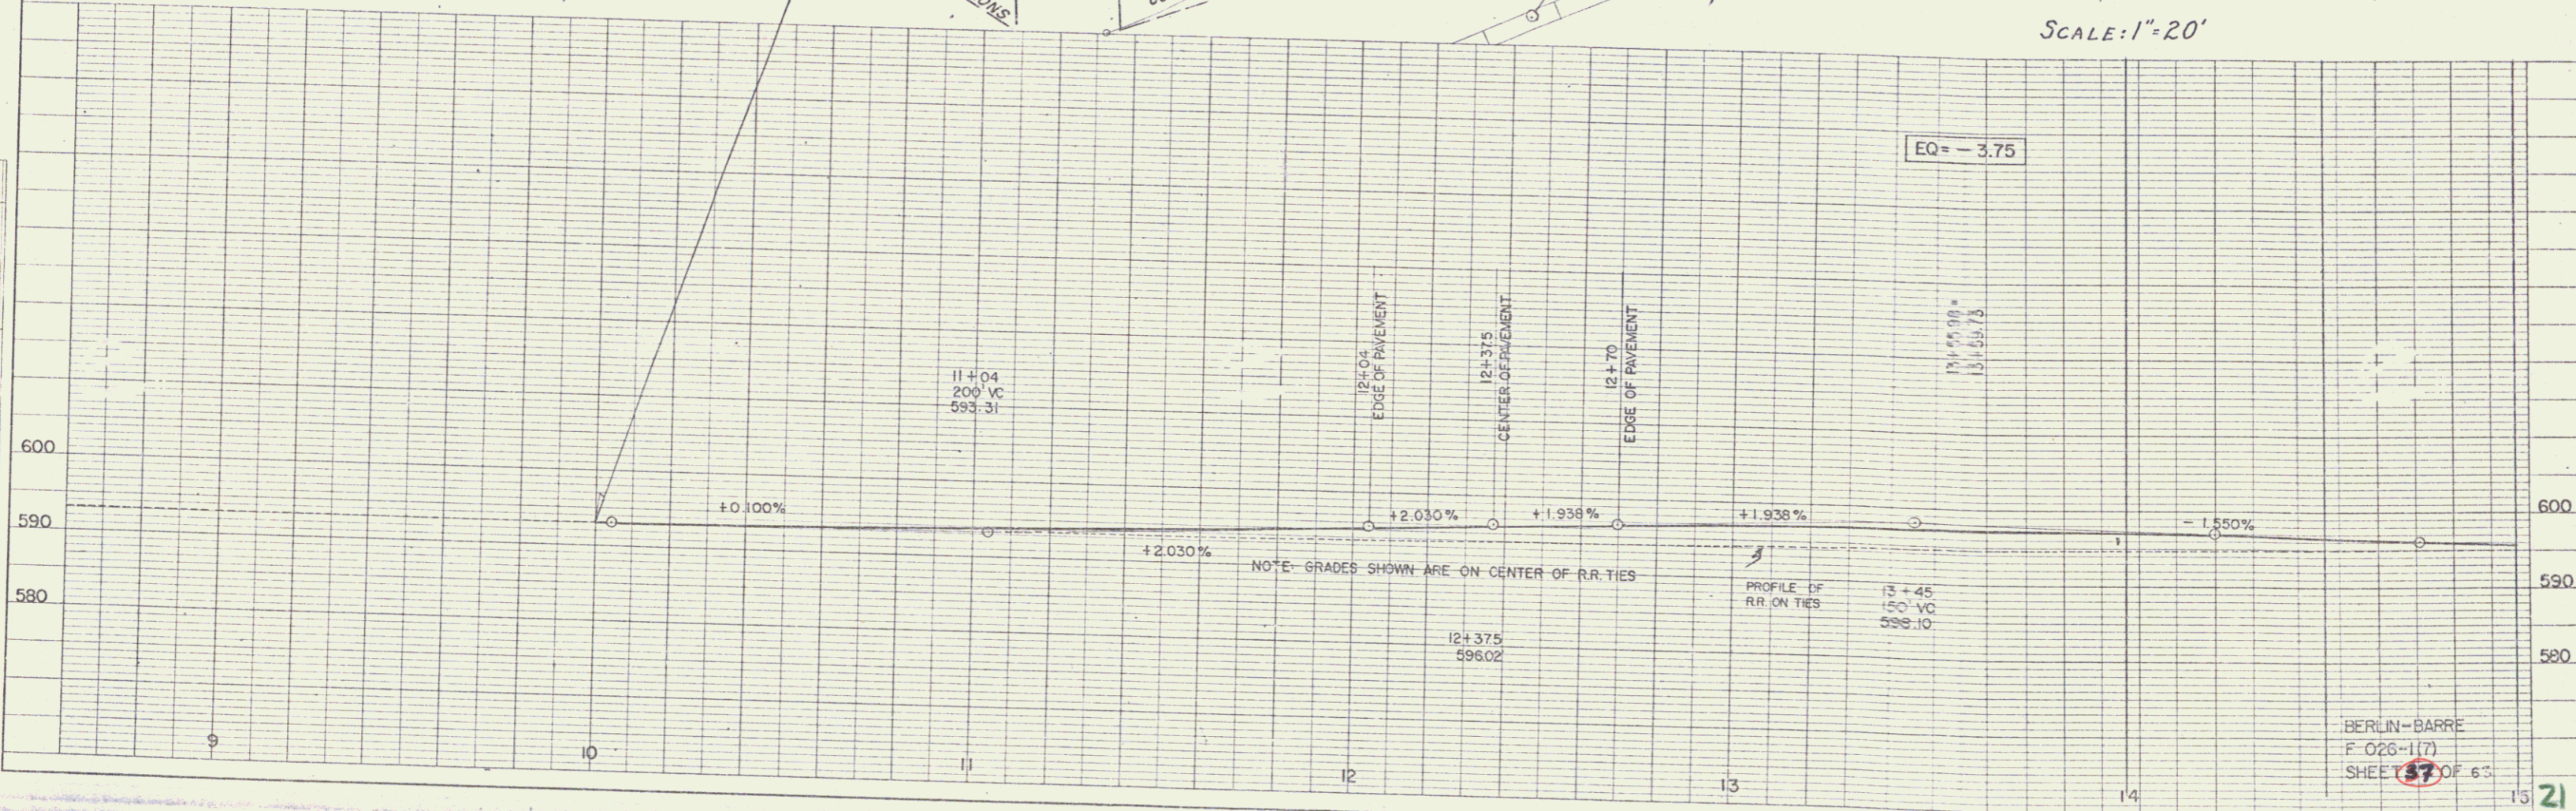
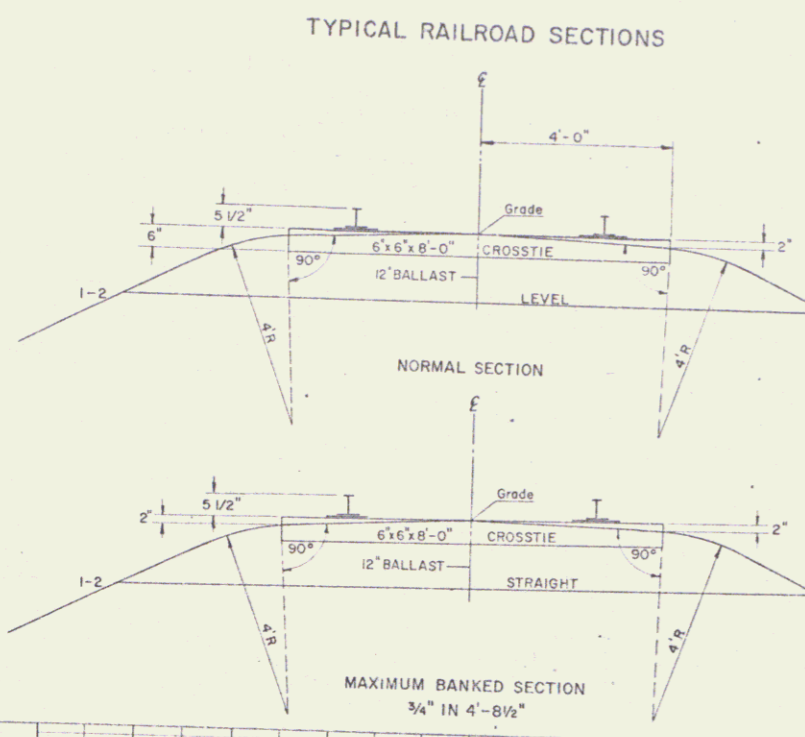


DATE: _____
 BY: _____
 SUPERVISOR: _____
 CHECKED: _____
 NOTE BOOK NO. _____
 BY: _____

DATE: 7-17-37
 BY: K. Smith
 SUPERVISOR: _____
 CHECKED: _____
 NOTE BOOK NO. _____
 BY: _____

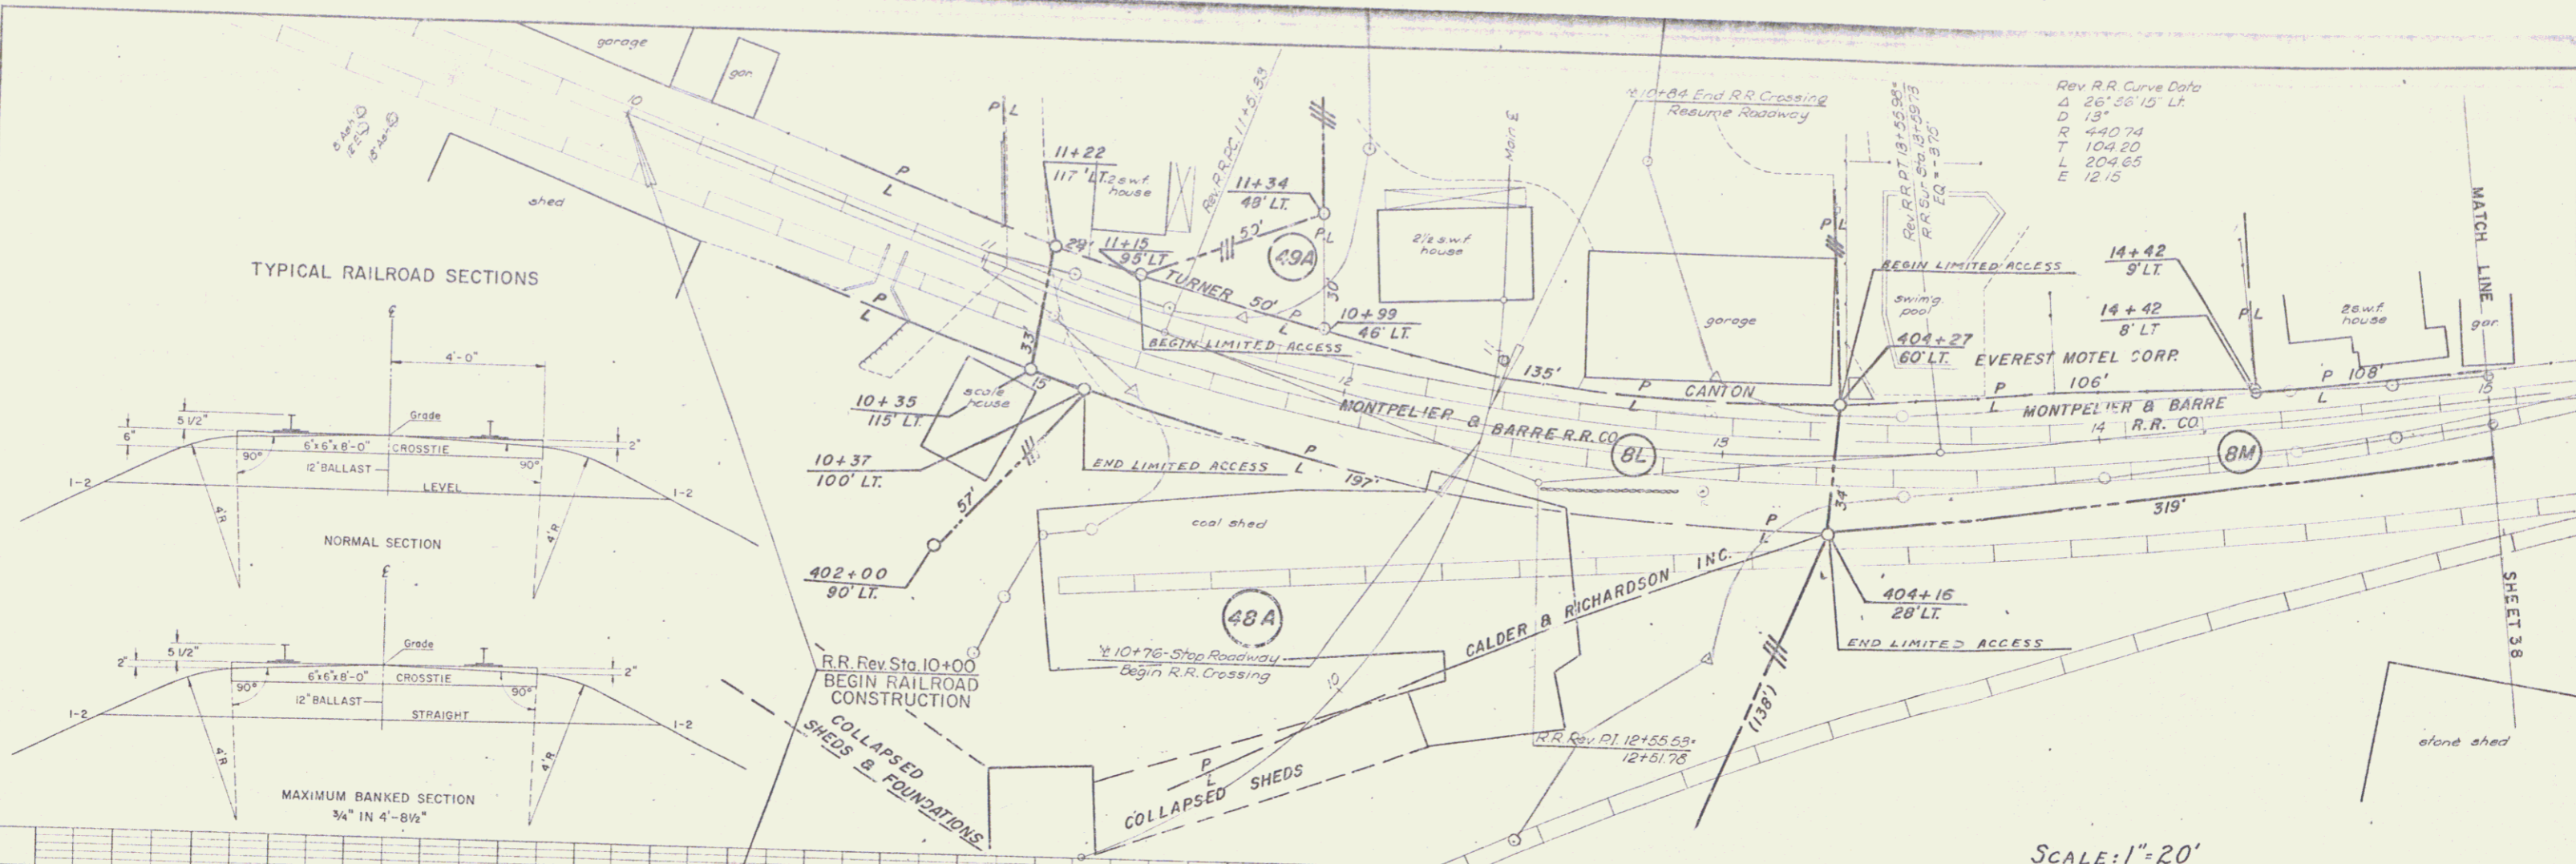

SCALE: 1" = 20'

BERLIN-BARRE
 F. 026-1(7)
 SHEET 37 OF 63

K-E PLATE 1, PLAN-PROFILE
 KURTZ & SISK CO.
 MINNEAPOLIS, MINN.

July 13, 1937
 E. N. R.