




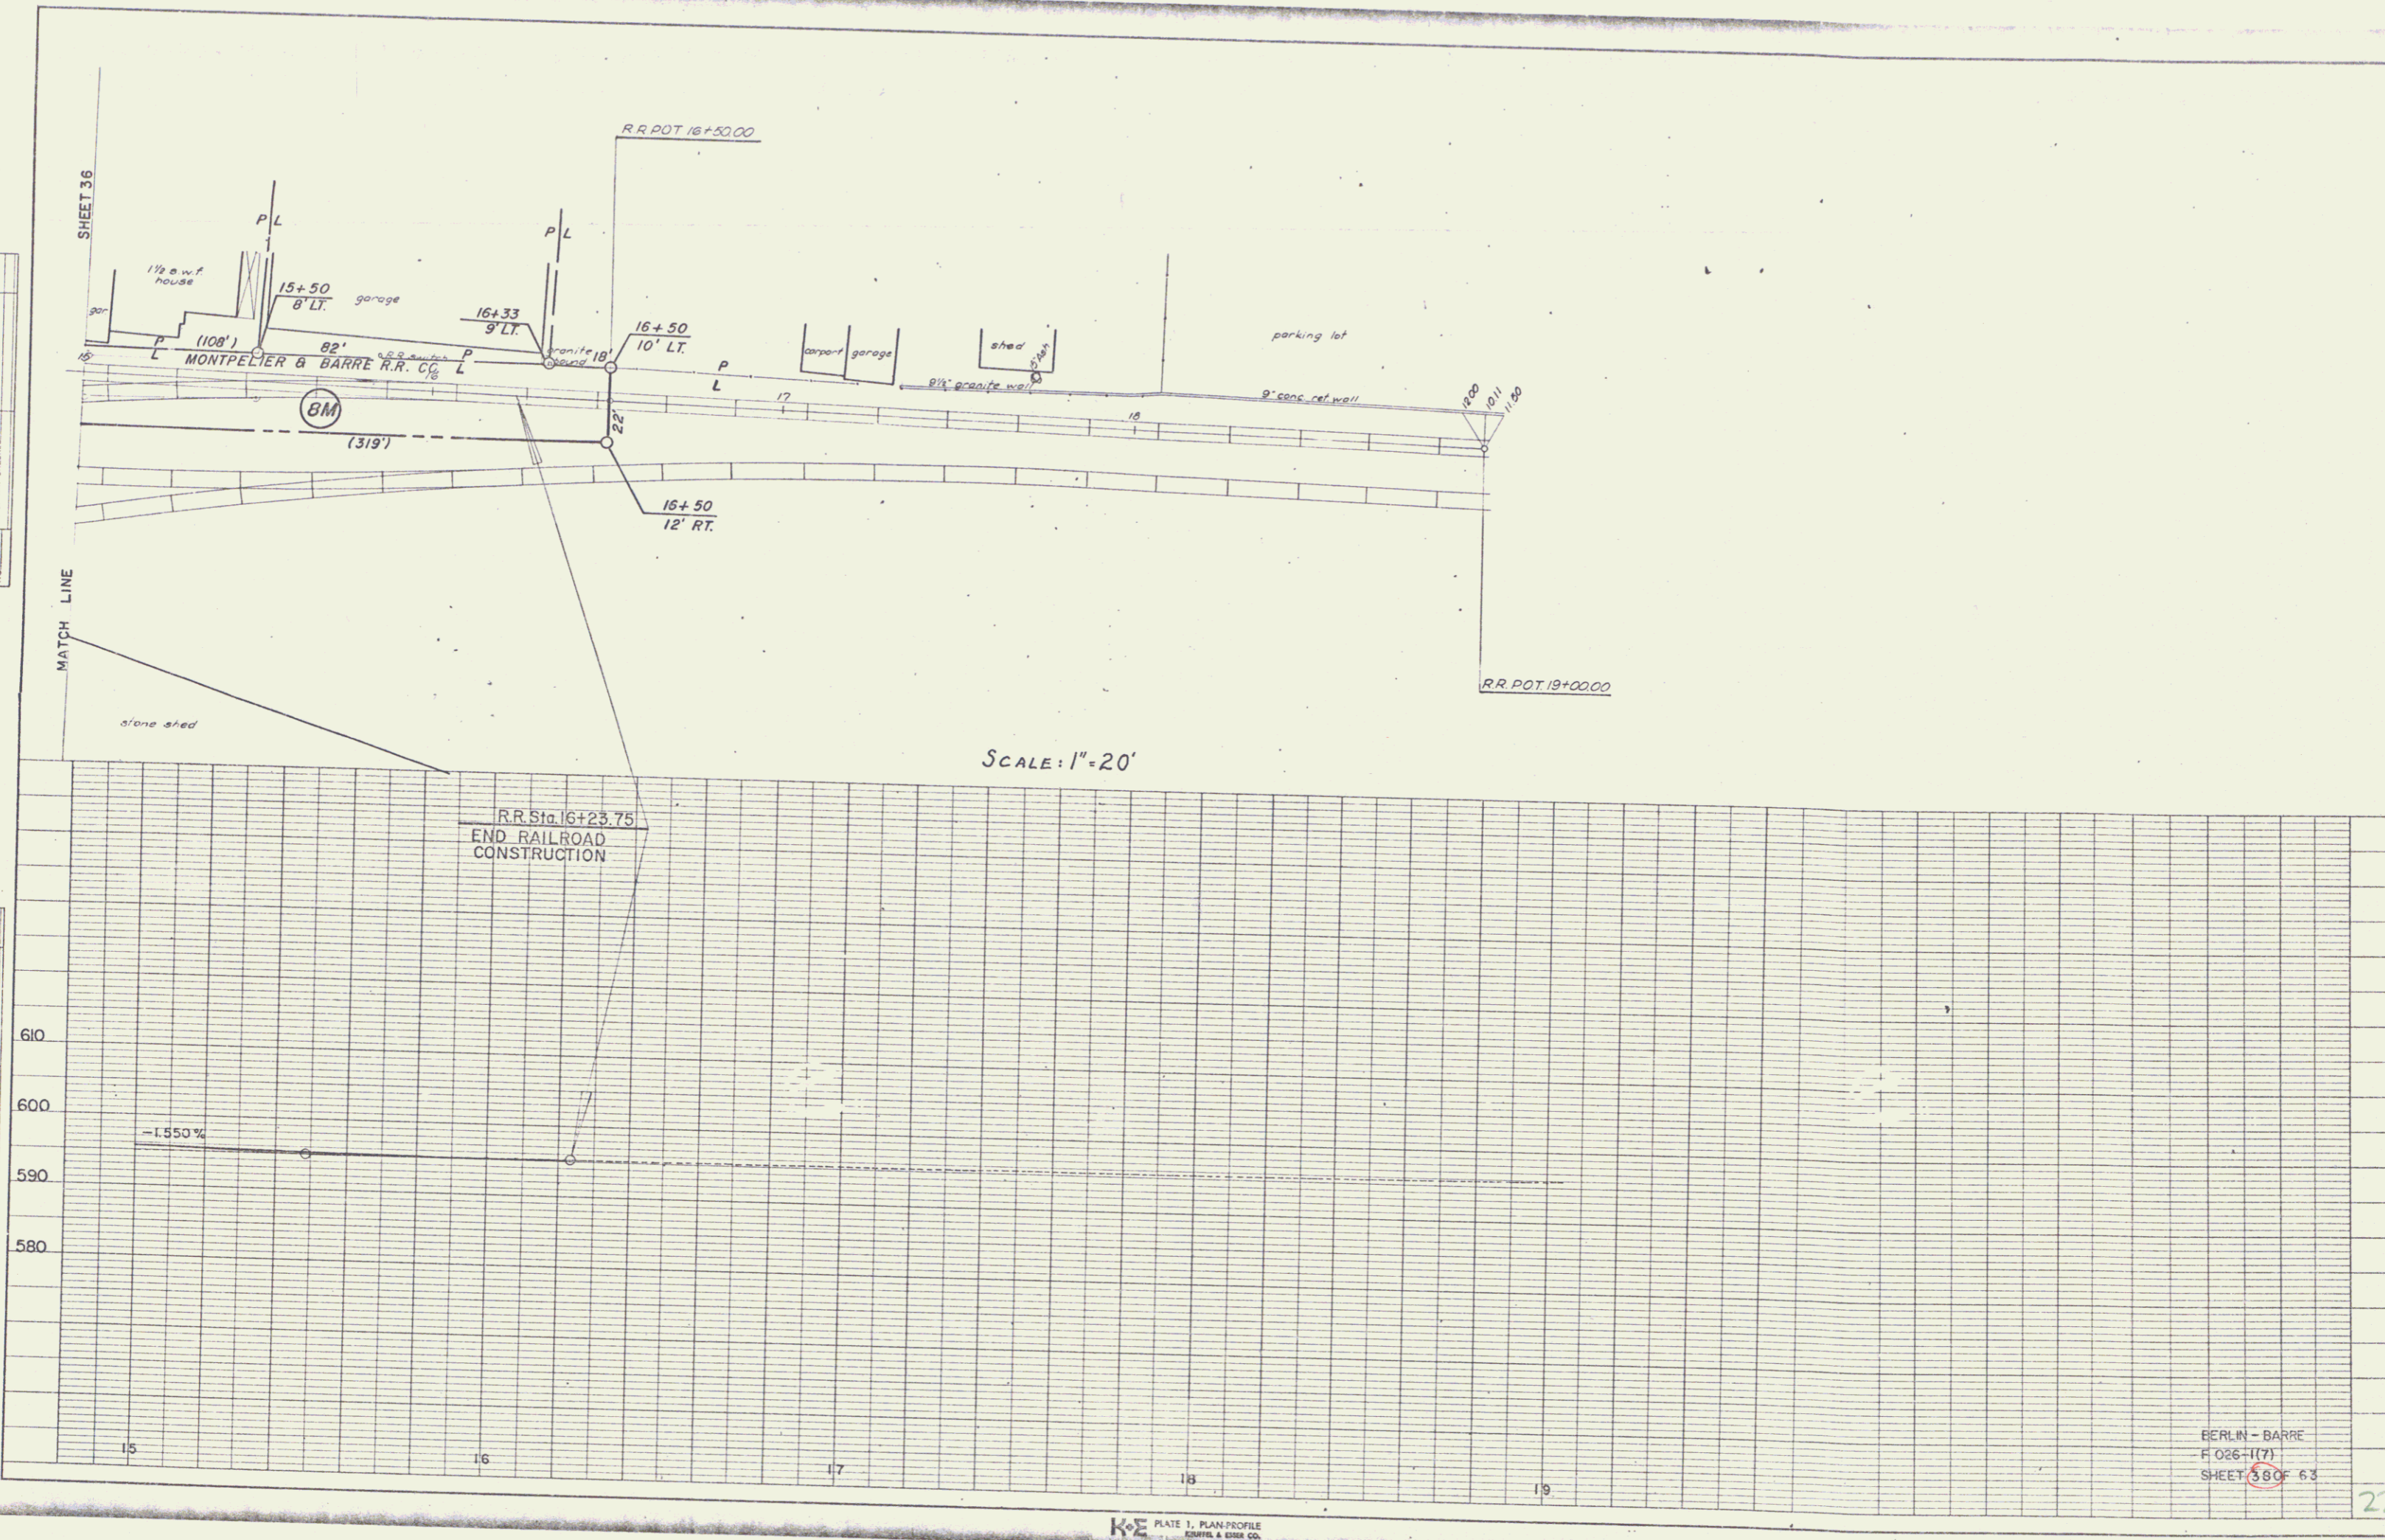

BERLIN - BARRE
 F 026-11(7)
 SHEET 38 OF 63